




Elevations
1:100

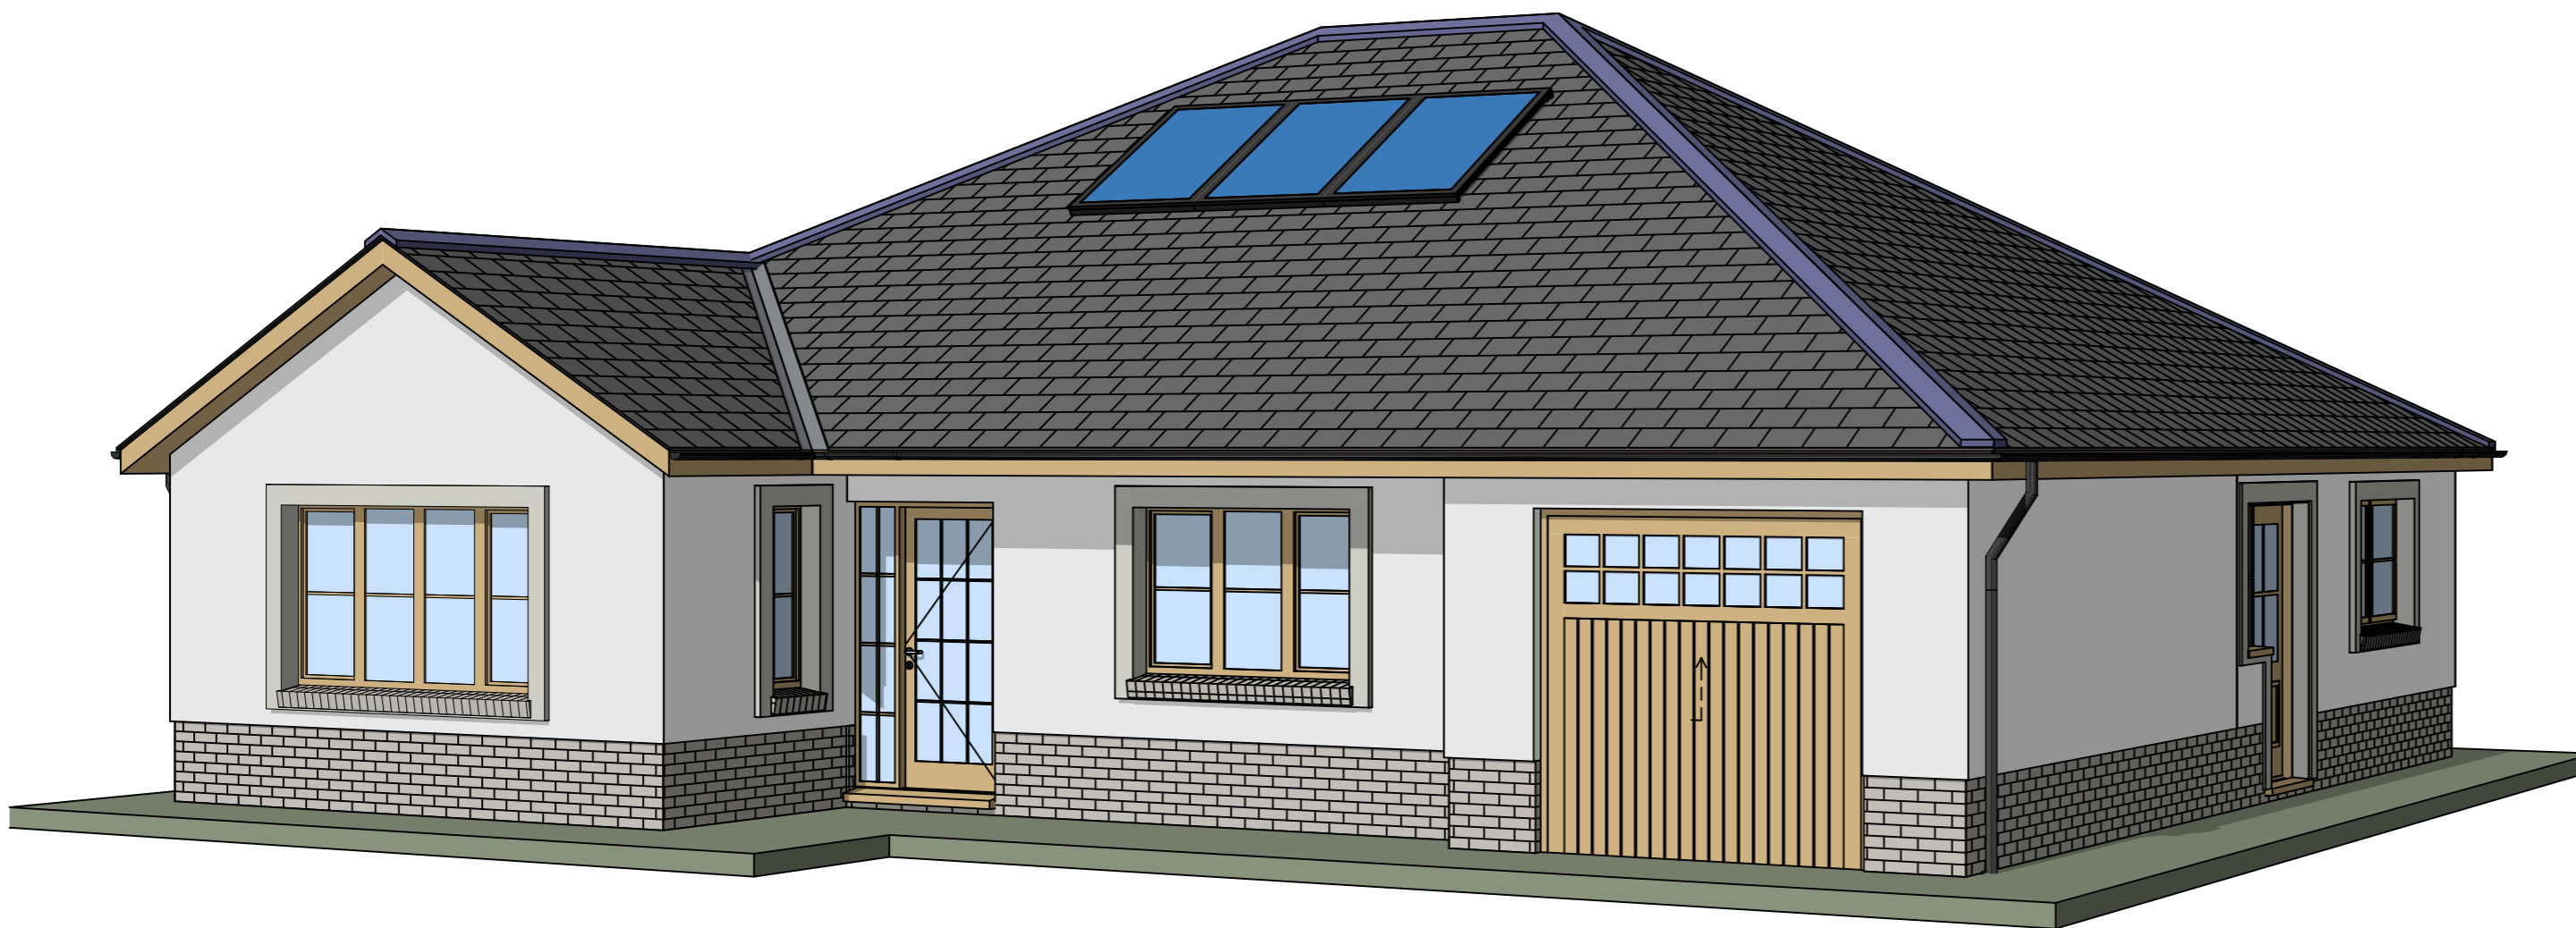

3D model
N.T.S.

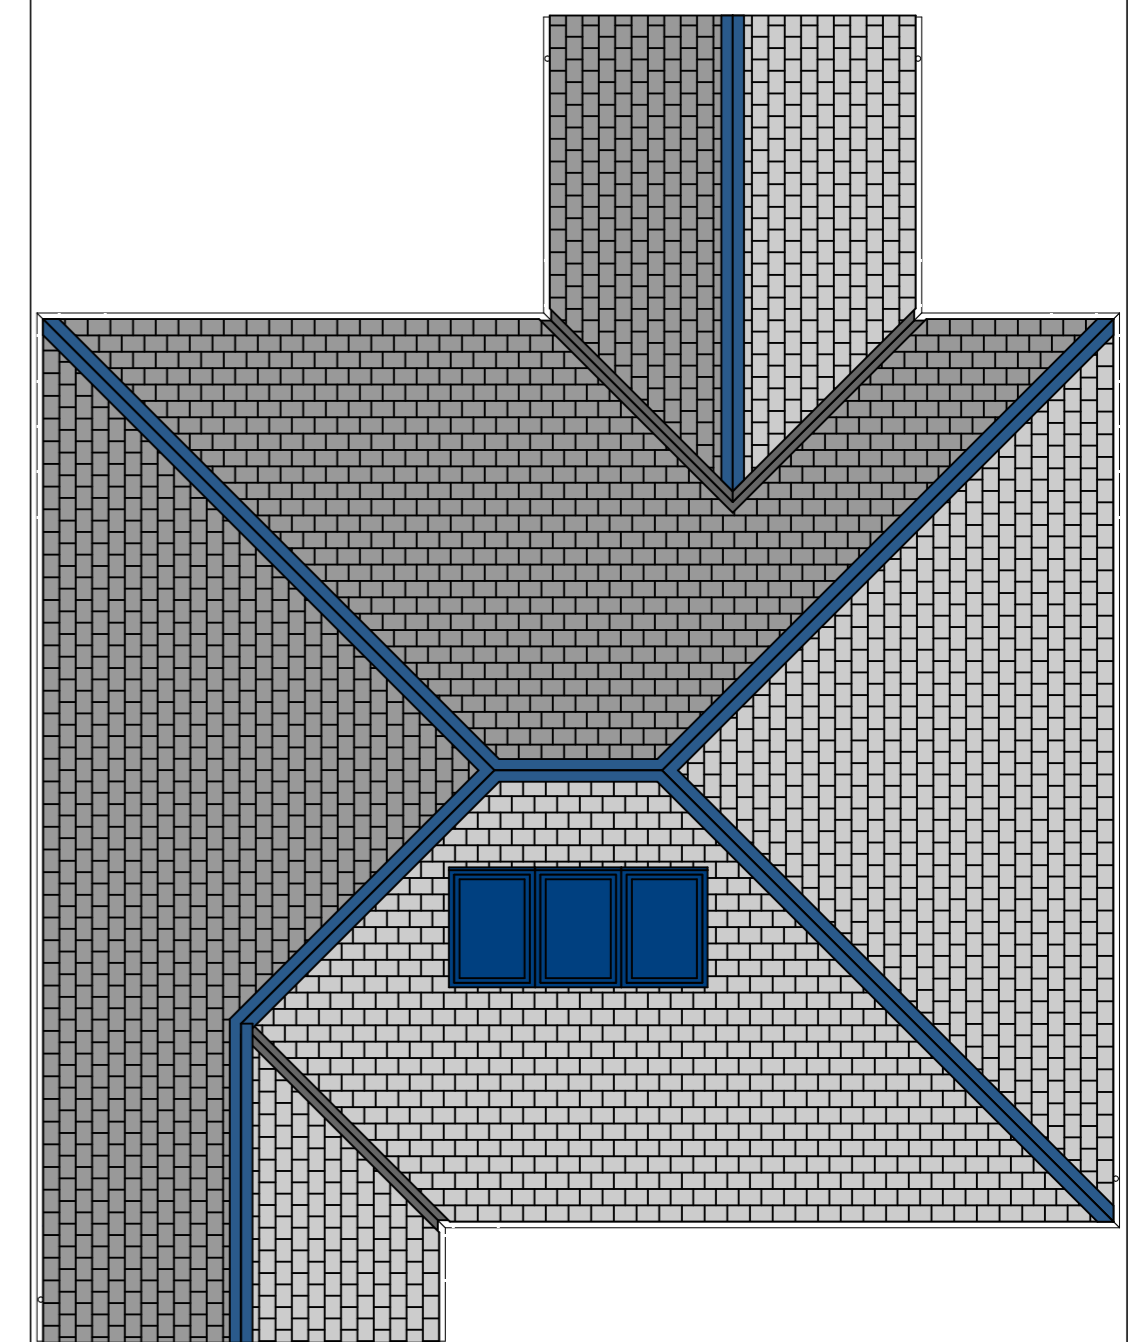

Roof Plan
1:50

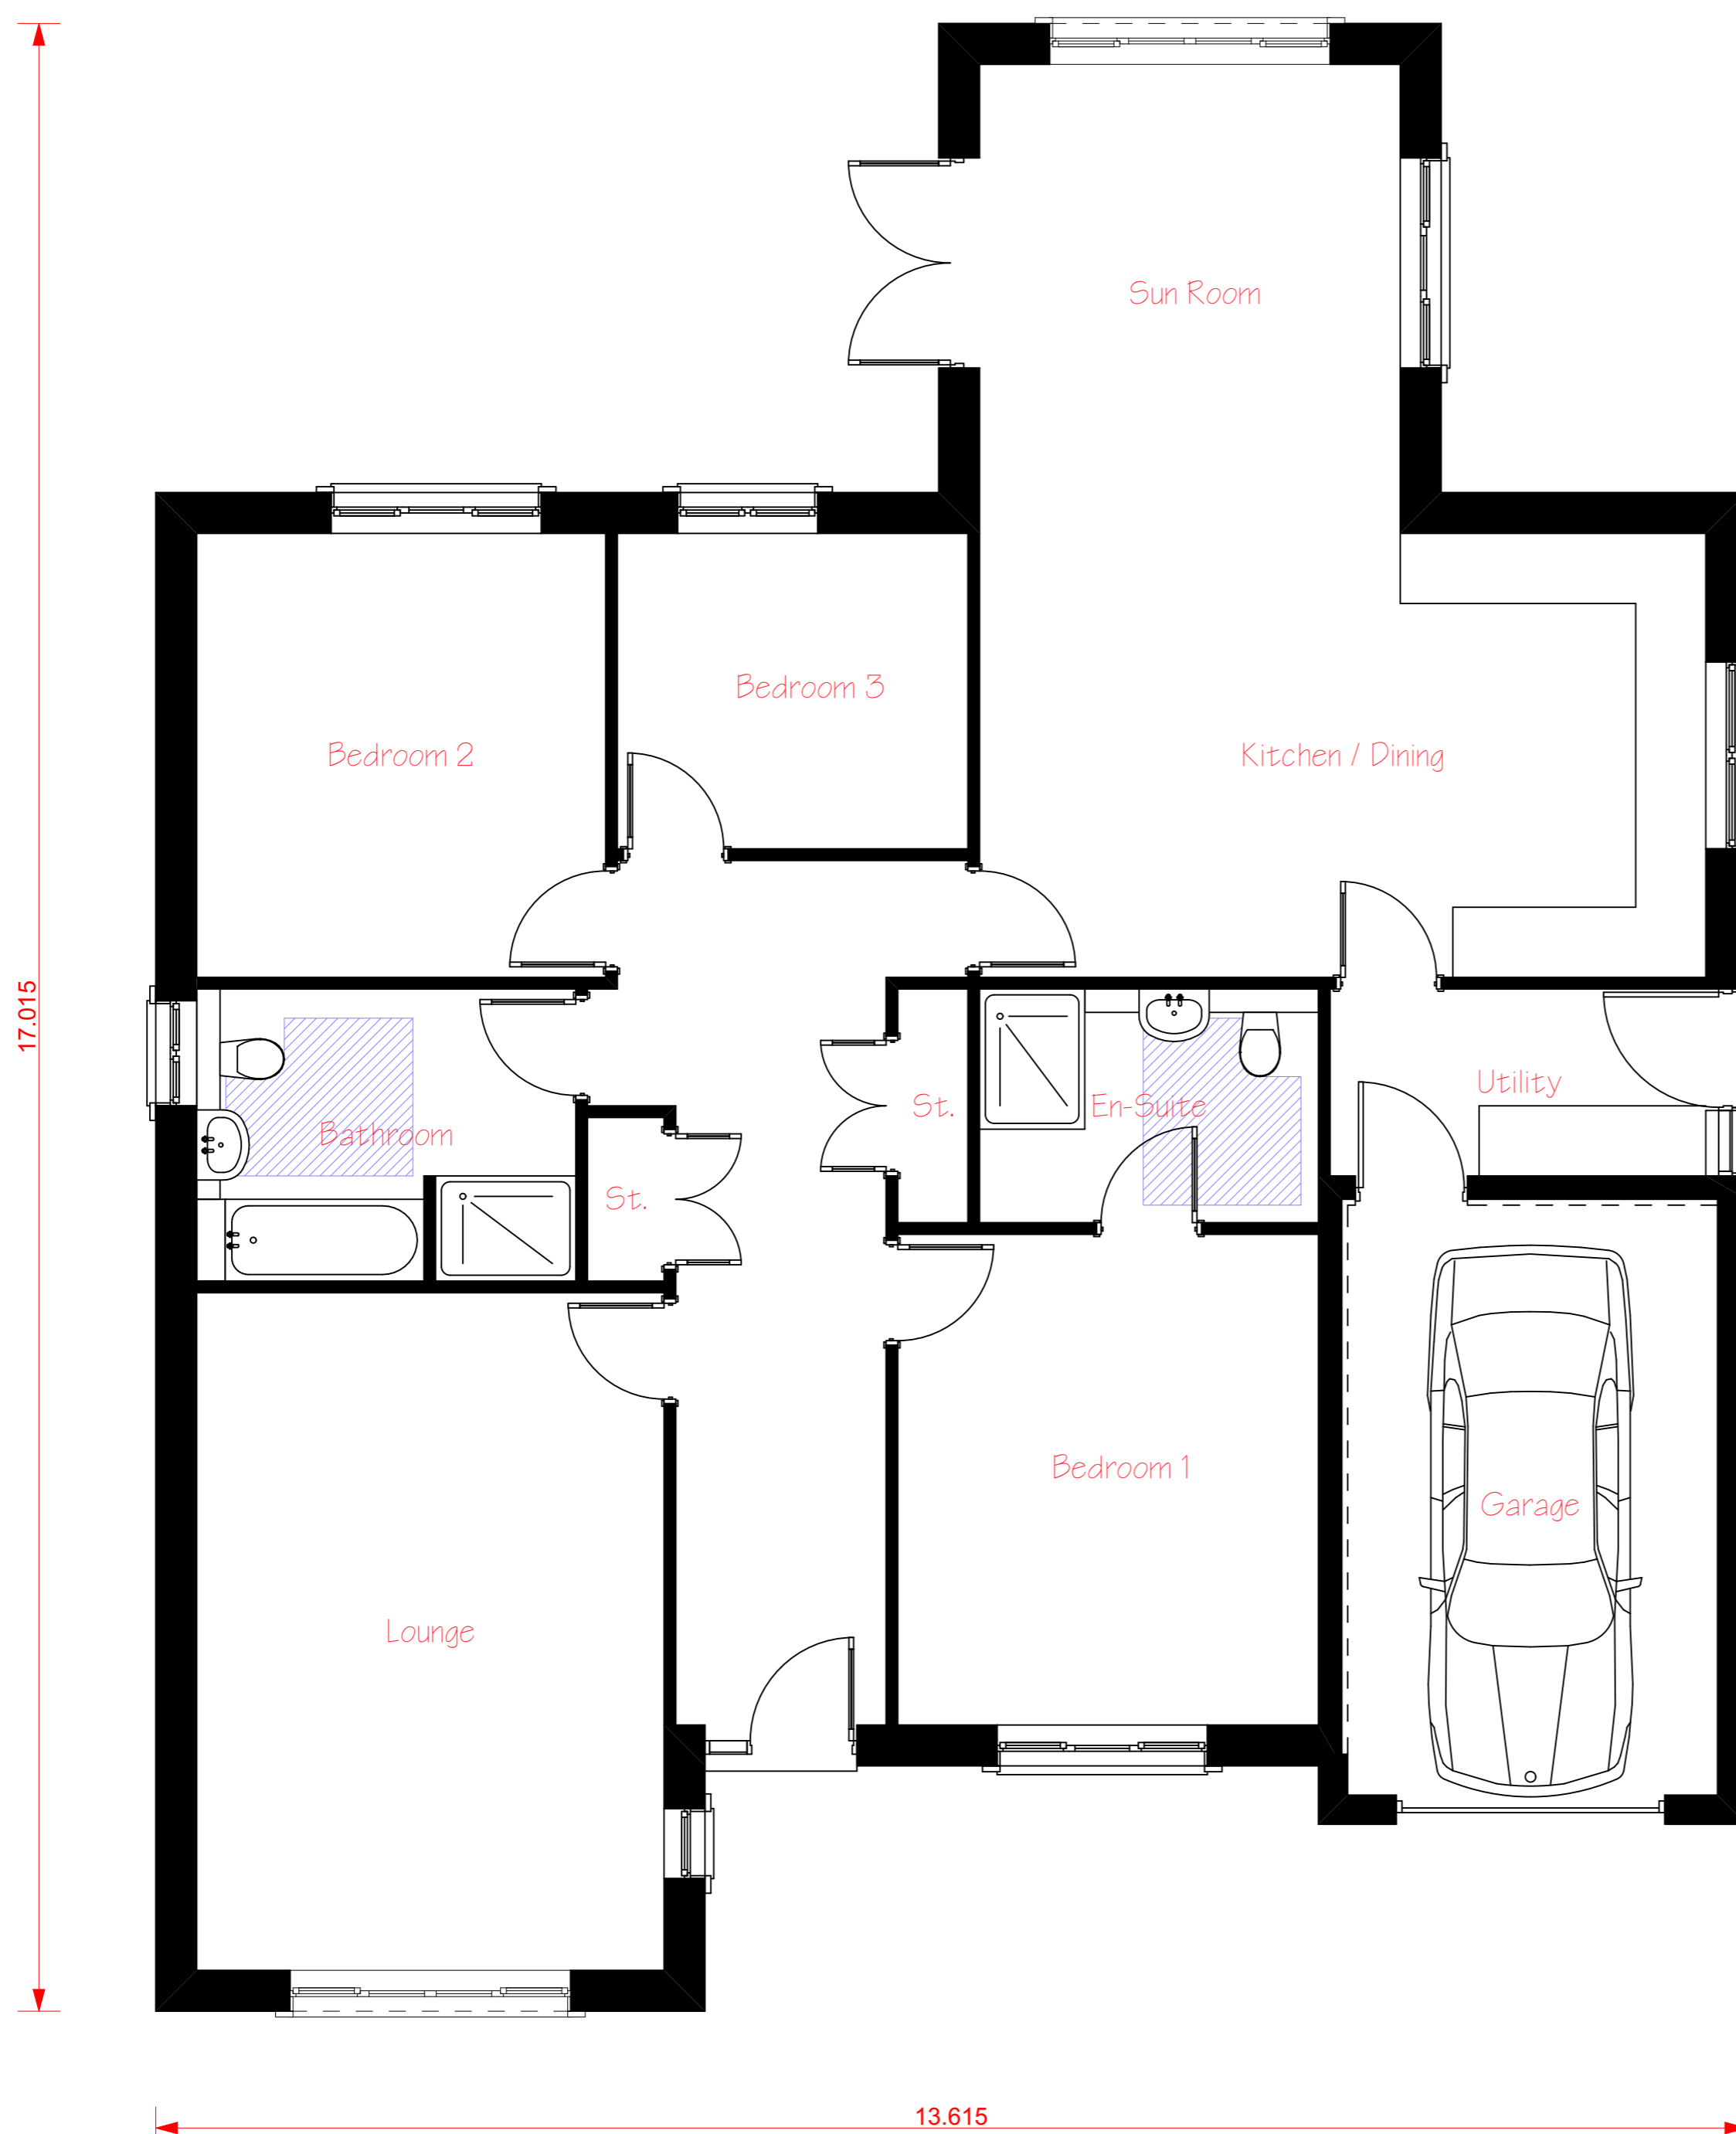

Floor Plan
1:50

Finishes		
Item	Type	Colour
Ridge tiles	Dry vented clay	Blue / Black
Roof covering	Interlocking Flat Tiles	Blue/black
Verges	Mortar bedded, nailed undercloak	Natural
Fascias, Soffits & barge	PVC-u	Woodgrain
Gutters	PVC-u	Black
Downpipes	PVC-u	Black
Walls	Painted render	tc
Window banding	Painted render	Pewter Grey
Windows	PVC-u	tc
Window sills	Facing Brickwork	Grey
Exposed woodwork	Stained softwood	tc
Front door	PVC-u	Woodgrain
Back door	PVC-u	Woodgrain
Plinths	Facing Brickwork	Grey

A	SL	Released to Planning	19/11/18
---	----	----------------------	----------

Rev.	Initial	Description	Date
------	---------	-------------	------

Status

- For discussion
- For approval
- For construction

Job Title
Penparc Chapel (Land Adj.)
Penparc
Cardigan
Ceredigion
SA43 1RG

Drawing Title
Proposed Housing Development (PLOT 10)
Floor Plan, Roof Plan, Elevations & 3D View

Drawing Type
Planning

Scale for Planning Purposes
Report any discrepancies to Trevor Hopkins Associates Ltd.

© All rights, including copyright, in the content of this document are owned or controlled for these purposes by Trevor Hopkins Associates Ltd. Except where expressly stated otherwise, you are not permitted to copy, reproduce, adapt or change in any way the content of this document for any other purpose whatsoever without the prior written permission of Trevor Hopkins Associates Ltd.

Drawing Number P-10-1025	Revision A	Sheet 1
------------------------------------	----------------------	-------------------

(01238) 621010
design@trevorhopkins.com



Trevor Hopkins Associates Ltd
Parc House, Parc Teifi, Cardigan, Ceredigion, SA43 1EW

Volume:Server\THA Files\Drawings\T1 Drawings\Penparc\Planning\Plot P-10-1025A.dwg Original: A1