




Elevations  
1:100

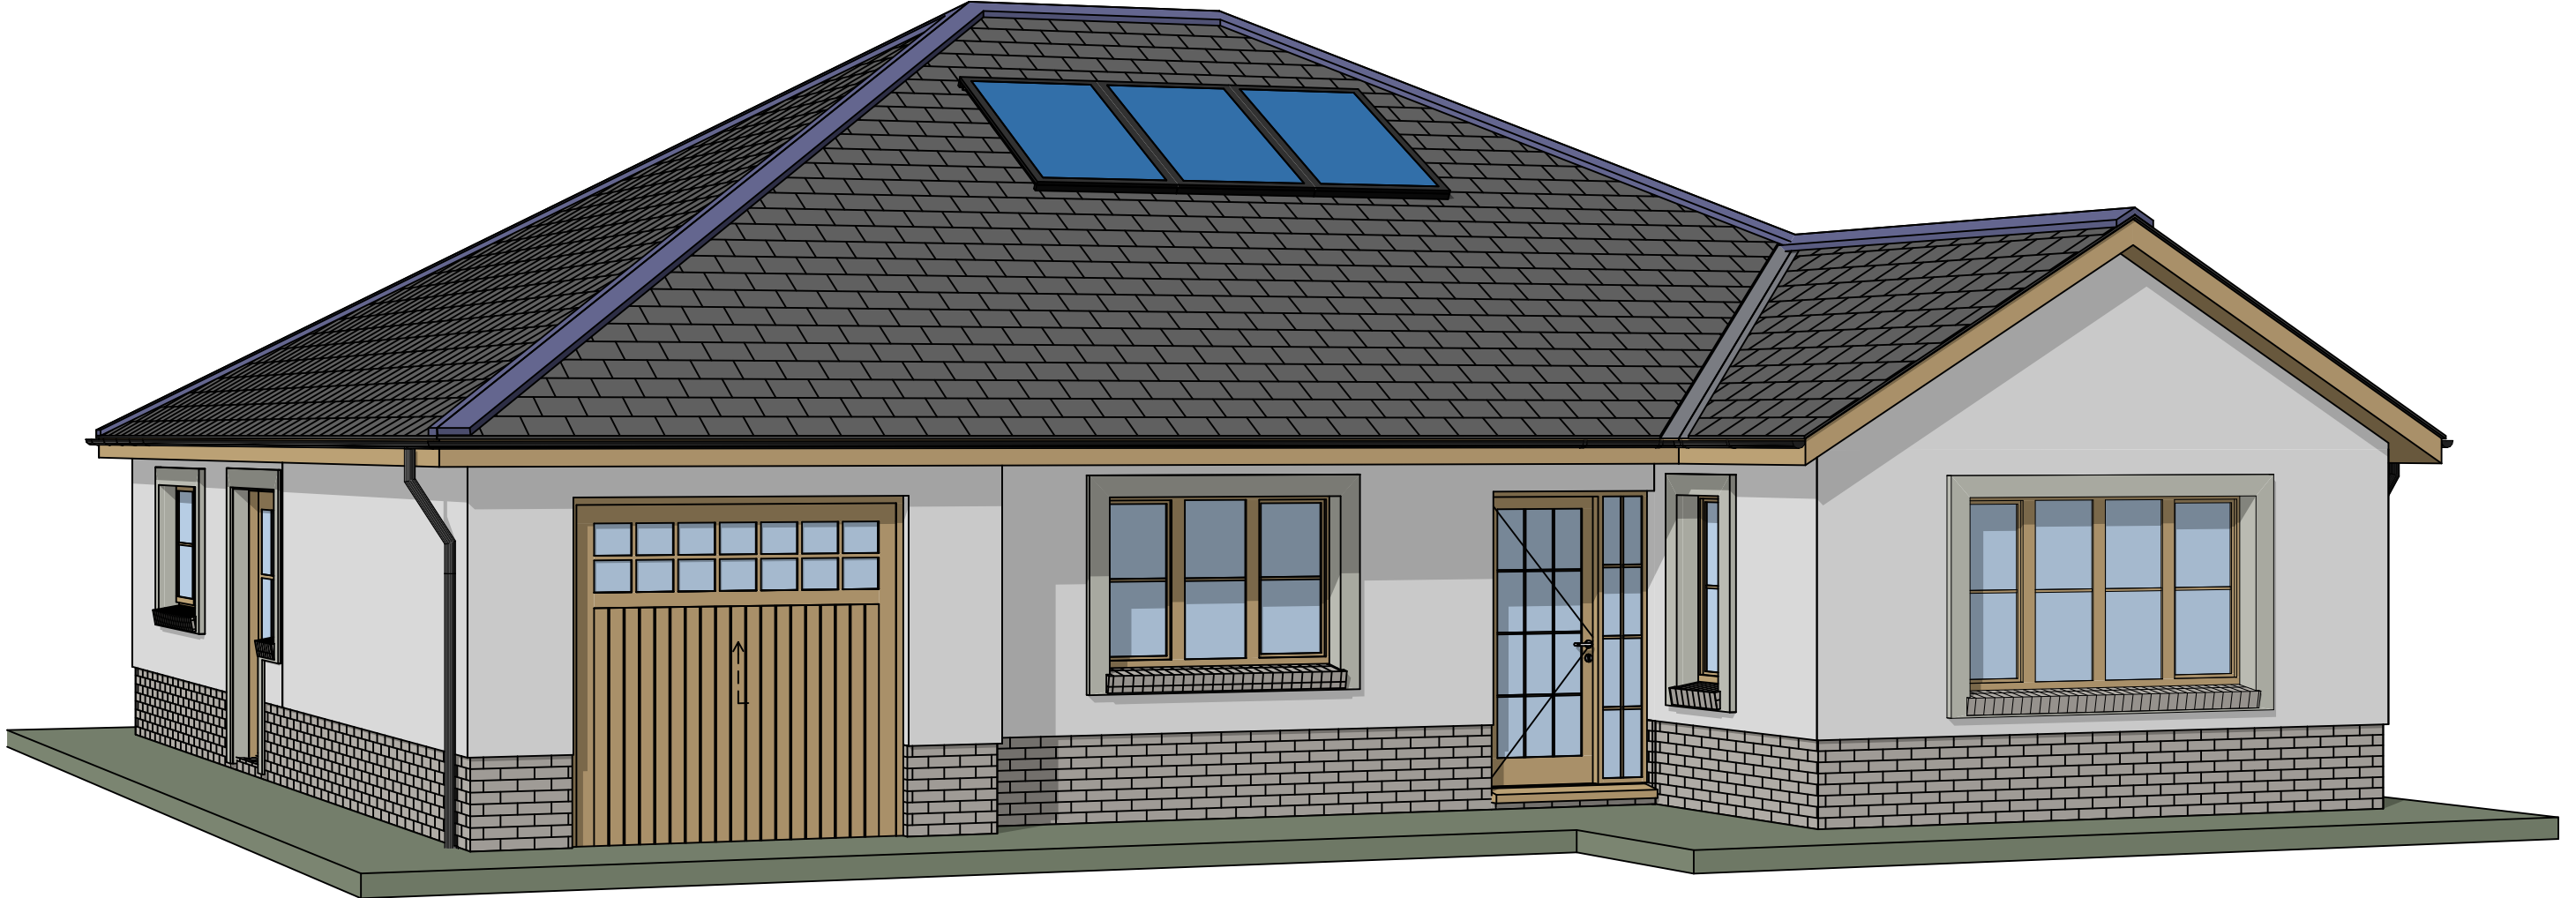

3D model  
N.T.S.

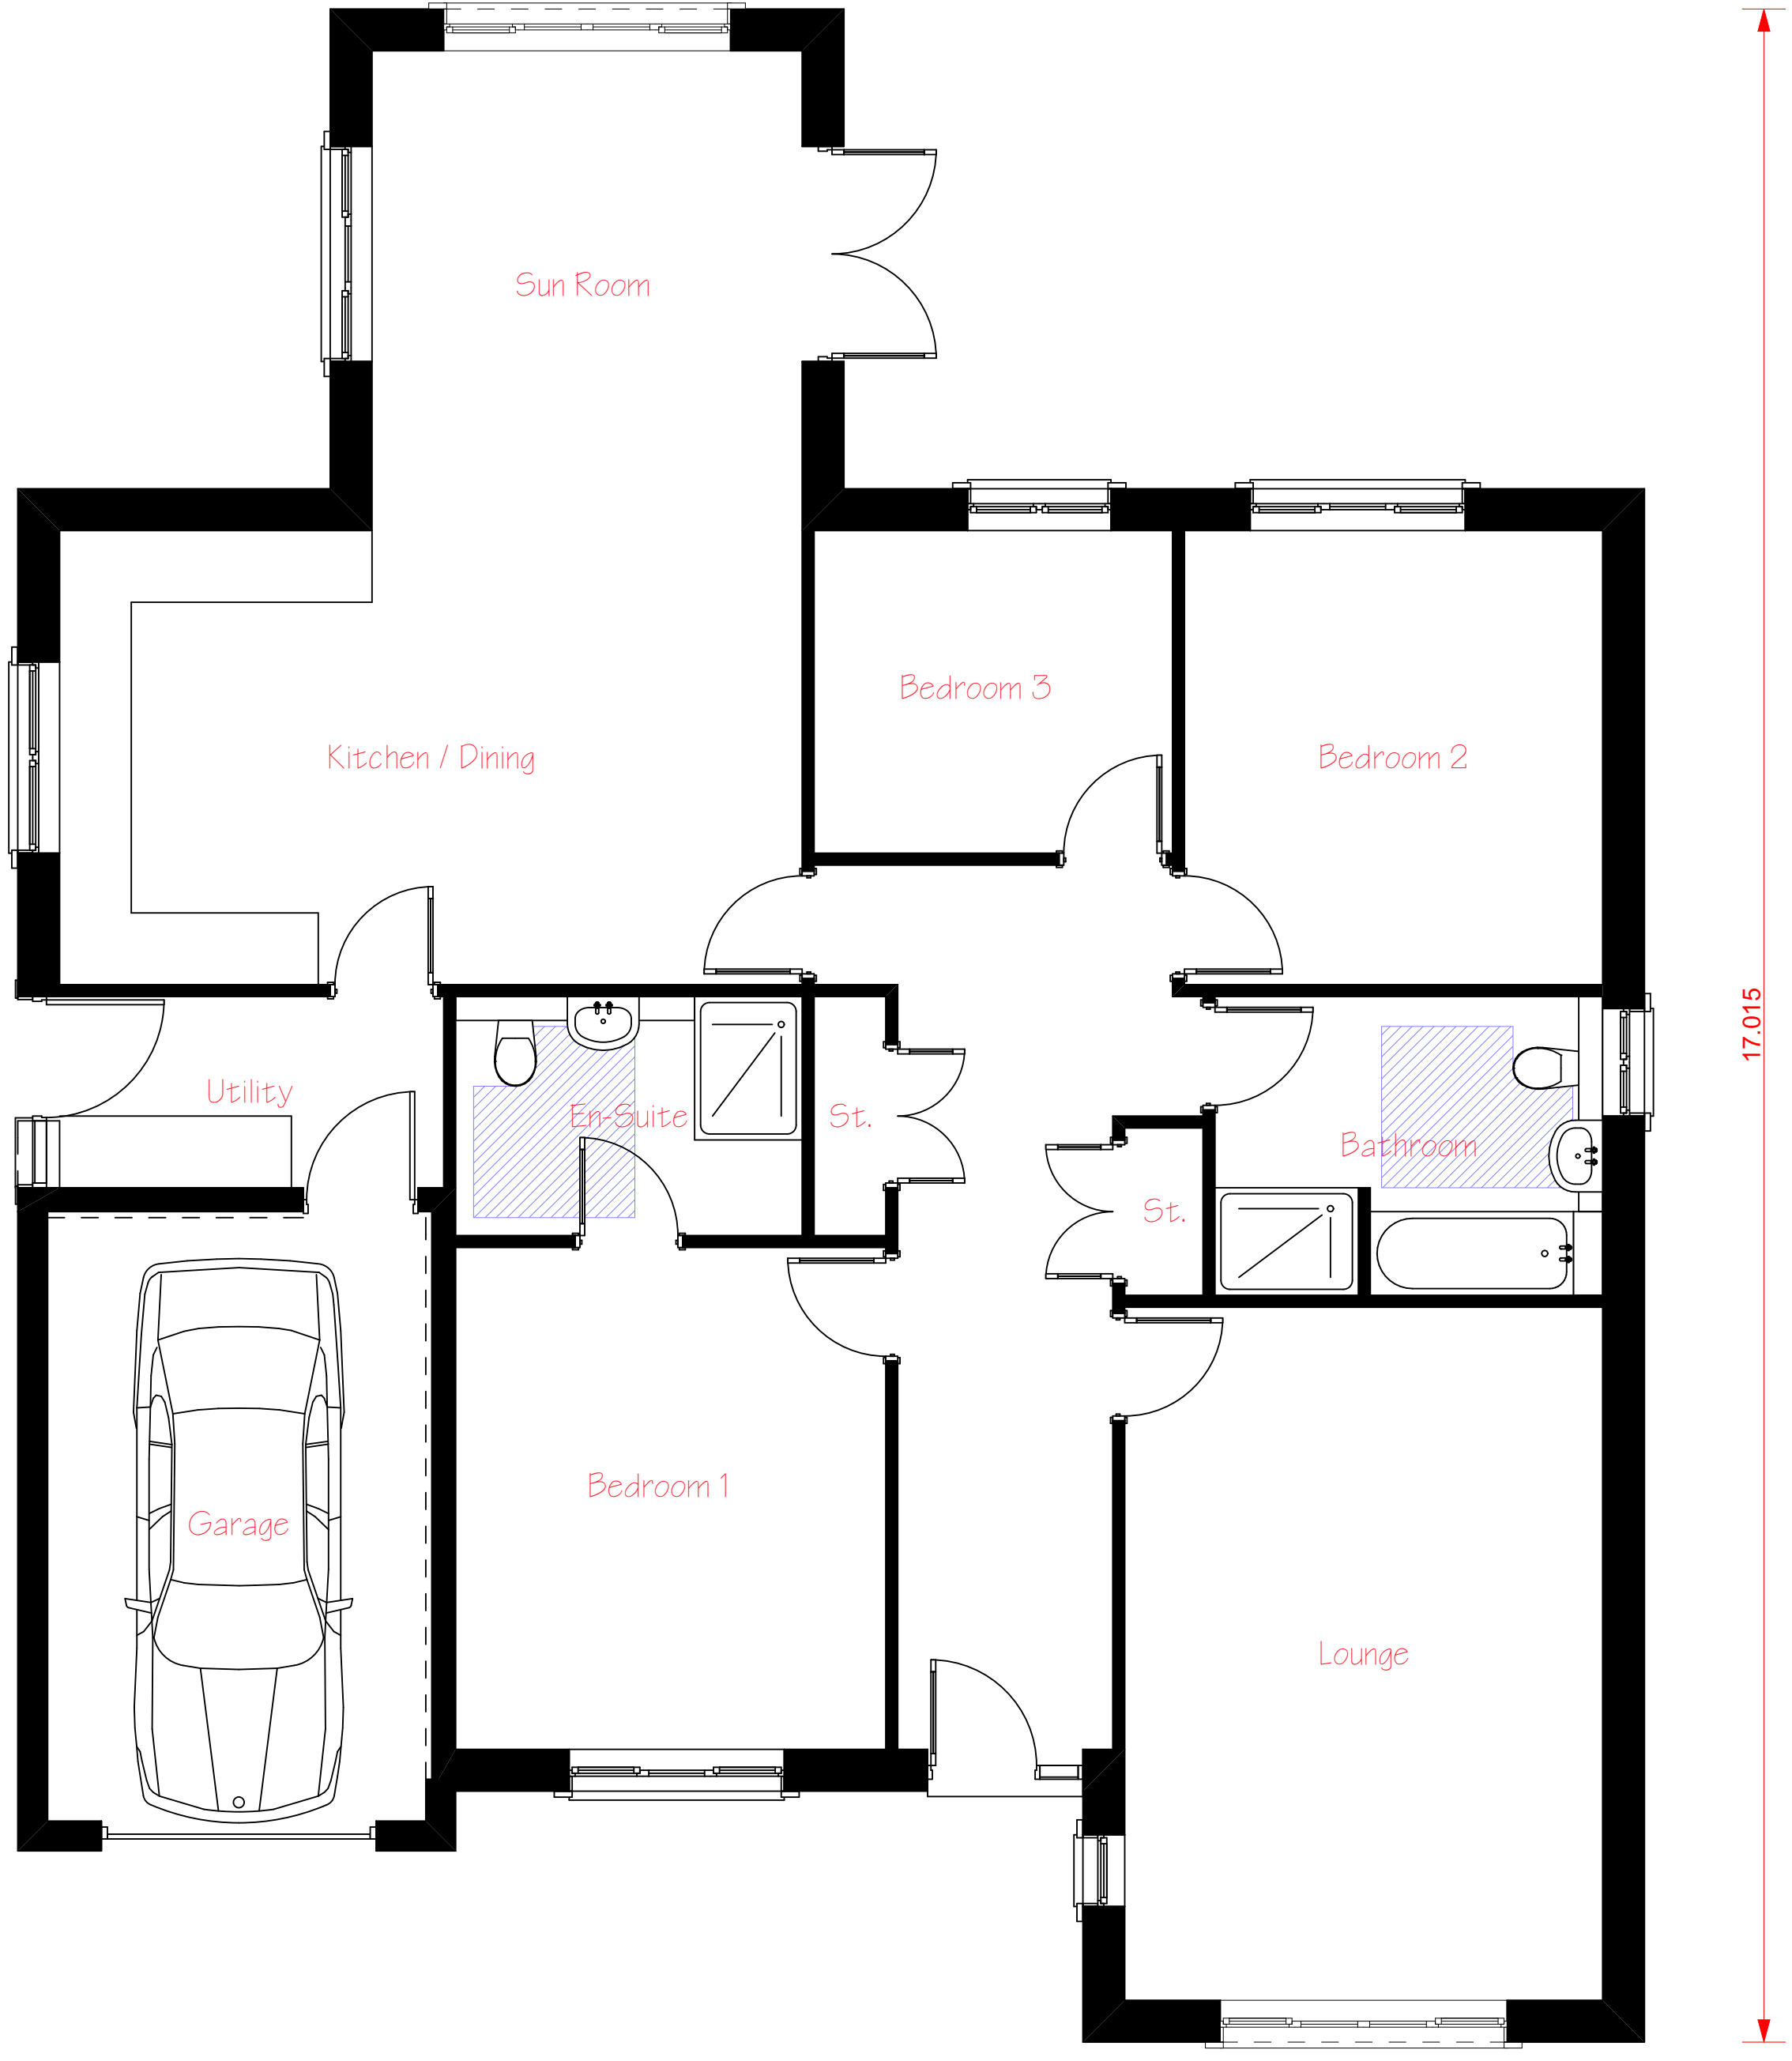

Floor Plan  
1:50

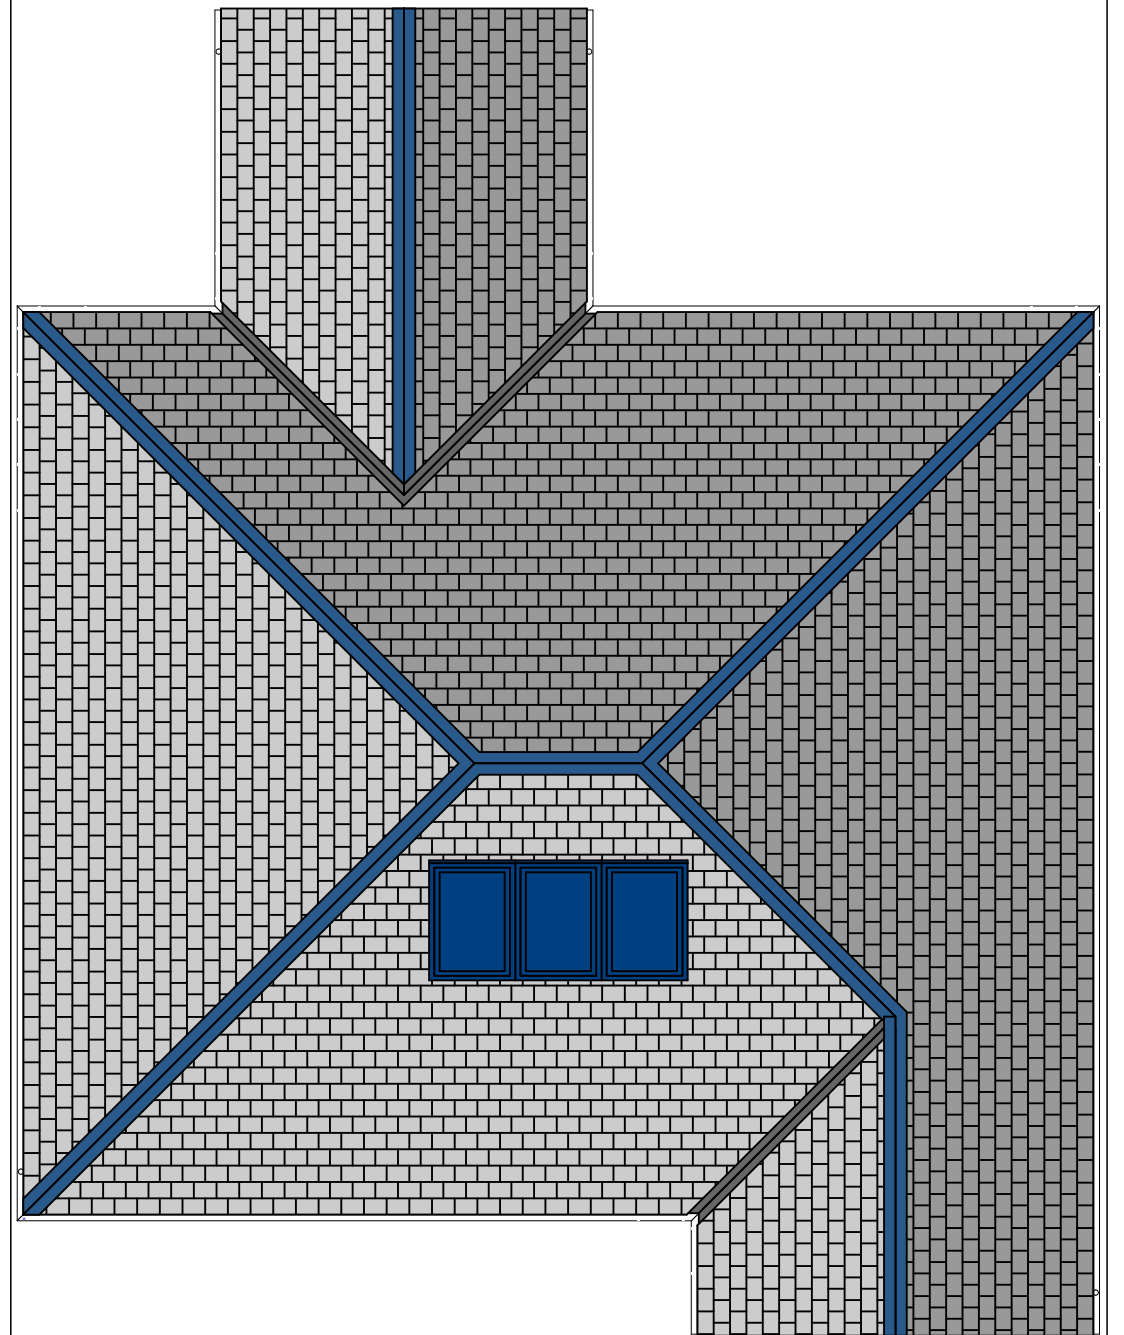

Roof Plan  
1:50

**Finishes**

Item	Type	Colour
Ridge tiles	Dry vented clay	Blue / Black
Roof covering	Interlocking Flat Tiles	Blue/black
Verges	Mortar bedded, nailed undercloak	Natural
Faenias, Soffits & barge	PVC-u	Woodgrain
Gutters	PVC-u	Black
Downpipes	PVC-u	Black
Walls	Painted render	Pewter Grey
Window banding	Painted render	tpc
Windows	PVC-u	tpc
Window cills	Facing Brickwork	Grey
Exposed woodwork	Stained softwood	tpc
Front door	PVC-u	Woodgrain
Back door	PVC-u	Woodgrain
Plinths	Facing Brickwork	Grey

Rev.	Initial	Description	Date
A	SL	Released to Planning	19/11/18

**Status**

- For discussion
- For approval
- For construction

**Job Title**  
Penparc Chapel (Land Adj.)  
Penparc  
Cardigan  
Ceredigion  
SA43 1RG

**Drawing Title**  
Proposed Housing Development (PLOT 11)  
Floor Plan, Roof Plan, Elevations & 3D View

**Drawing Type**  
Planning

**Scale for Planning Purposes**  
Report any discrepancies to Trevor Hopkins Associates Ltd.

© All rights, including copyright, in the content of this document are owned or controlled for these purposes by Trevor Hopkins Associates Ltd. Except where expressly stated otherwise, you are not permitted to copy, reproduce, adapt or change in any way the content of this document for any other purpose whatsoever without the prior written permission of Trevor Hopkins Associates Ltd.

Drawing Number	Revision	Sheet
<b>P-11-1025</b>	<b>A</b>	<b>1</b>

(01238) 621010  
design@trevorhopkins.com



**Trevor Hopkins Associates Ltd**  
Parc House, Parc Teifi, Cardigan, Ceredigion, SA43 1EW