




DRYCHIAD GORLEWIN /
WEST ELEVATION

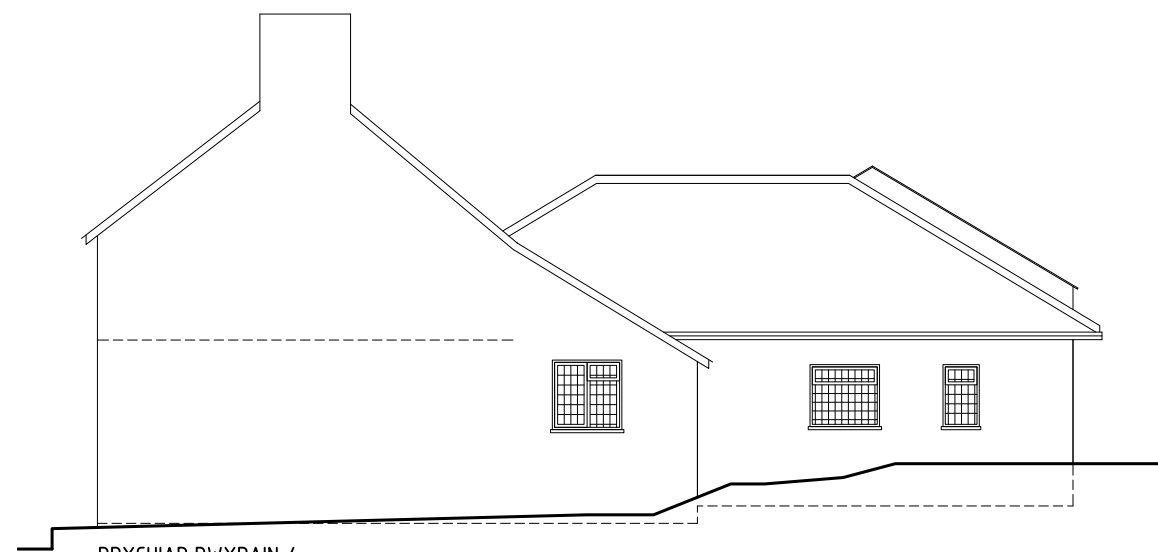

DRYCHIAD DE /
SOUTH ELEVATION

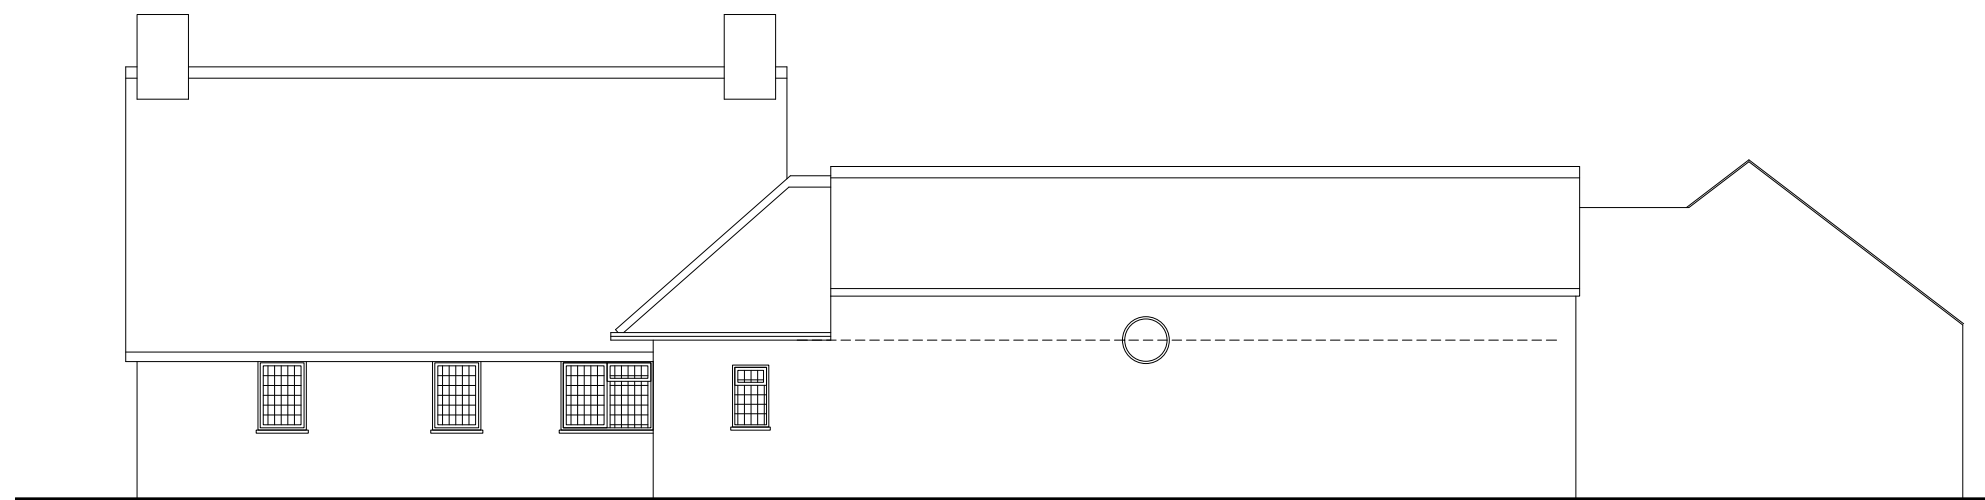

DRYCHIAD DWYRAIN /
EAST ELEVATION

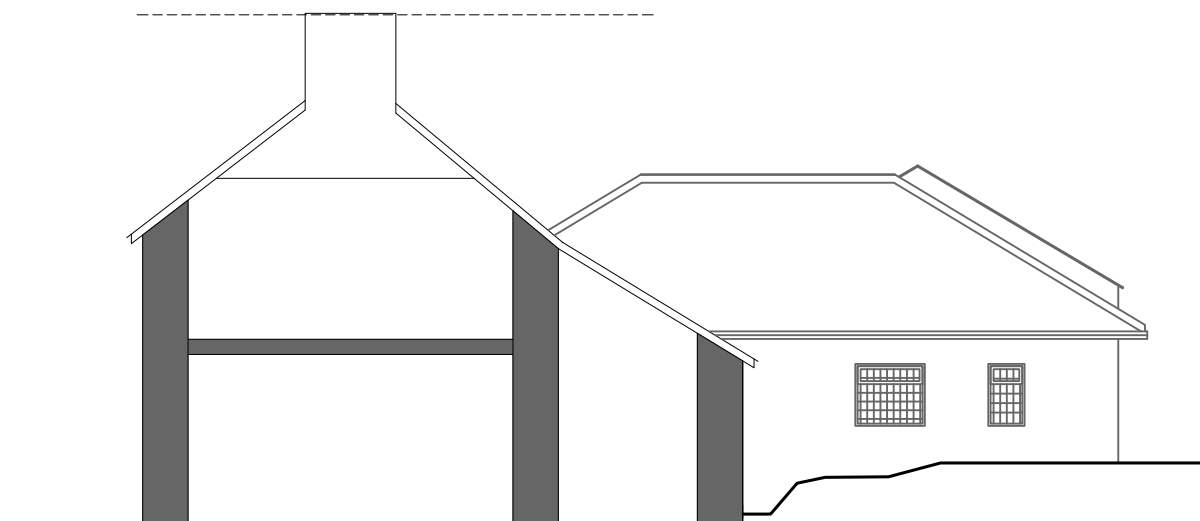

TORIAD / SECTION

NRV ARCHITECTURAL DESIGN	
nerina_v@live.co.uk	01654 761248
PROJECT Bryngwyn, Penuwch	
REF 01-18 S02A Survey elevations	
SCALE 1:100	DATE SEP 19
@A3	