




④ Existing Front Elevation Scale 1-100

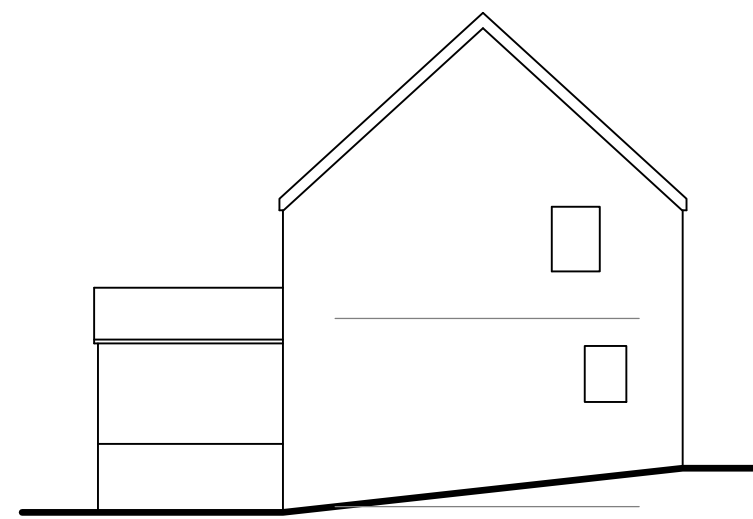


⑤ Existing Side Elevation Scale 1-100

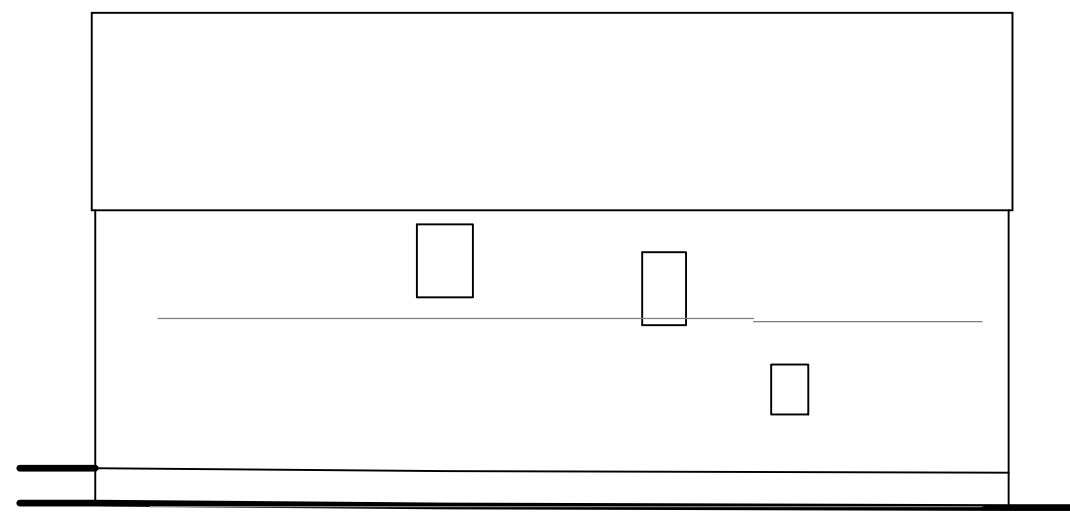


⑥ Existing Rear Elevation Scale 1-100

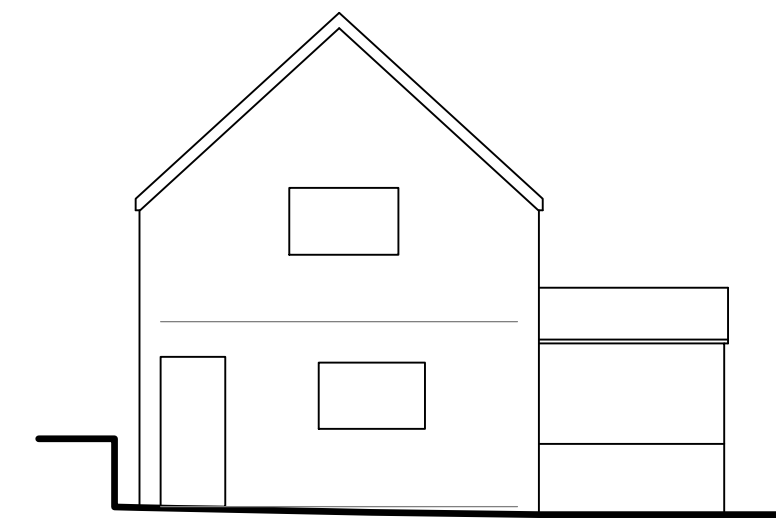


⑦ Existing Side Elevation Scale 1-100

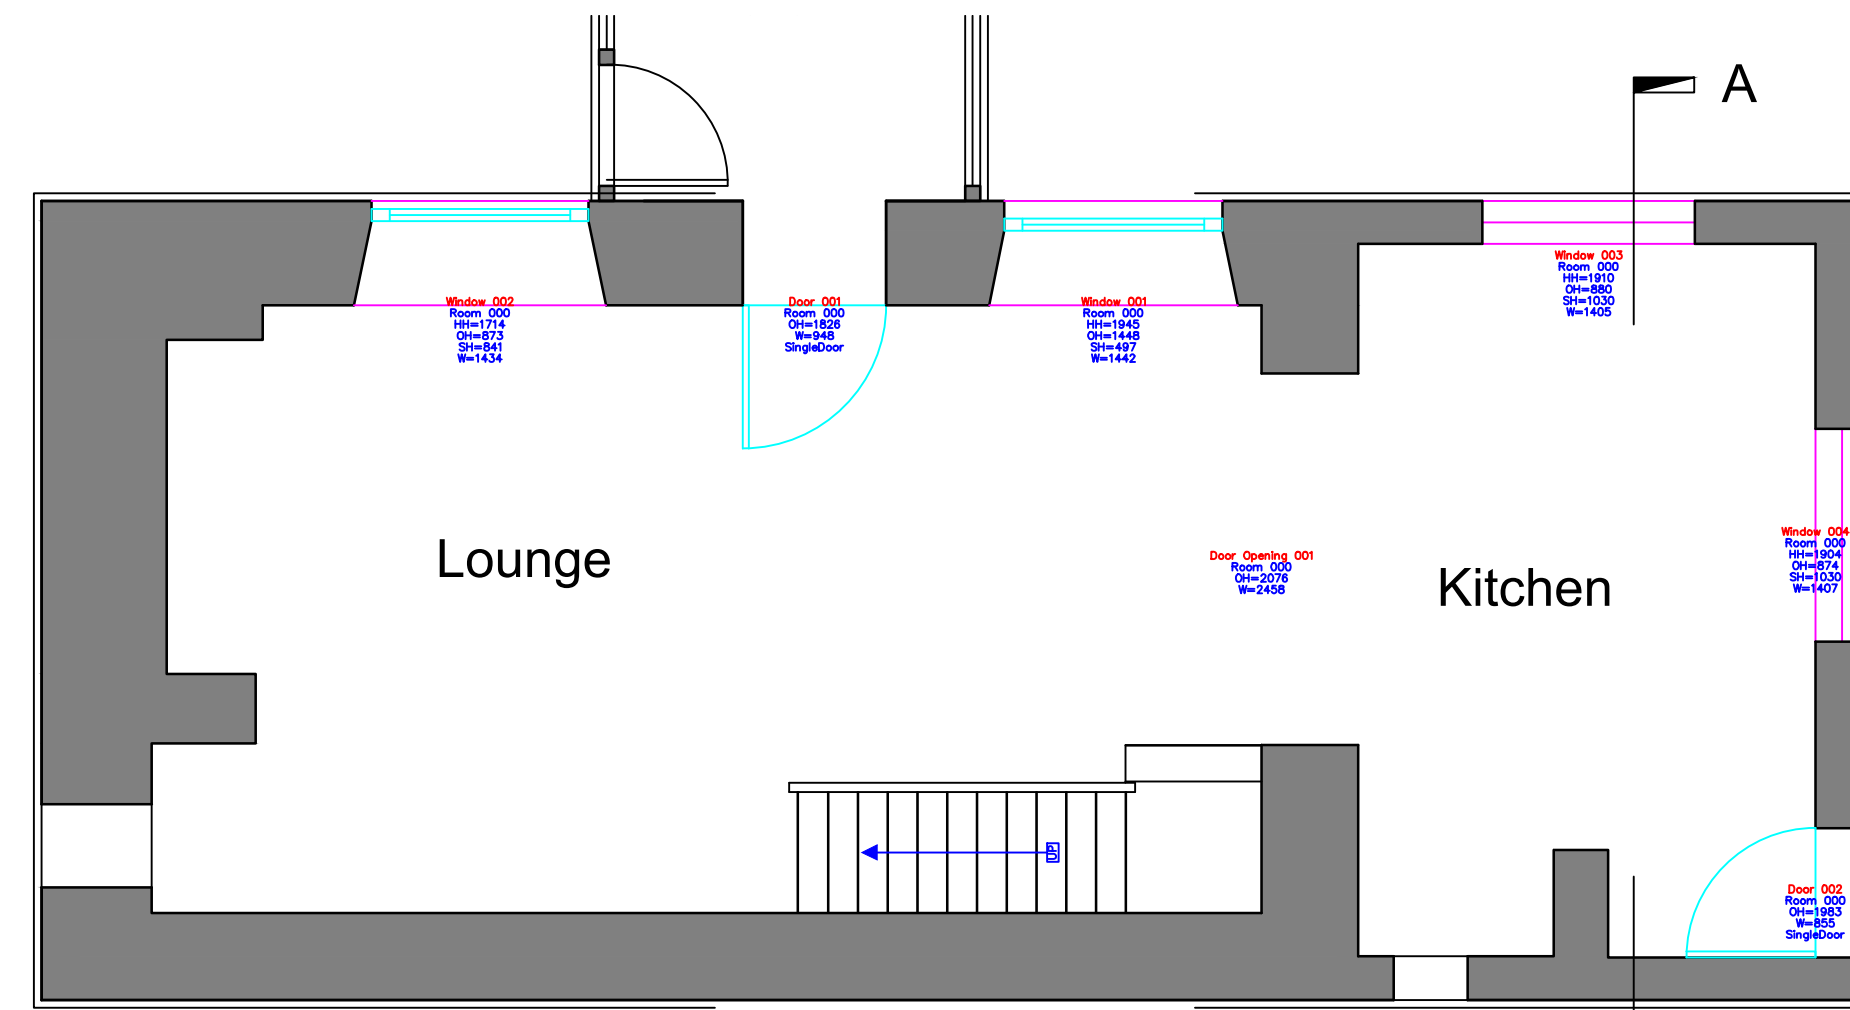


① Existing Ground Floor Plan Scale 1-50

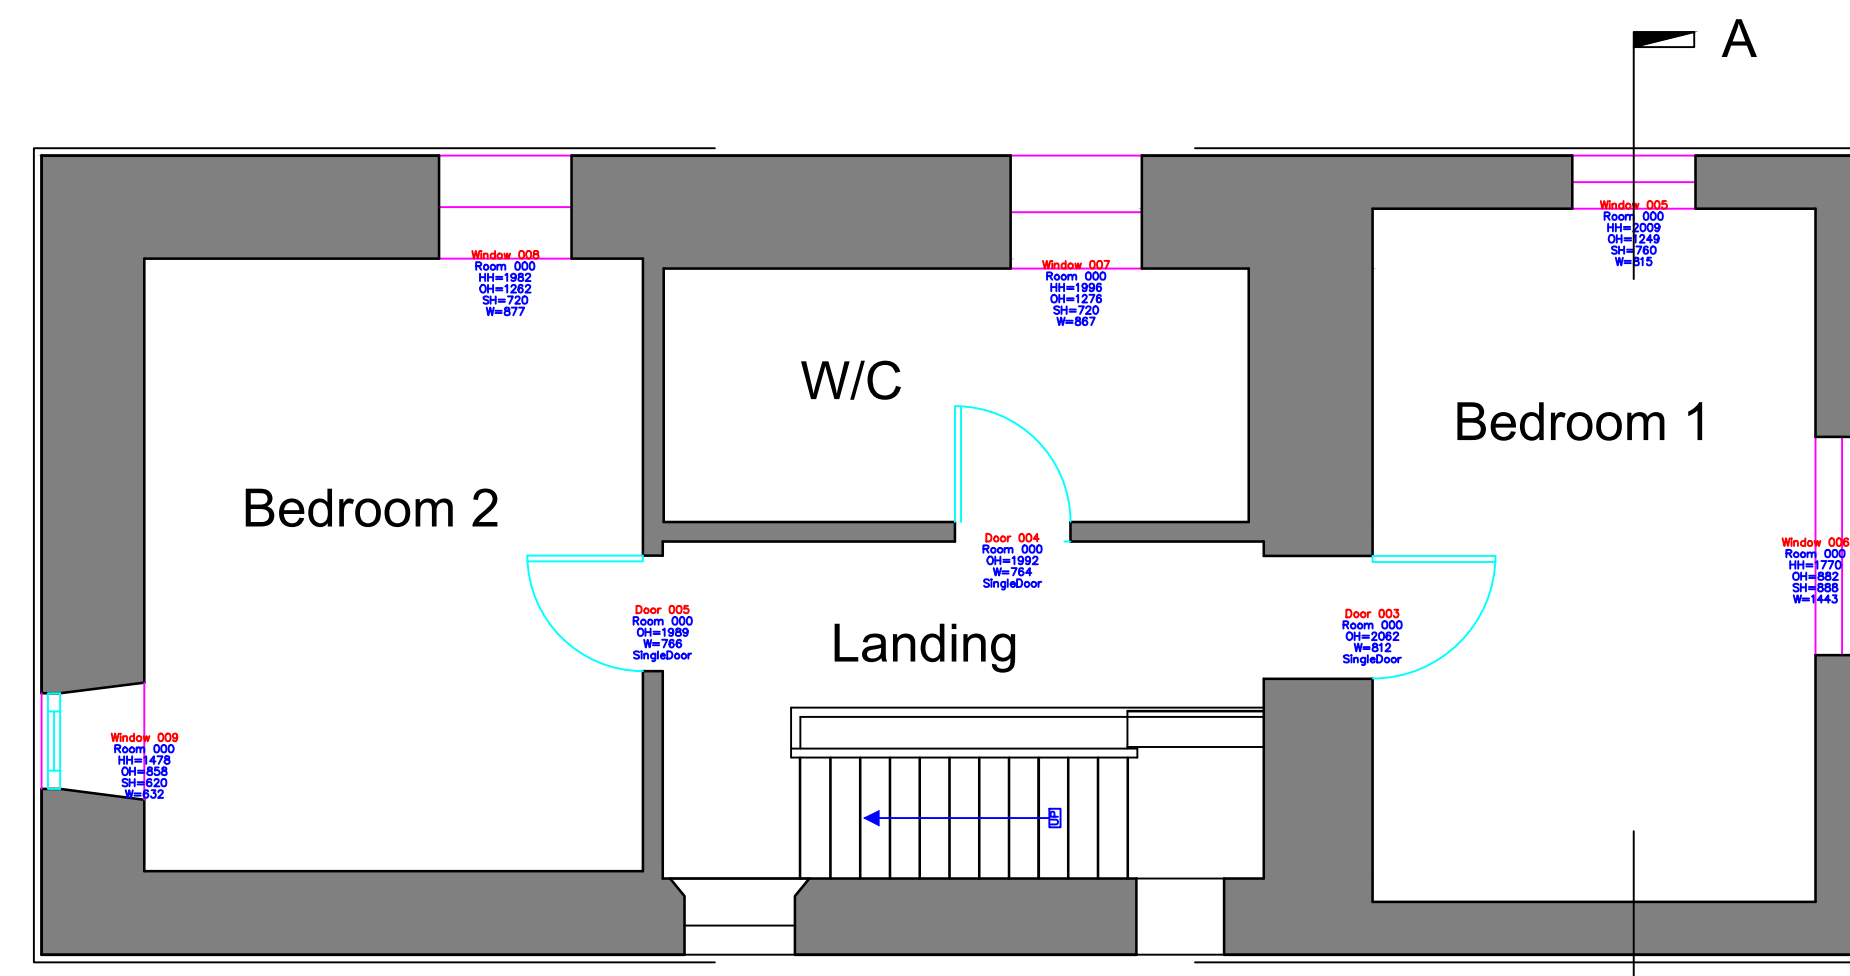

② Existing First Floor Plan Scale 1-50

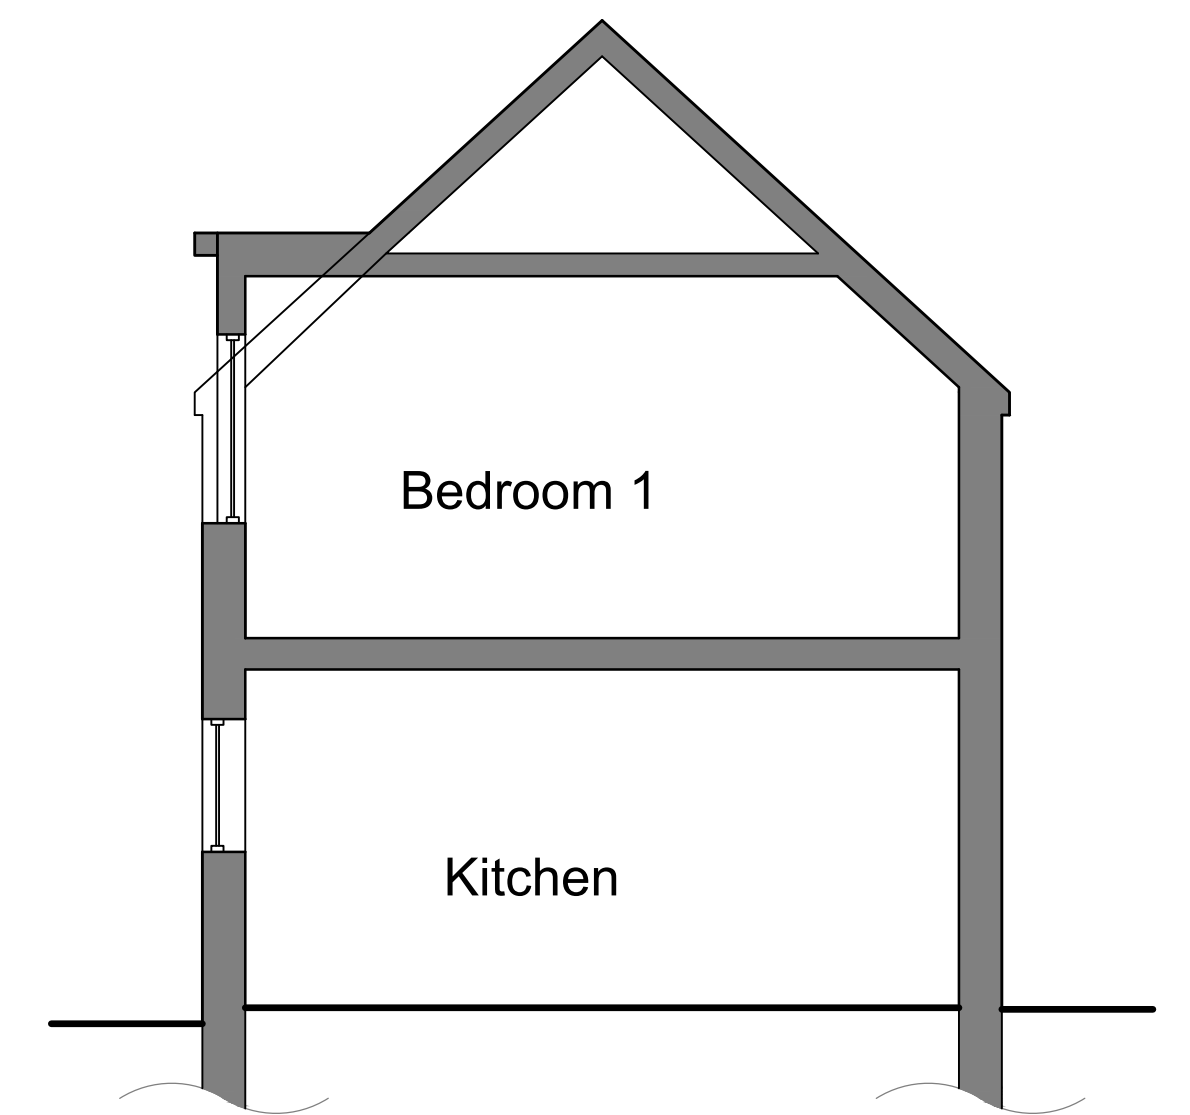

③ Typical Section A-A Scale 1-50

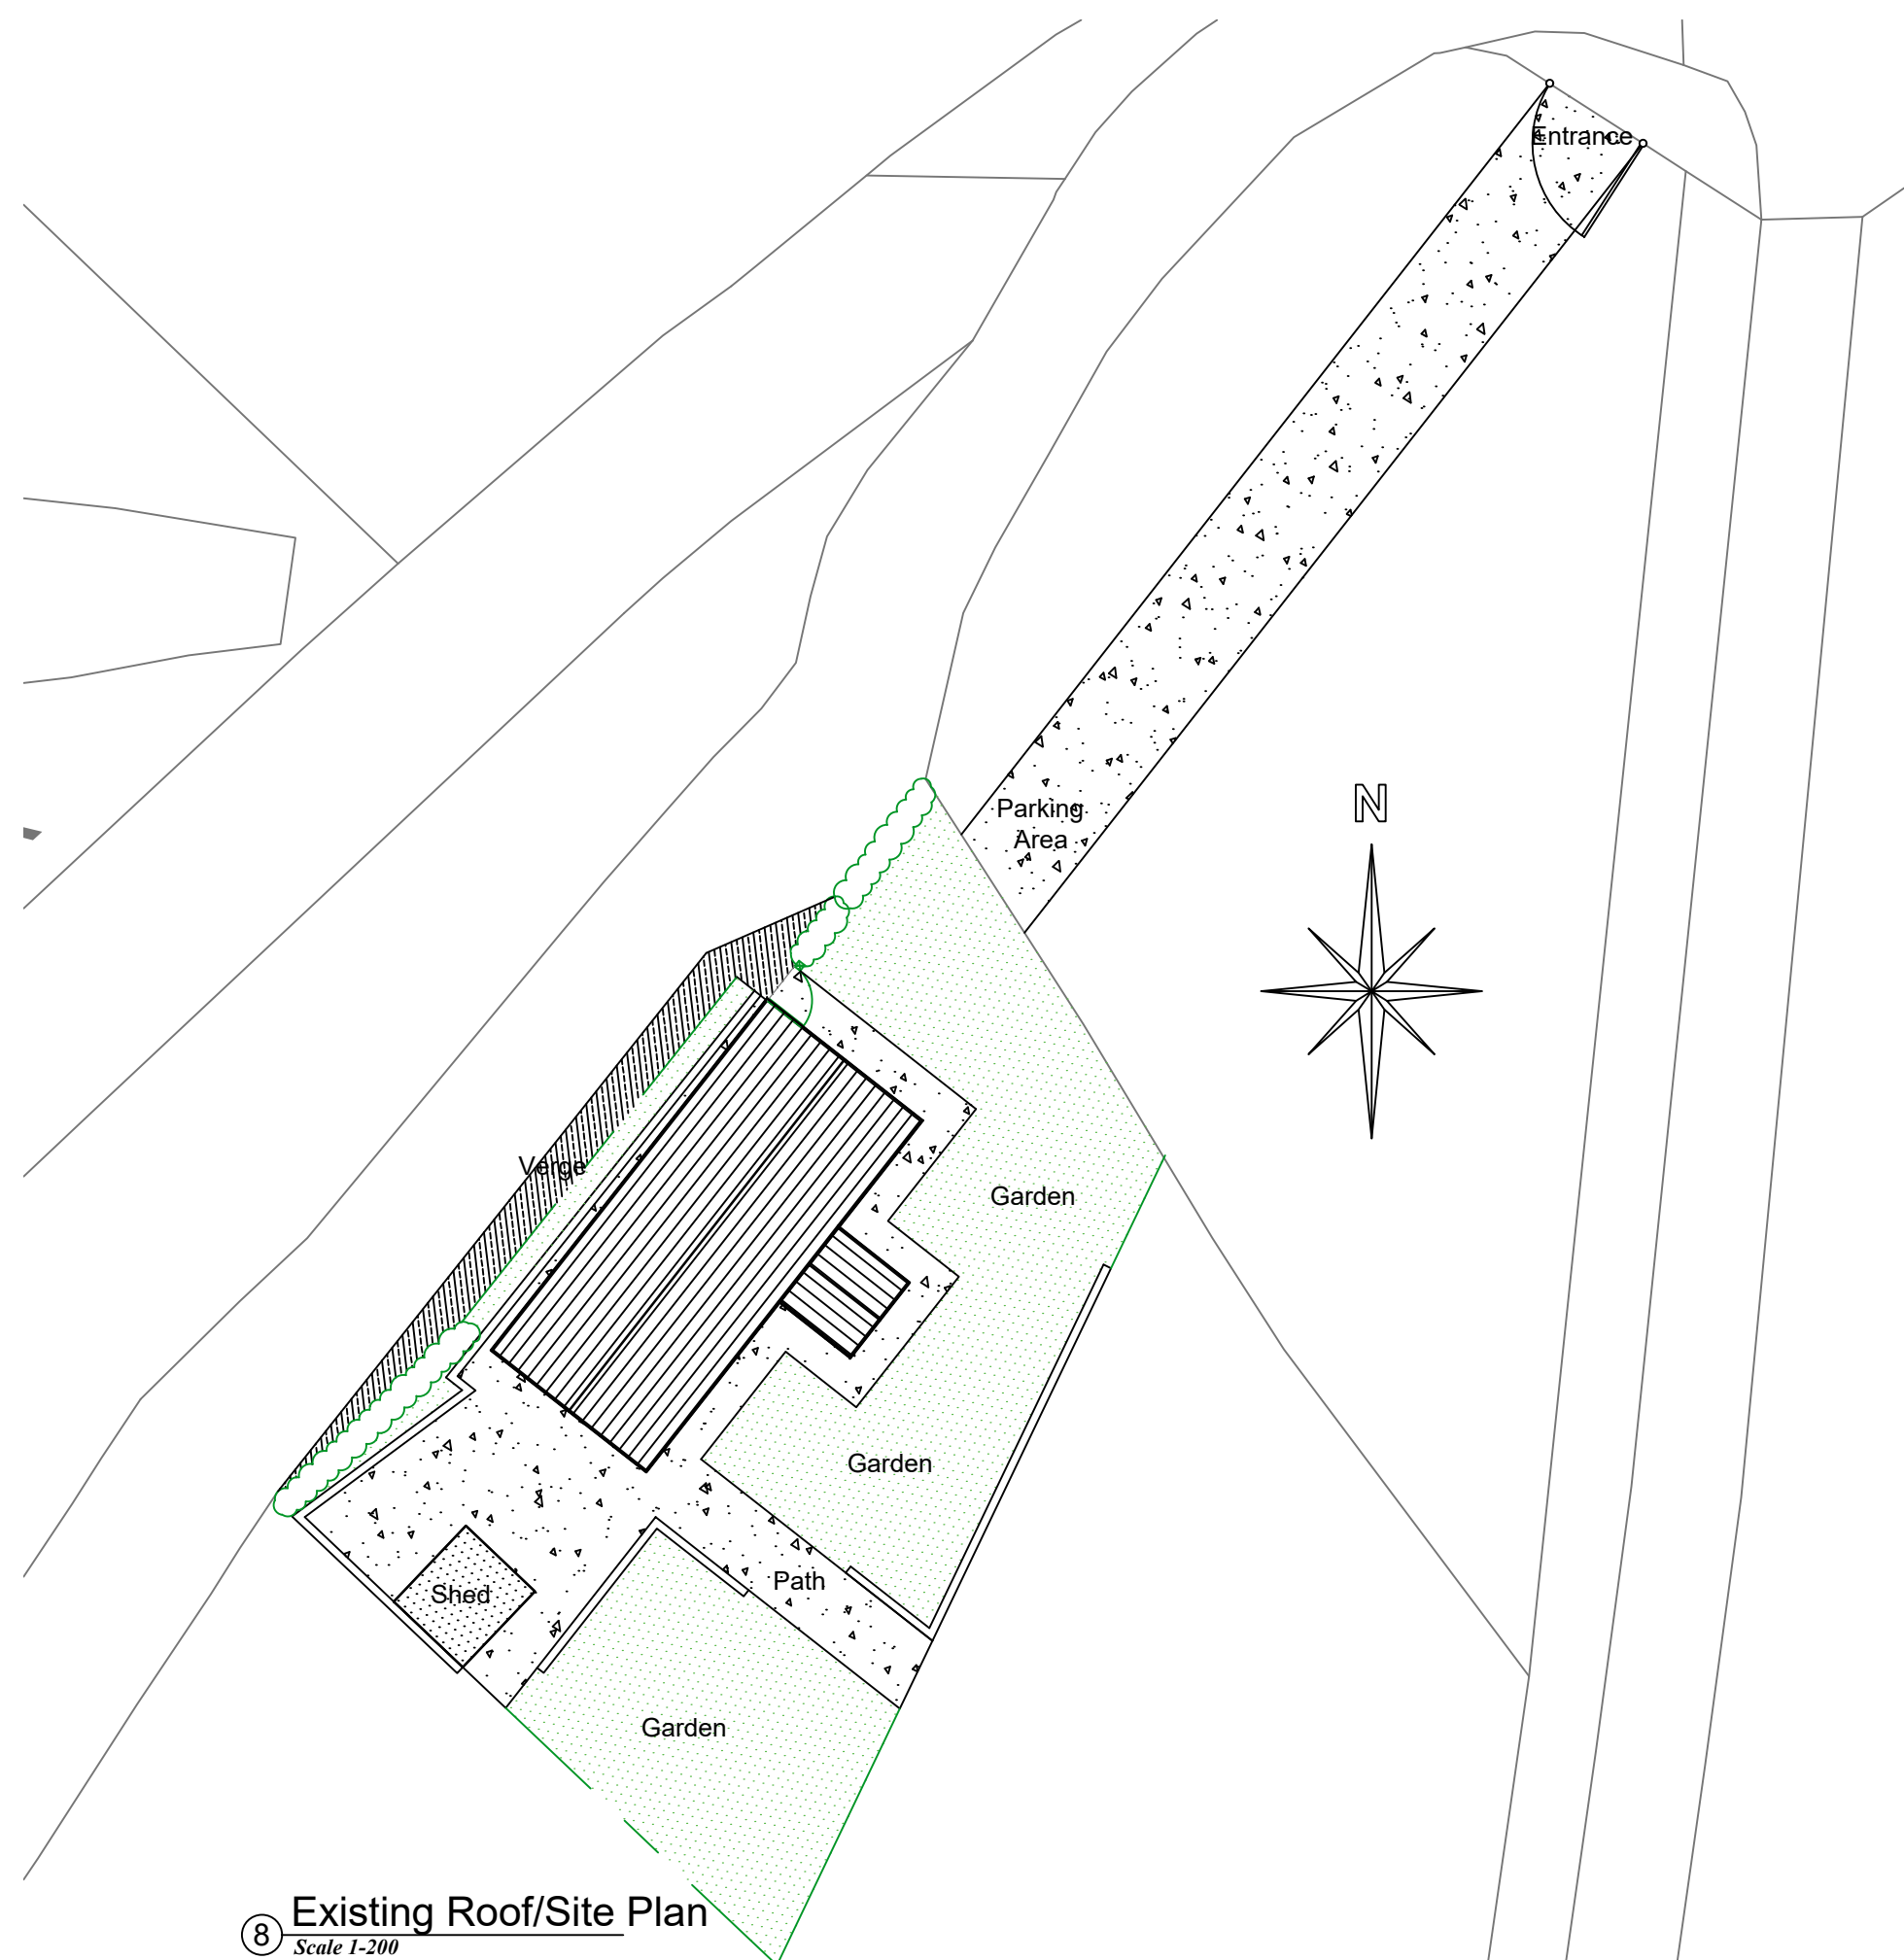

⑧ Existing Roof/Site Plan Scale 1-200

PROJECT Survey Cwm Tawel, Cwmcou, Newcastle Emlyn, SA38 9PQ	Drawn by: Checked by: Stage - To Be Approved	Drg No- <b>CD895-S01</b>
		Scale: 1/100, 1/50. Amended 11th April 2019

**Archi-Tech**  
STEWART CORBETT  
ARCHITECTURAL DESIGN & MANAGEMENT.  
Workspace 2, Creative Mwdan, Bath House, Cardigan,  
Tel:(01239)622402. Mob:07968941849. Email: info@architechwales.com  
Archi-Tech is the trading name of Stewart J. Corbett Architectural Design & Management

**cabel** partner **LABC** CHARTERED ASSOCIATION OF BUILDING ENGINEERS  
**CIQB** CHARTERED INSTITUTE OF BUILDING

Scale Bar  
Revisions:  
1)  
2)