




1 Proposed Ground Floor Plan Scale 1-50

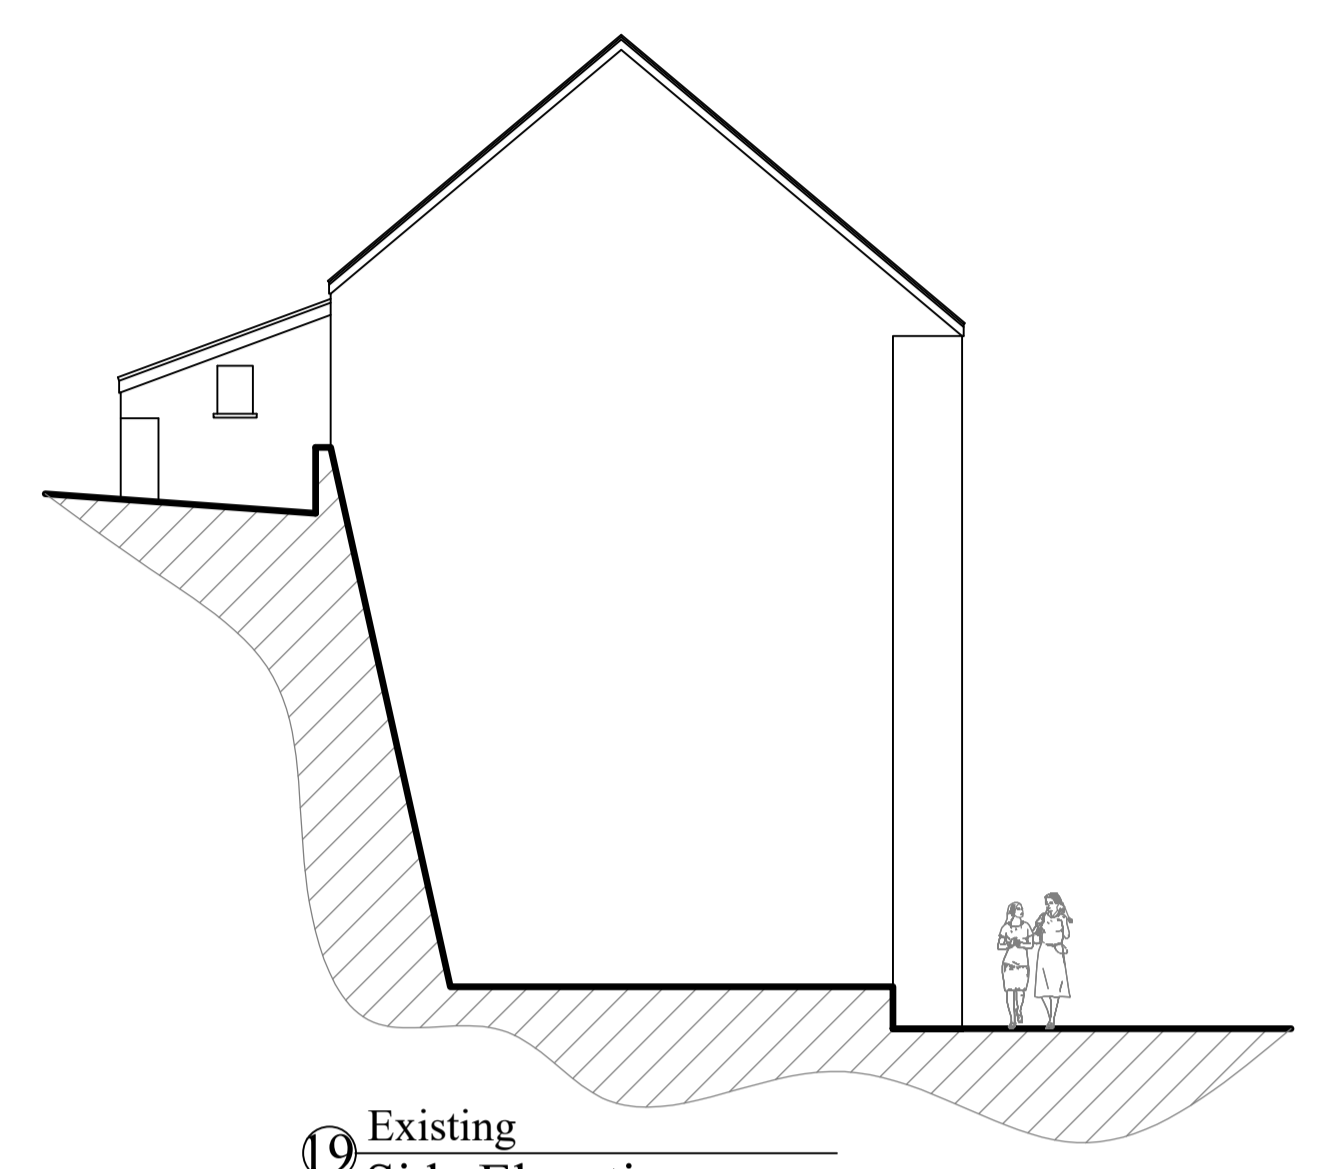


9 Existing Side Elevation Scale 1-100

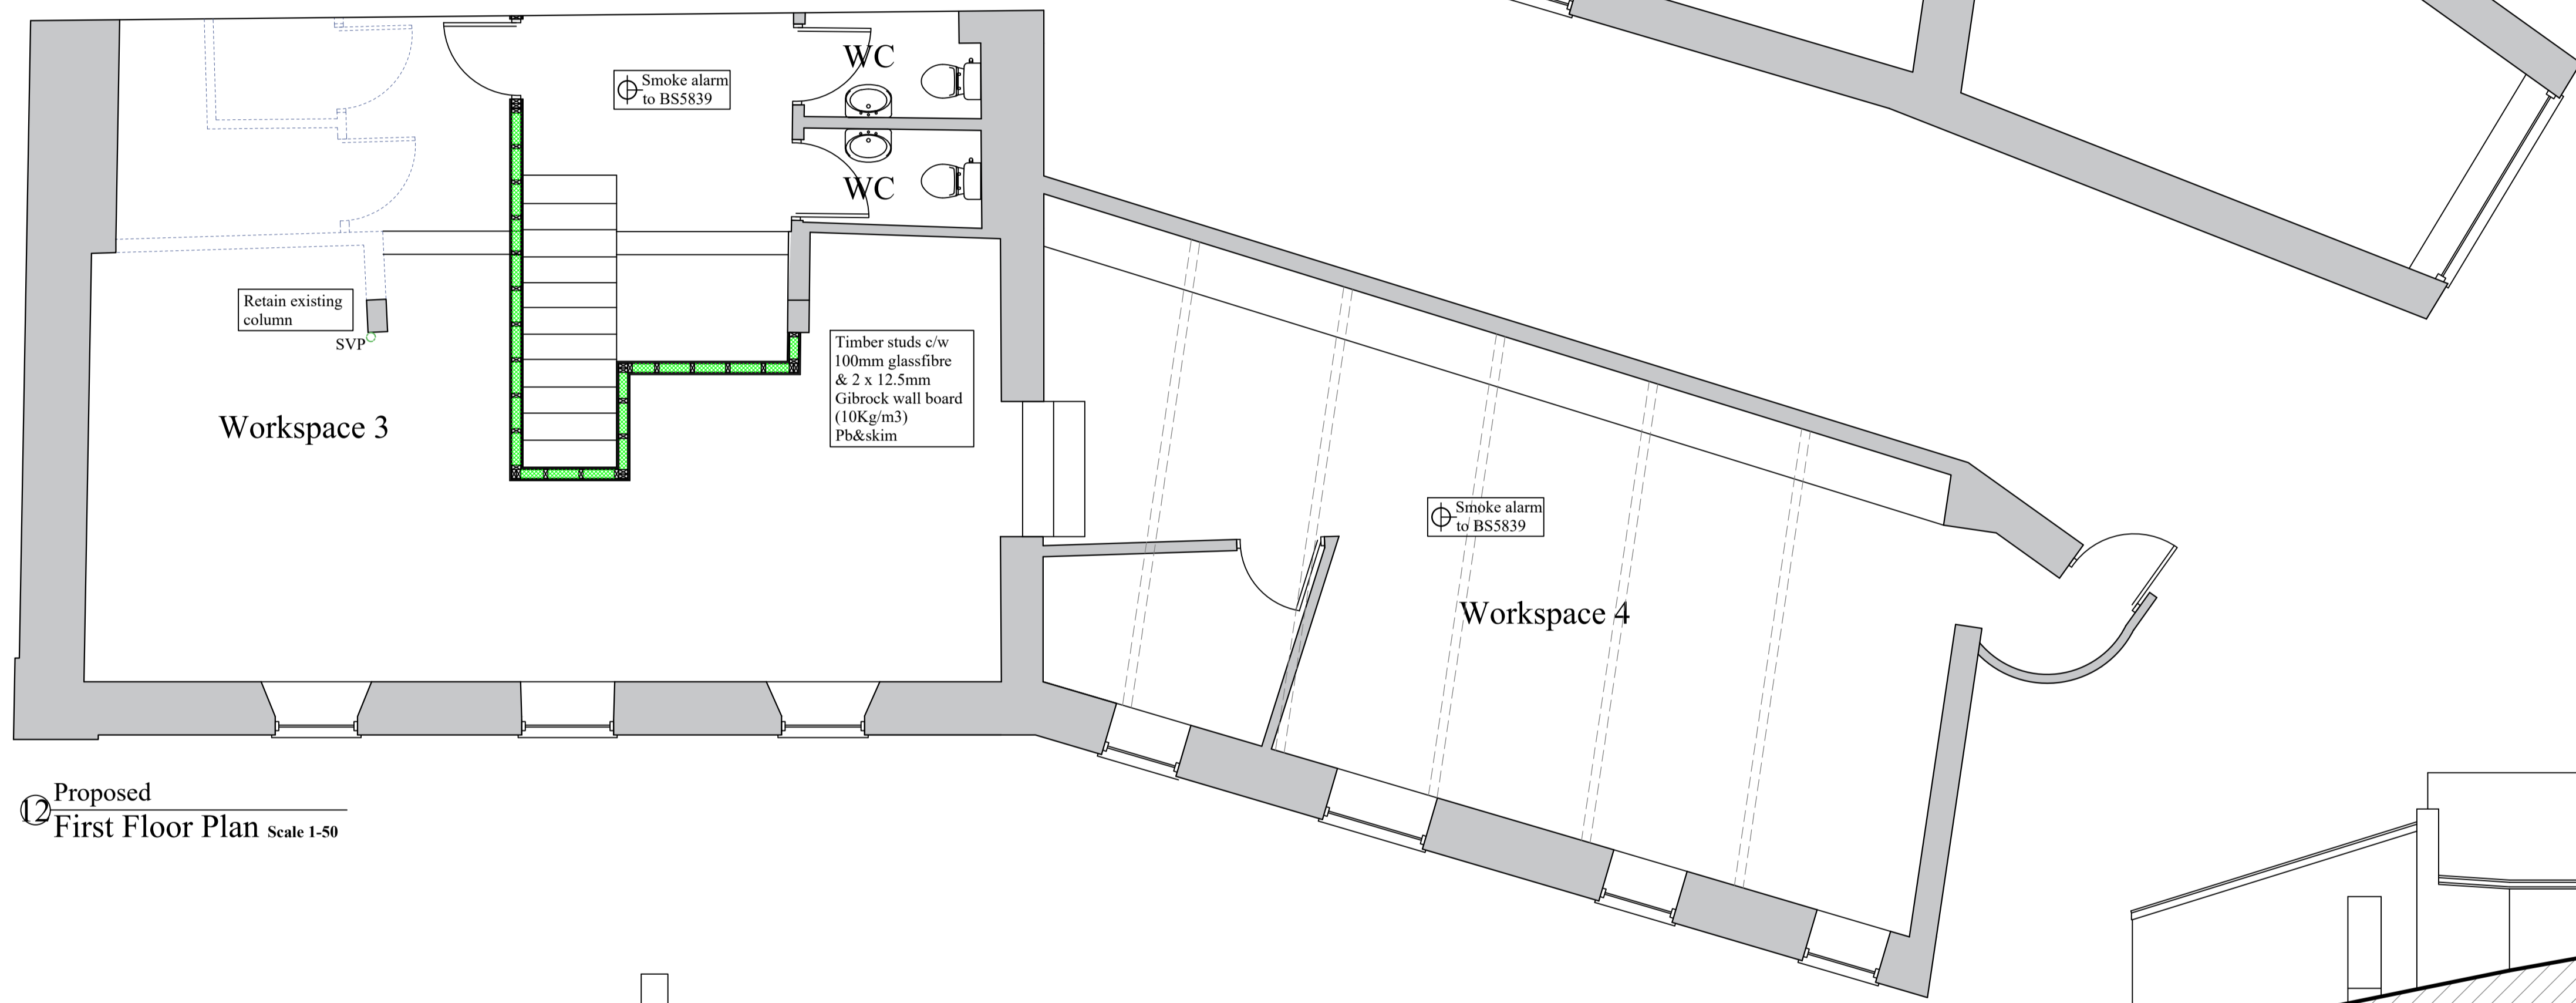


2 Proposed First Floor Plan Scale 1-50

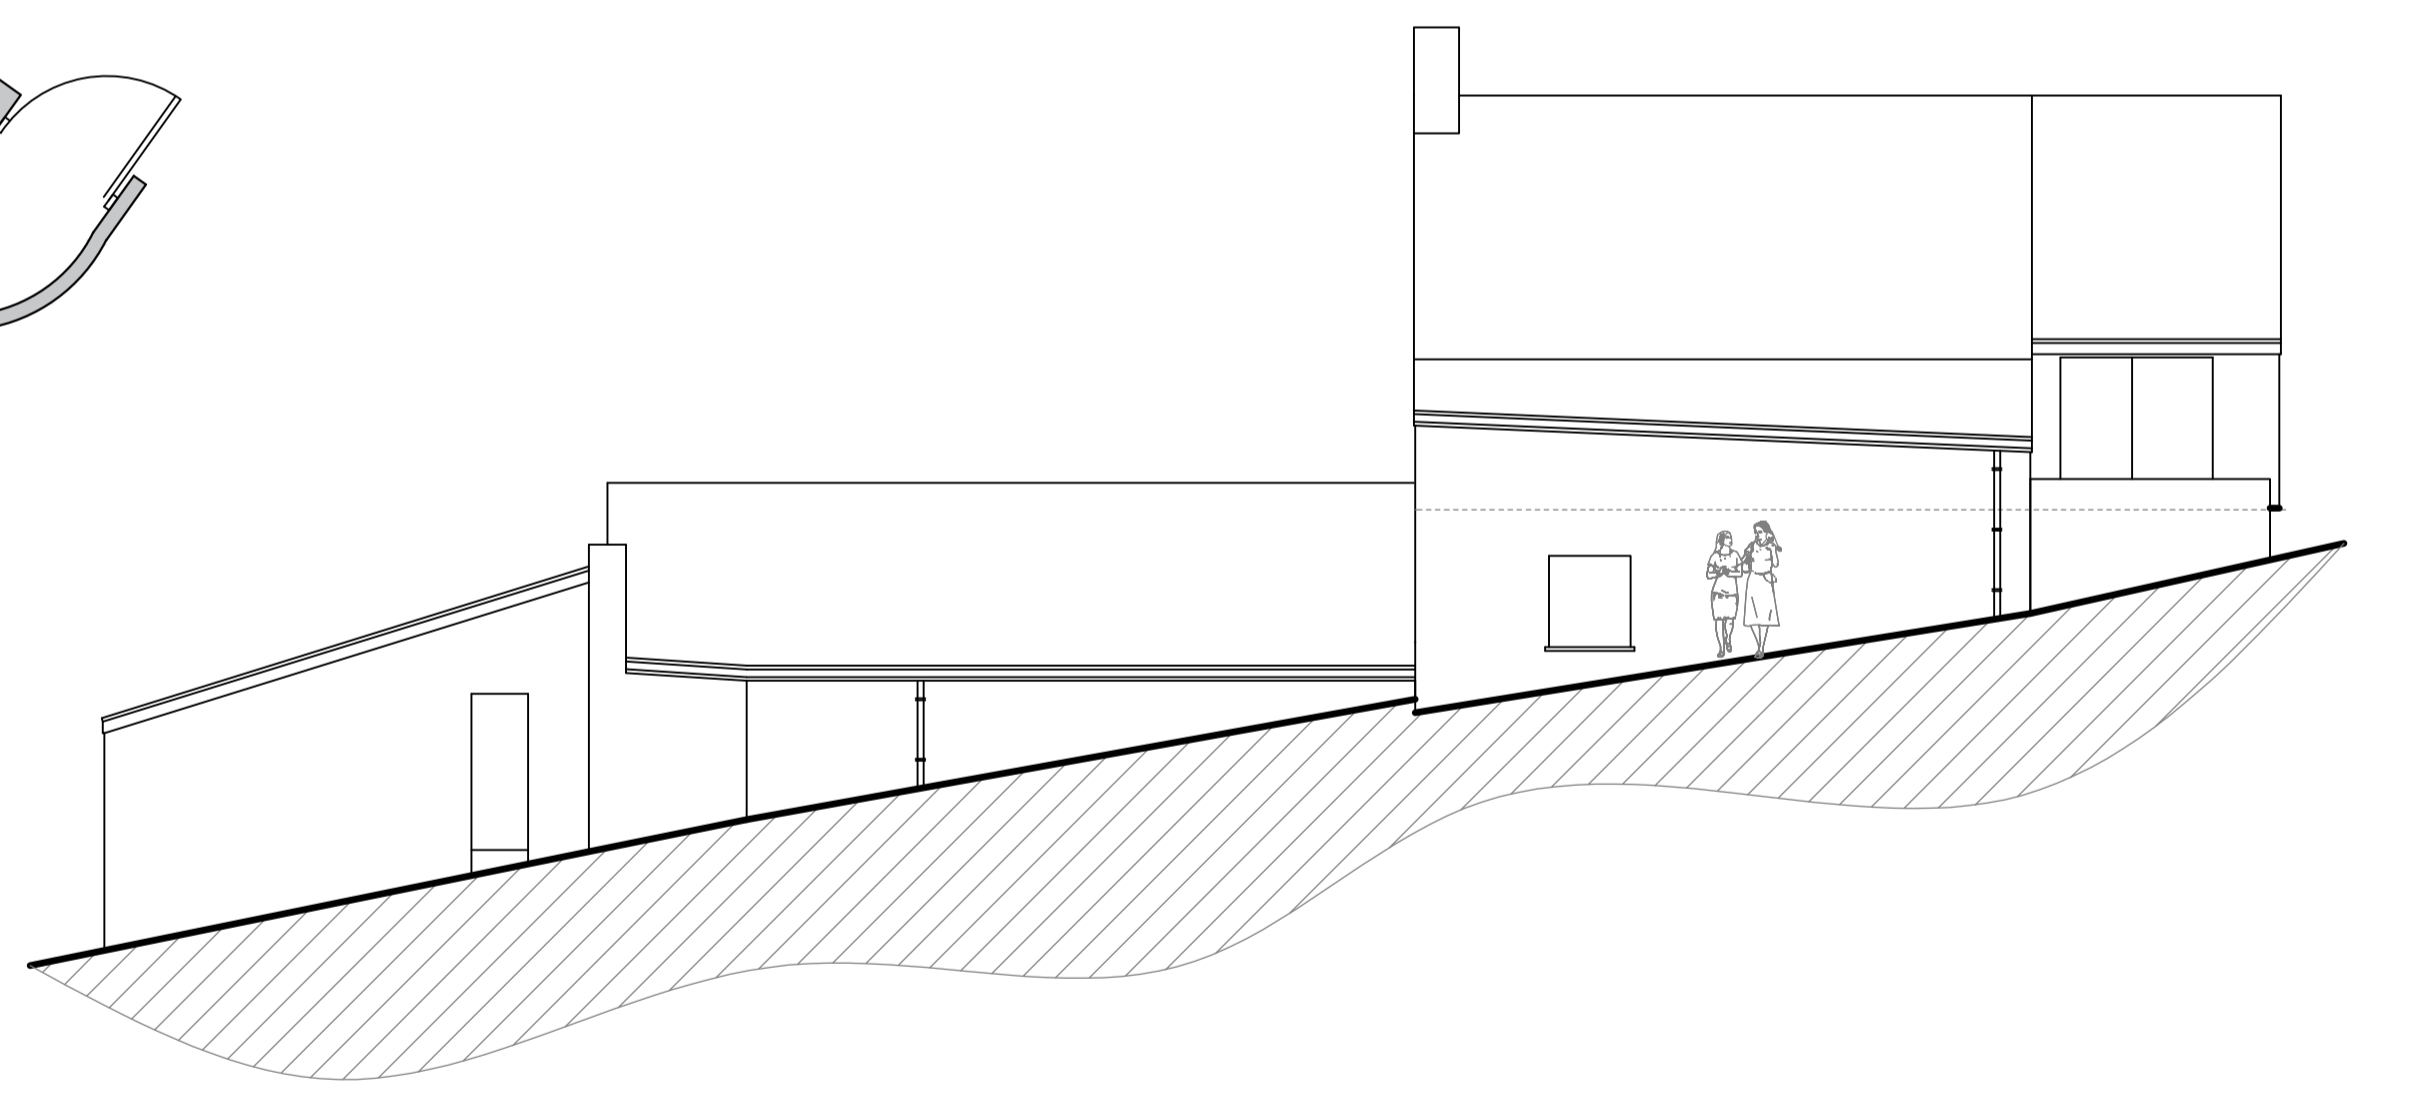


8 Existing Rear Elevation Scale 1-100

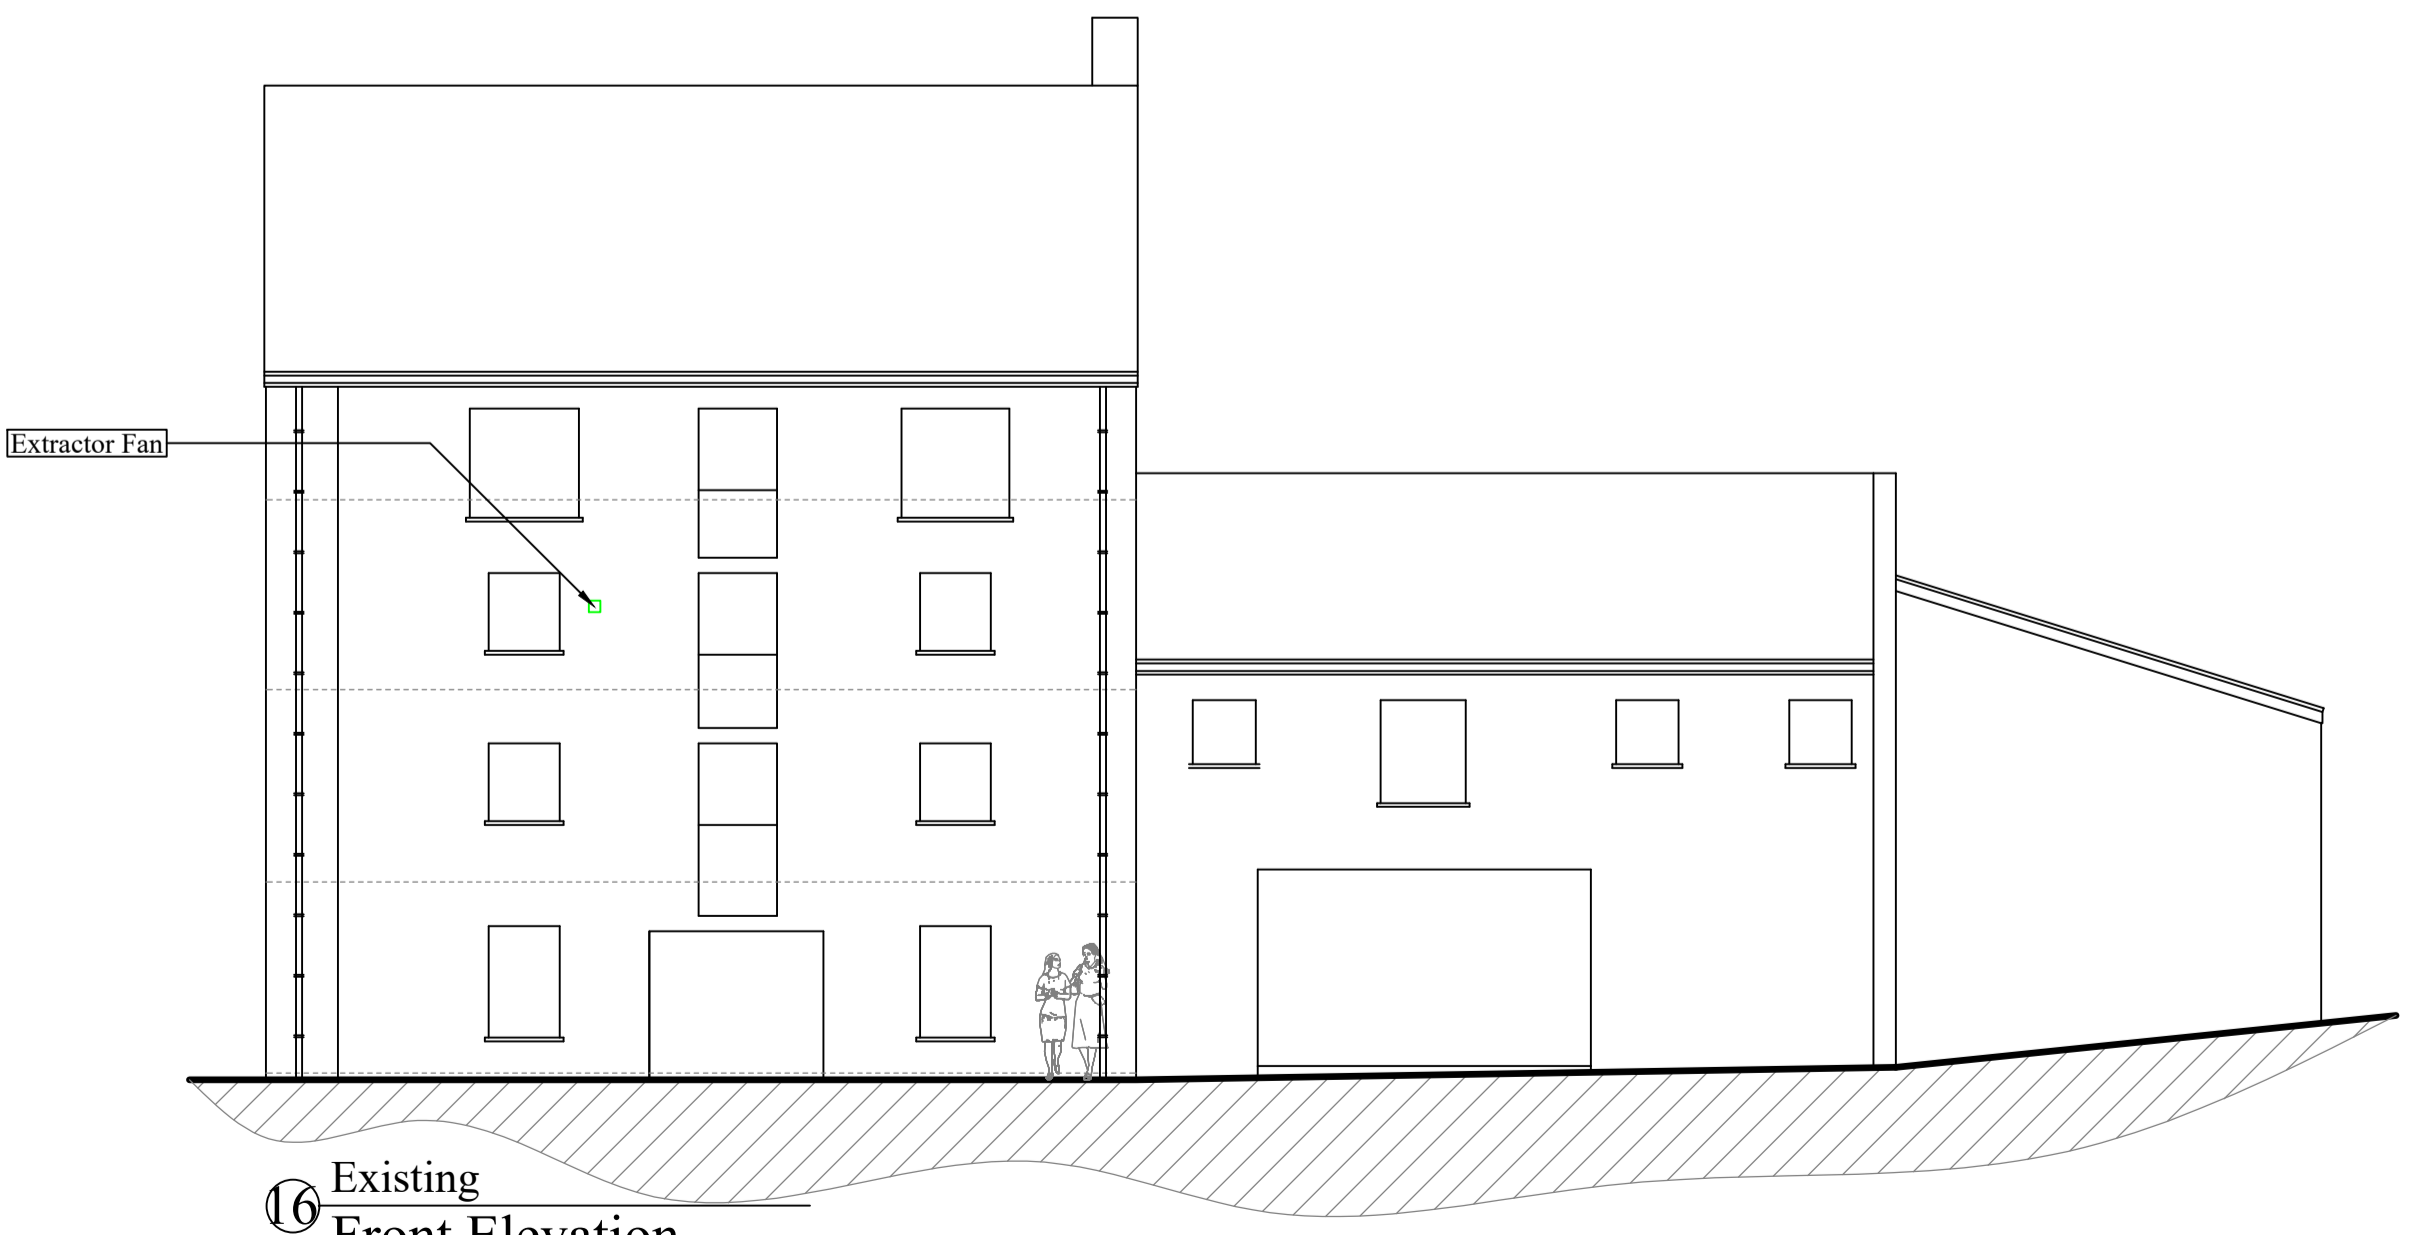

6 Existing Front Elevation Scale 1-100

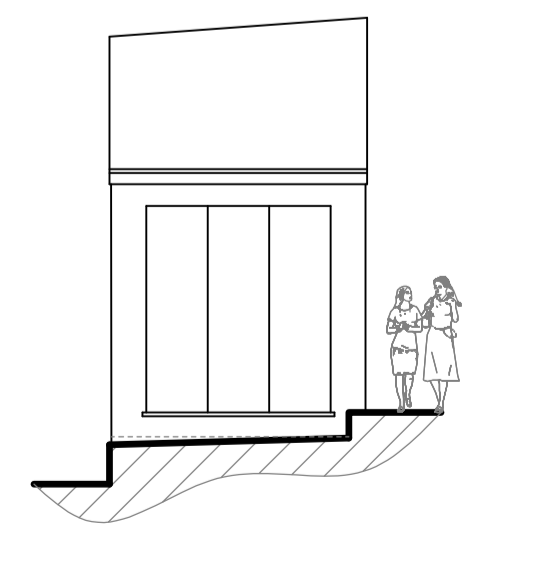

7 Existing Side Elevation Scale 1-100

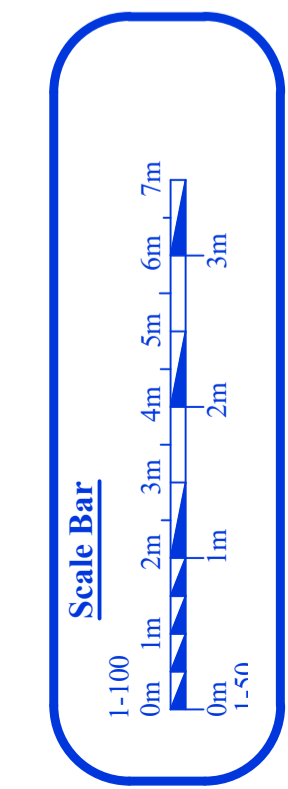

PROJECT Proposed Principality House Middle Mwldan Cardigan SA43 1HR	Drawn By: Created By: Stage: To Be Approved	Paper Size A1	Drg No- CD901-S01 Scale: 1/100, 1/50. Annotical 16th September 2019
--	---	---------------	--

Archi-Tech
STEWART CORBETT
ARCHITECTURAL DESIGN & MANAGEMENT.
Workspace 2, Creative Mwldan, Bath House, Cardigan,
Tel:(01239)622402. Mob:07968941849. Email: info@architechwales.com
Archi-Tech is the trading name of Stewart J. Corbett Architectural Design & Management

cabe chartered association of building engineers
LABC partner
PLANNING CHAMPION
CIOB THE CHARTERED INSTITUTE OF BUILDING