




① Existing
Ground Floor Plan Scale 1-50

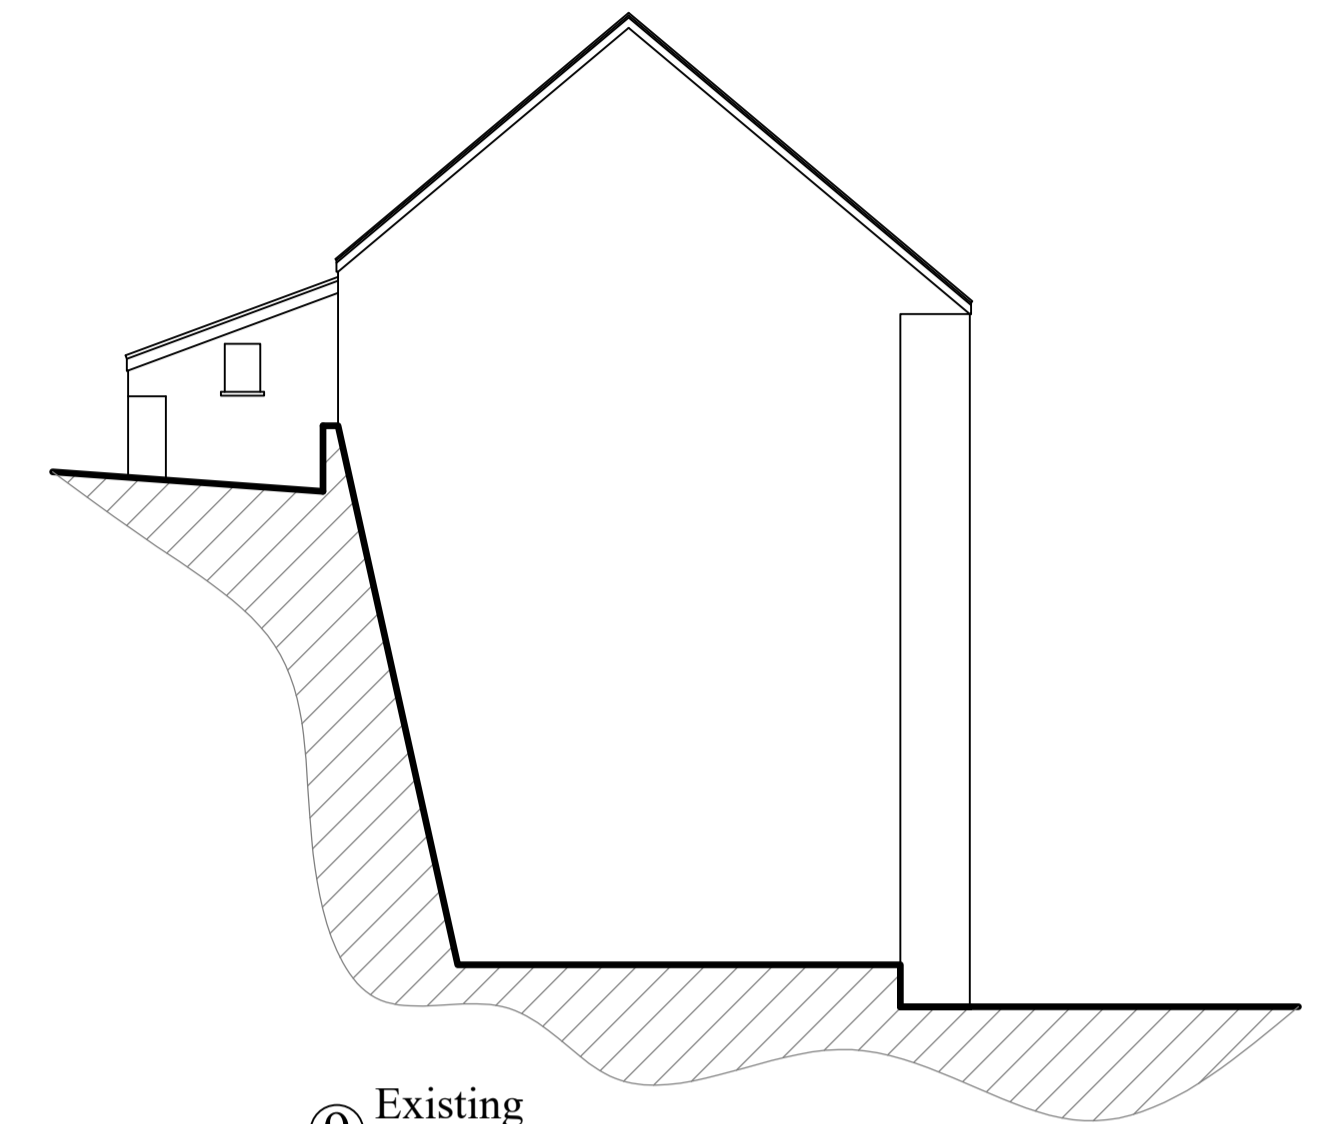


⑨ Existing
Side Elevation Scale 1-100

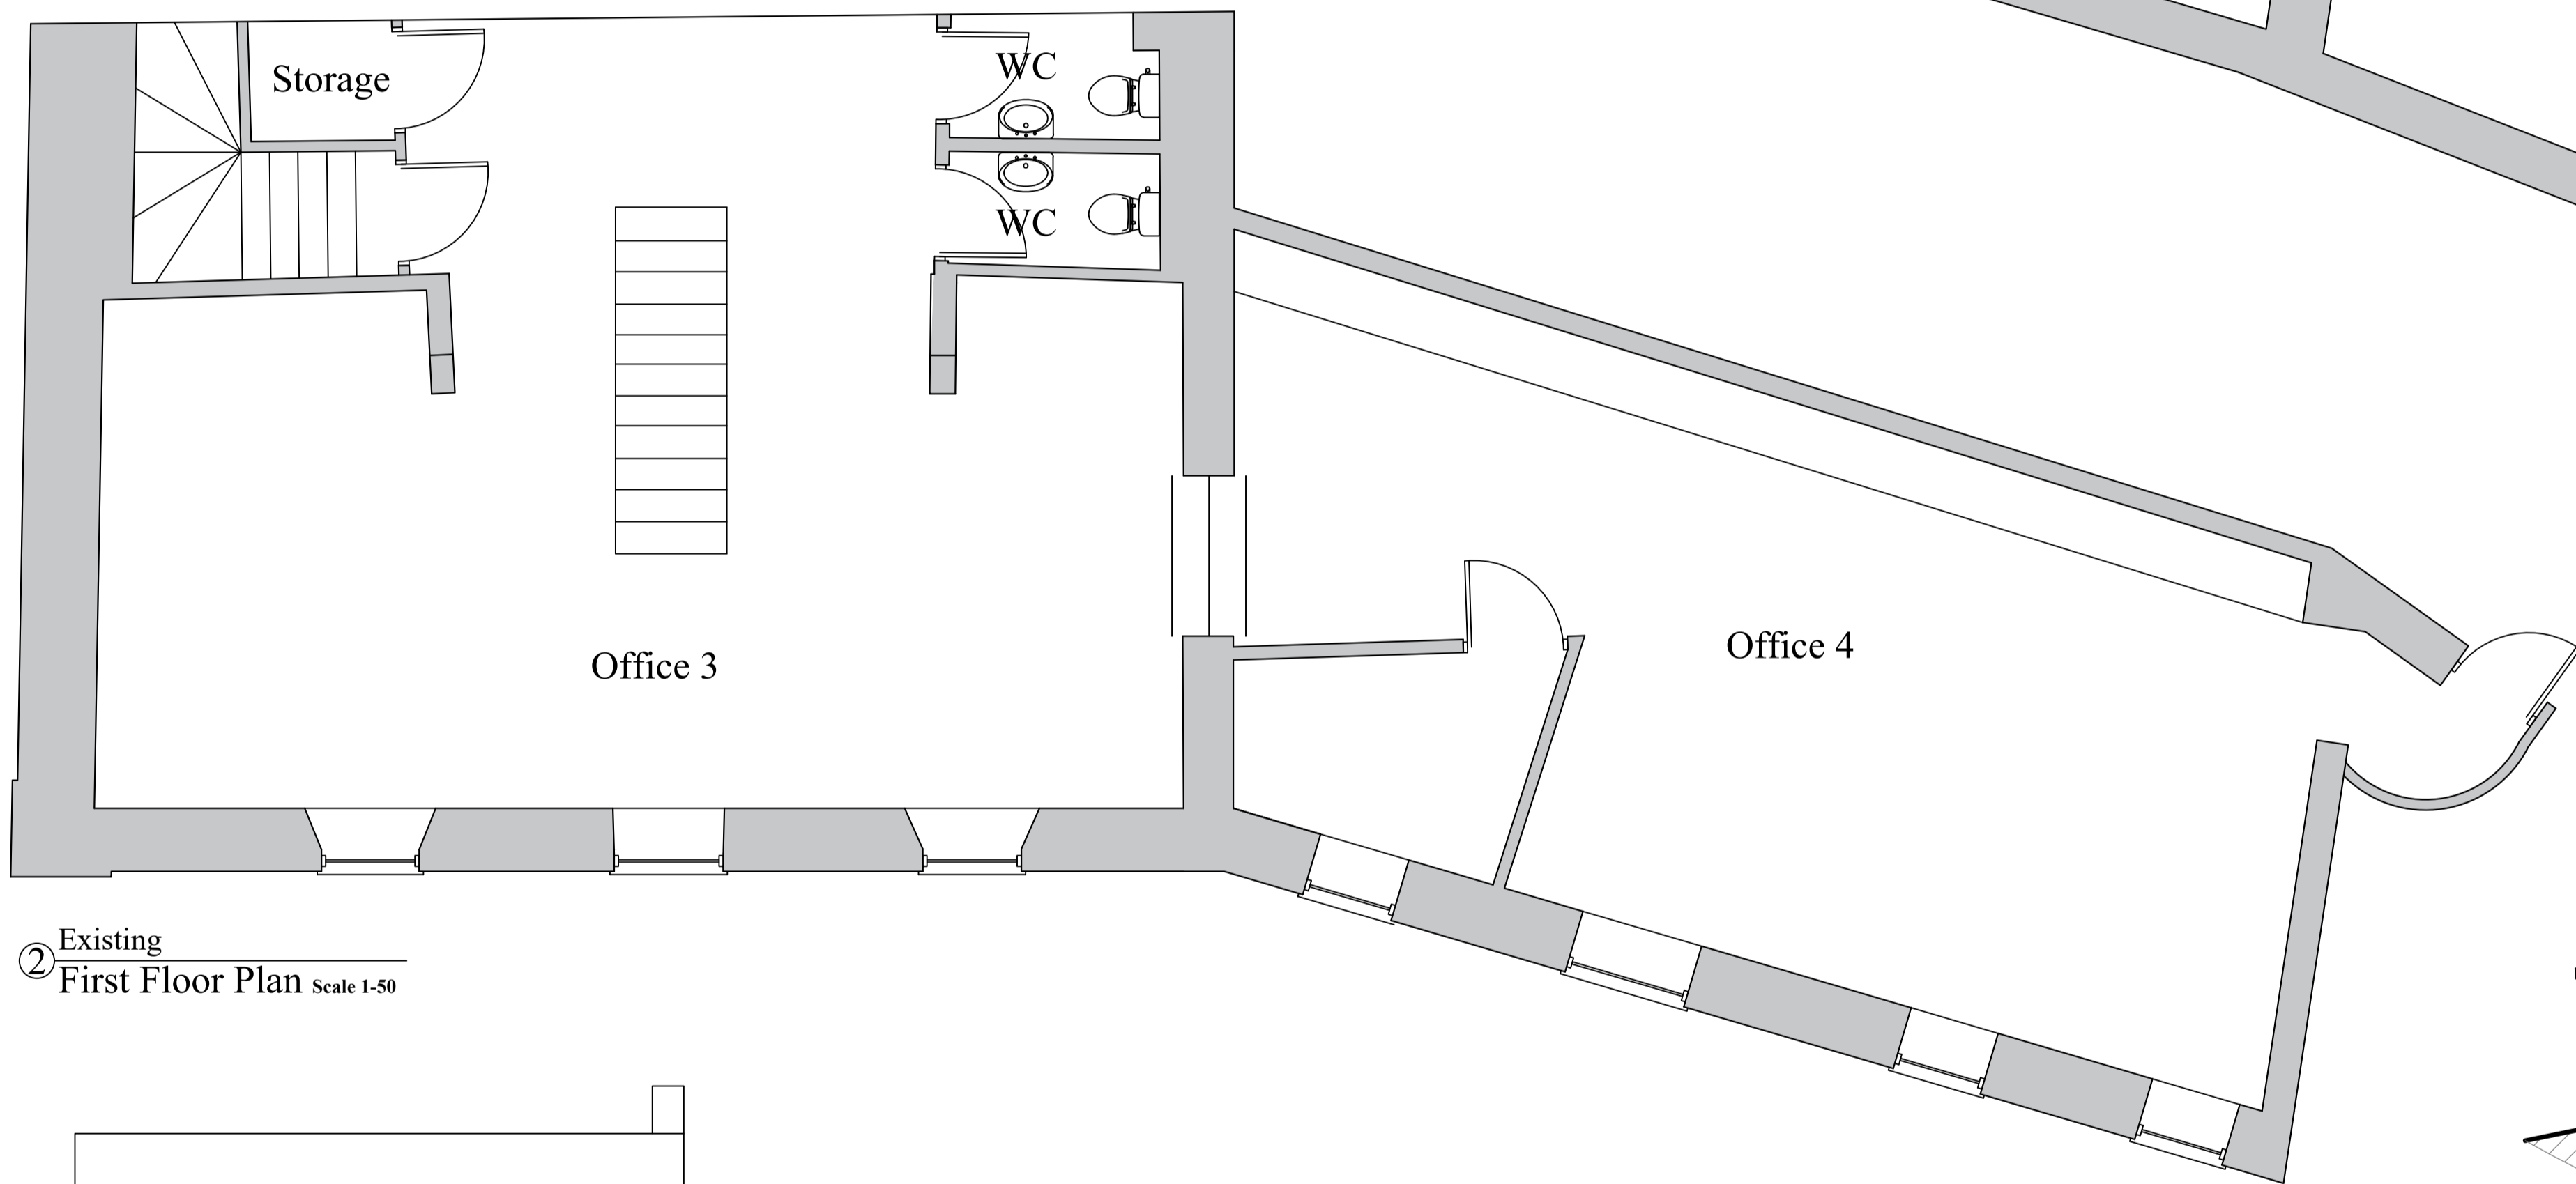


② Existing
First Floor Plan Scale 1-50

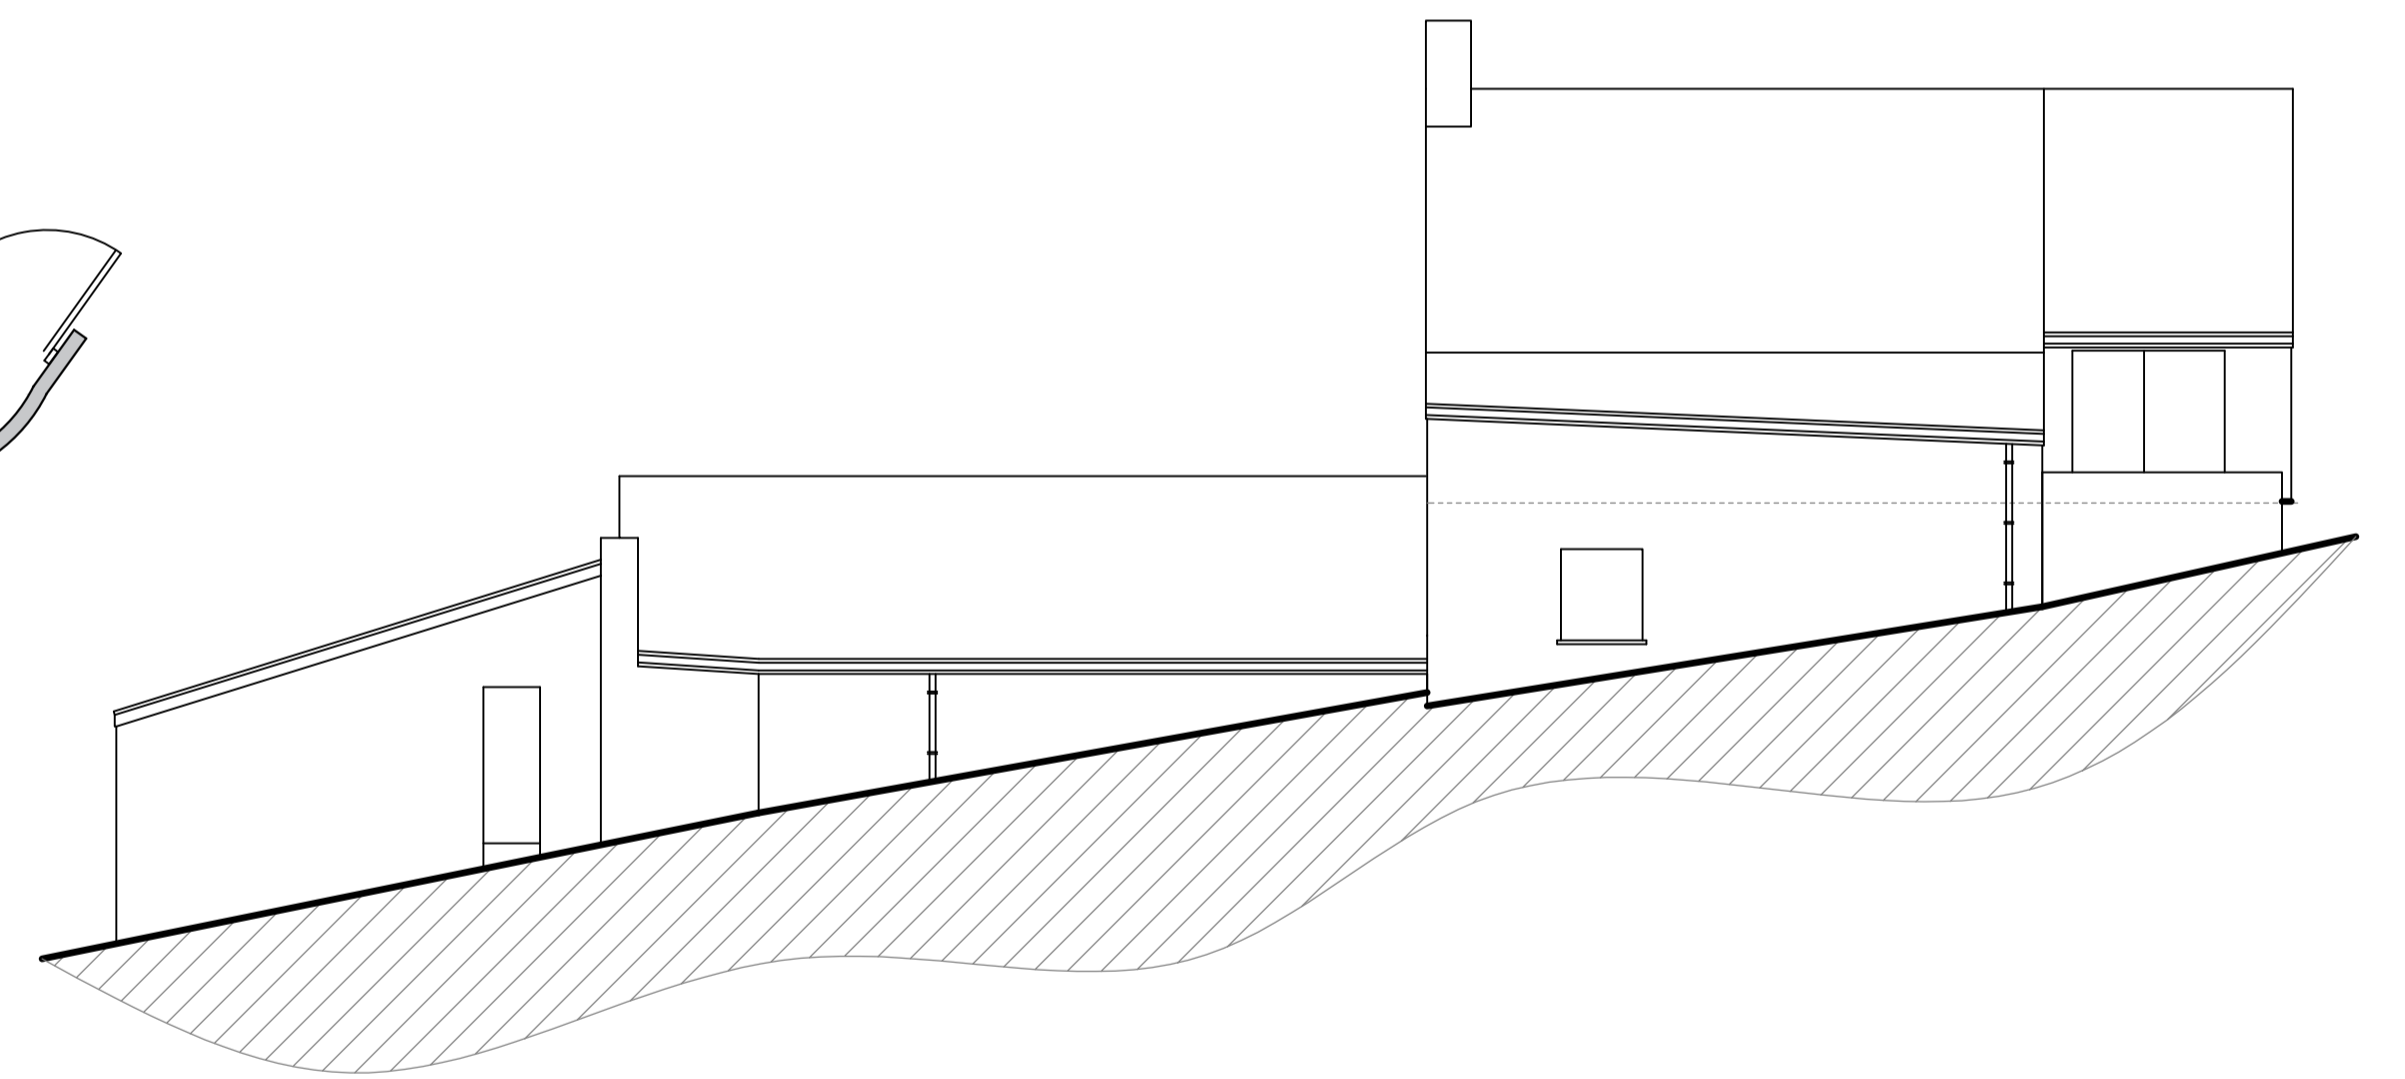


⑧ Existing
Rear Elevation Scale 1-100

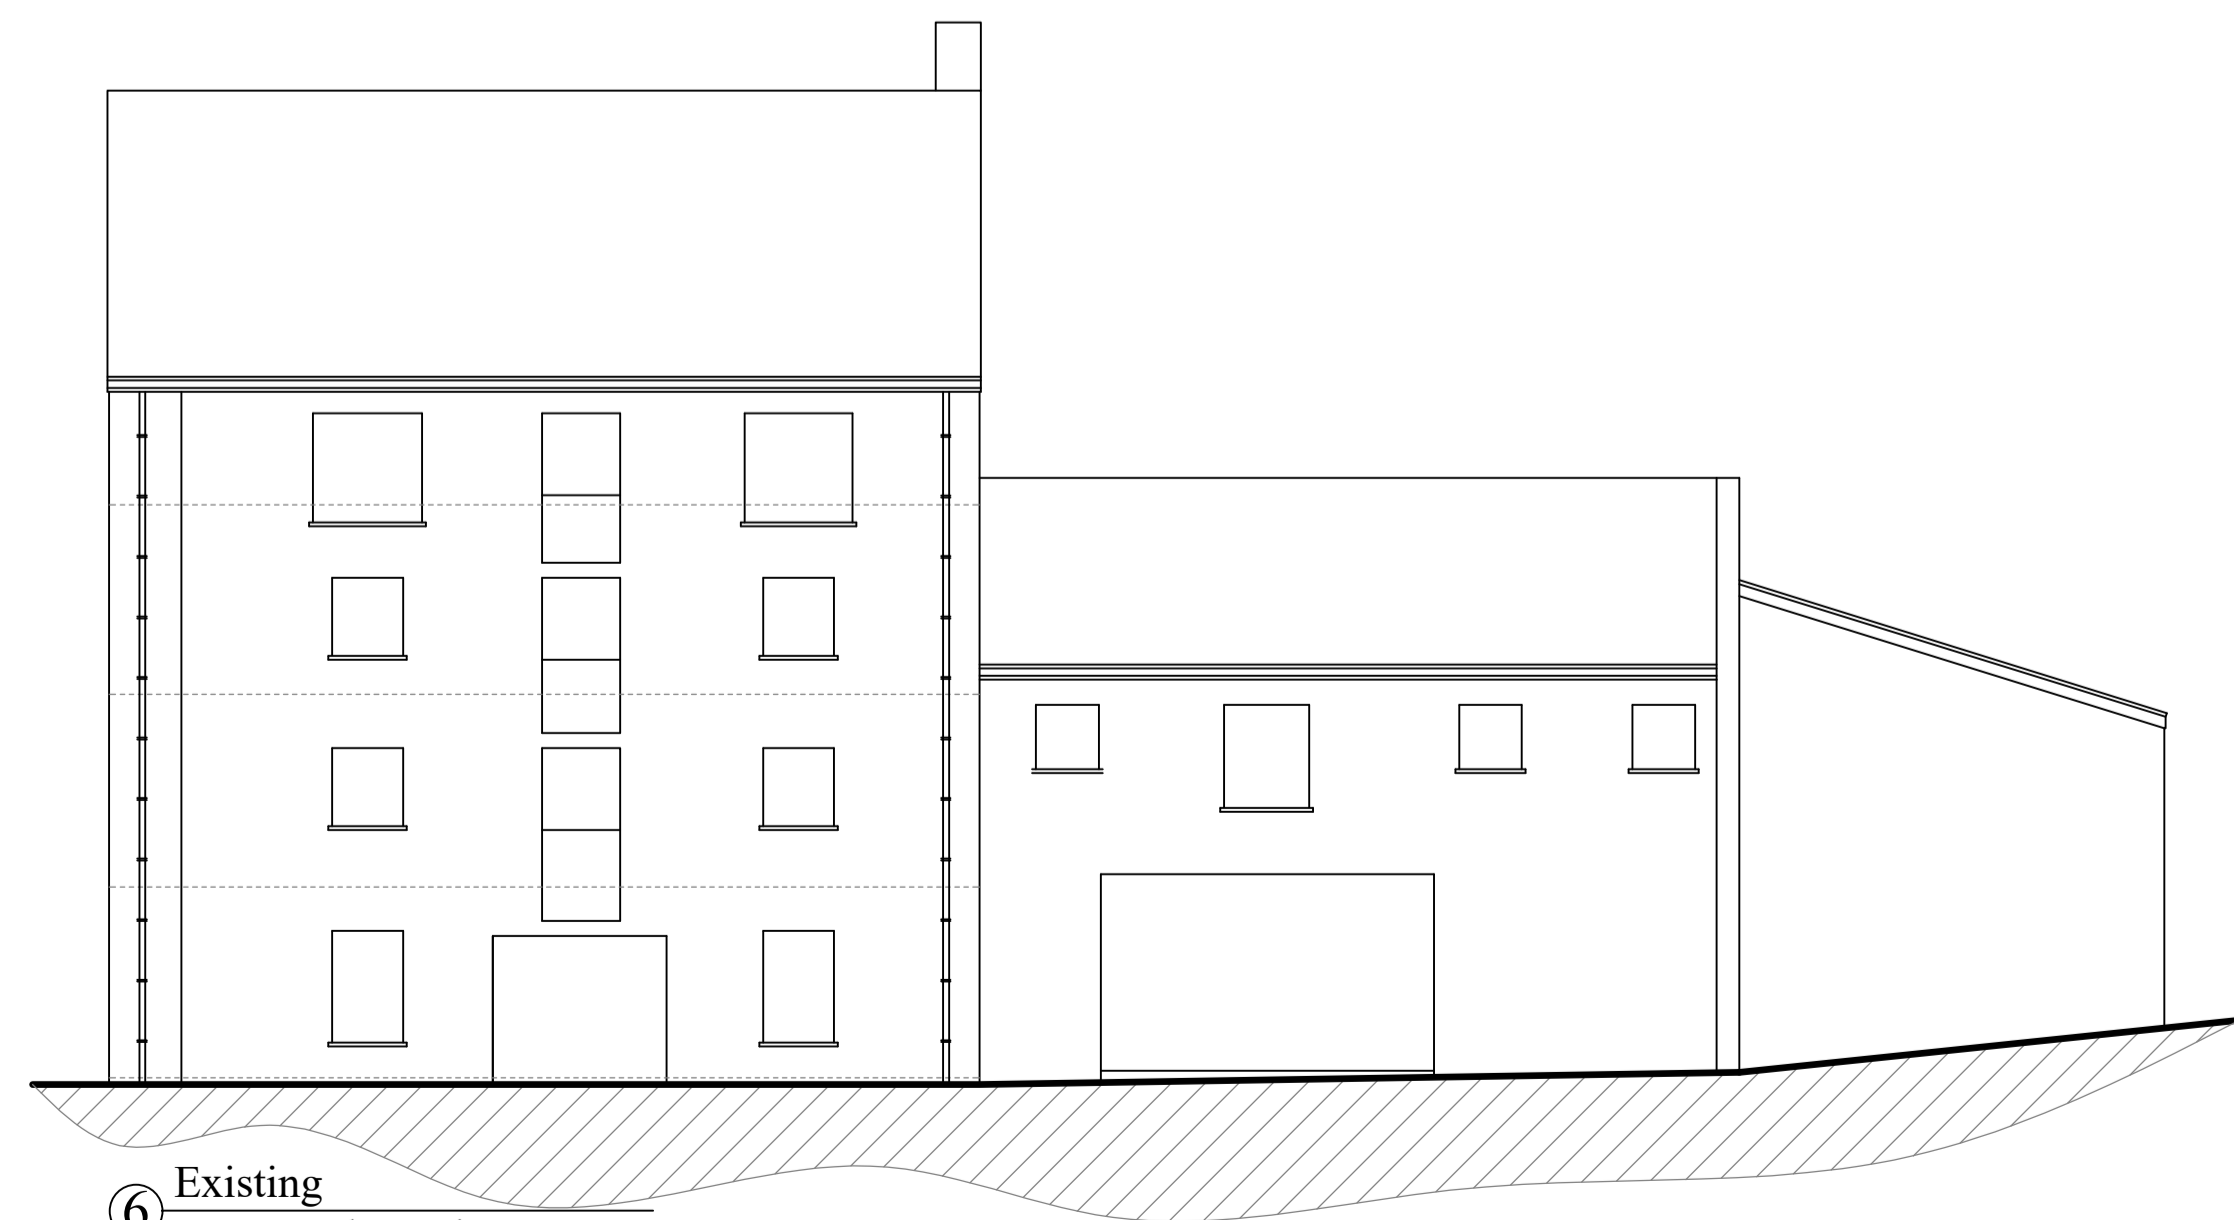

⑥ Existing
Front Elevation Scale 1-100

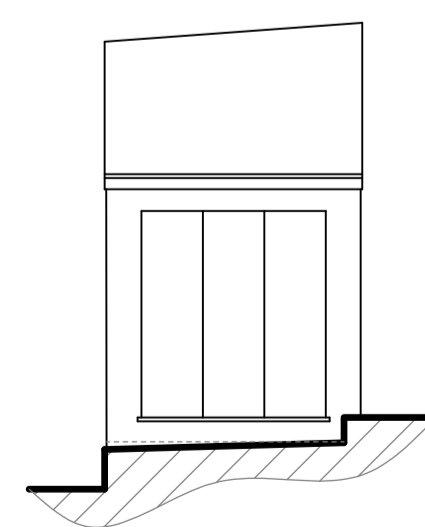

⑦ Existing
Side Elevation Scale 1-100

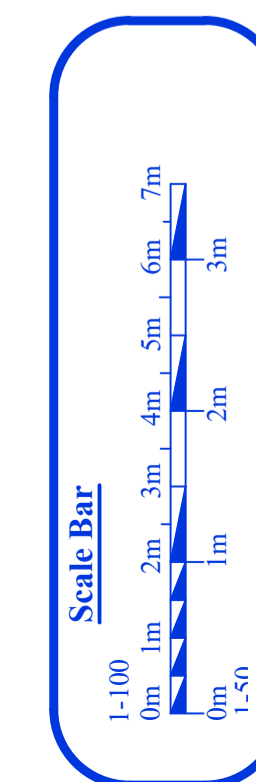

Revisions	
1-	
2-	

PROJECT Survey Principality House Middle Mwldan Cardigan SA43 1HR	Drawn By: Created By: Stage: To Be Approved Paper Size A1	Drg No- CD901-S01
		Scale: 1/100, 1/50. Issued: 29th April 2019

Archi-Tech
 STEWART CORBETT
 ARCHITECTURAL DESIGN & MANAGEMENT.
 Workspace 2, Creative Mwldan, Bath House, Cardigan,
 Tel: (01239)622402. Mob: 07968941849. Email: info@architechwales.com
 Archi-Tech is the trading name of Stewart J. Corbett Architectural Design & Management