

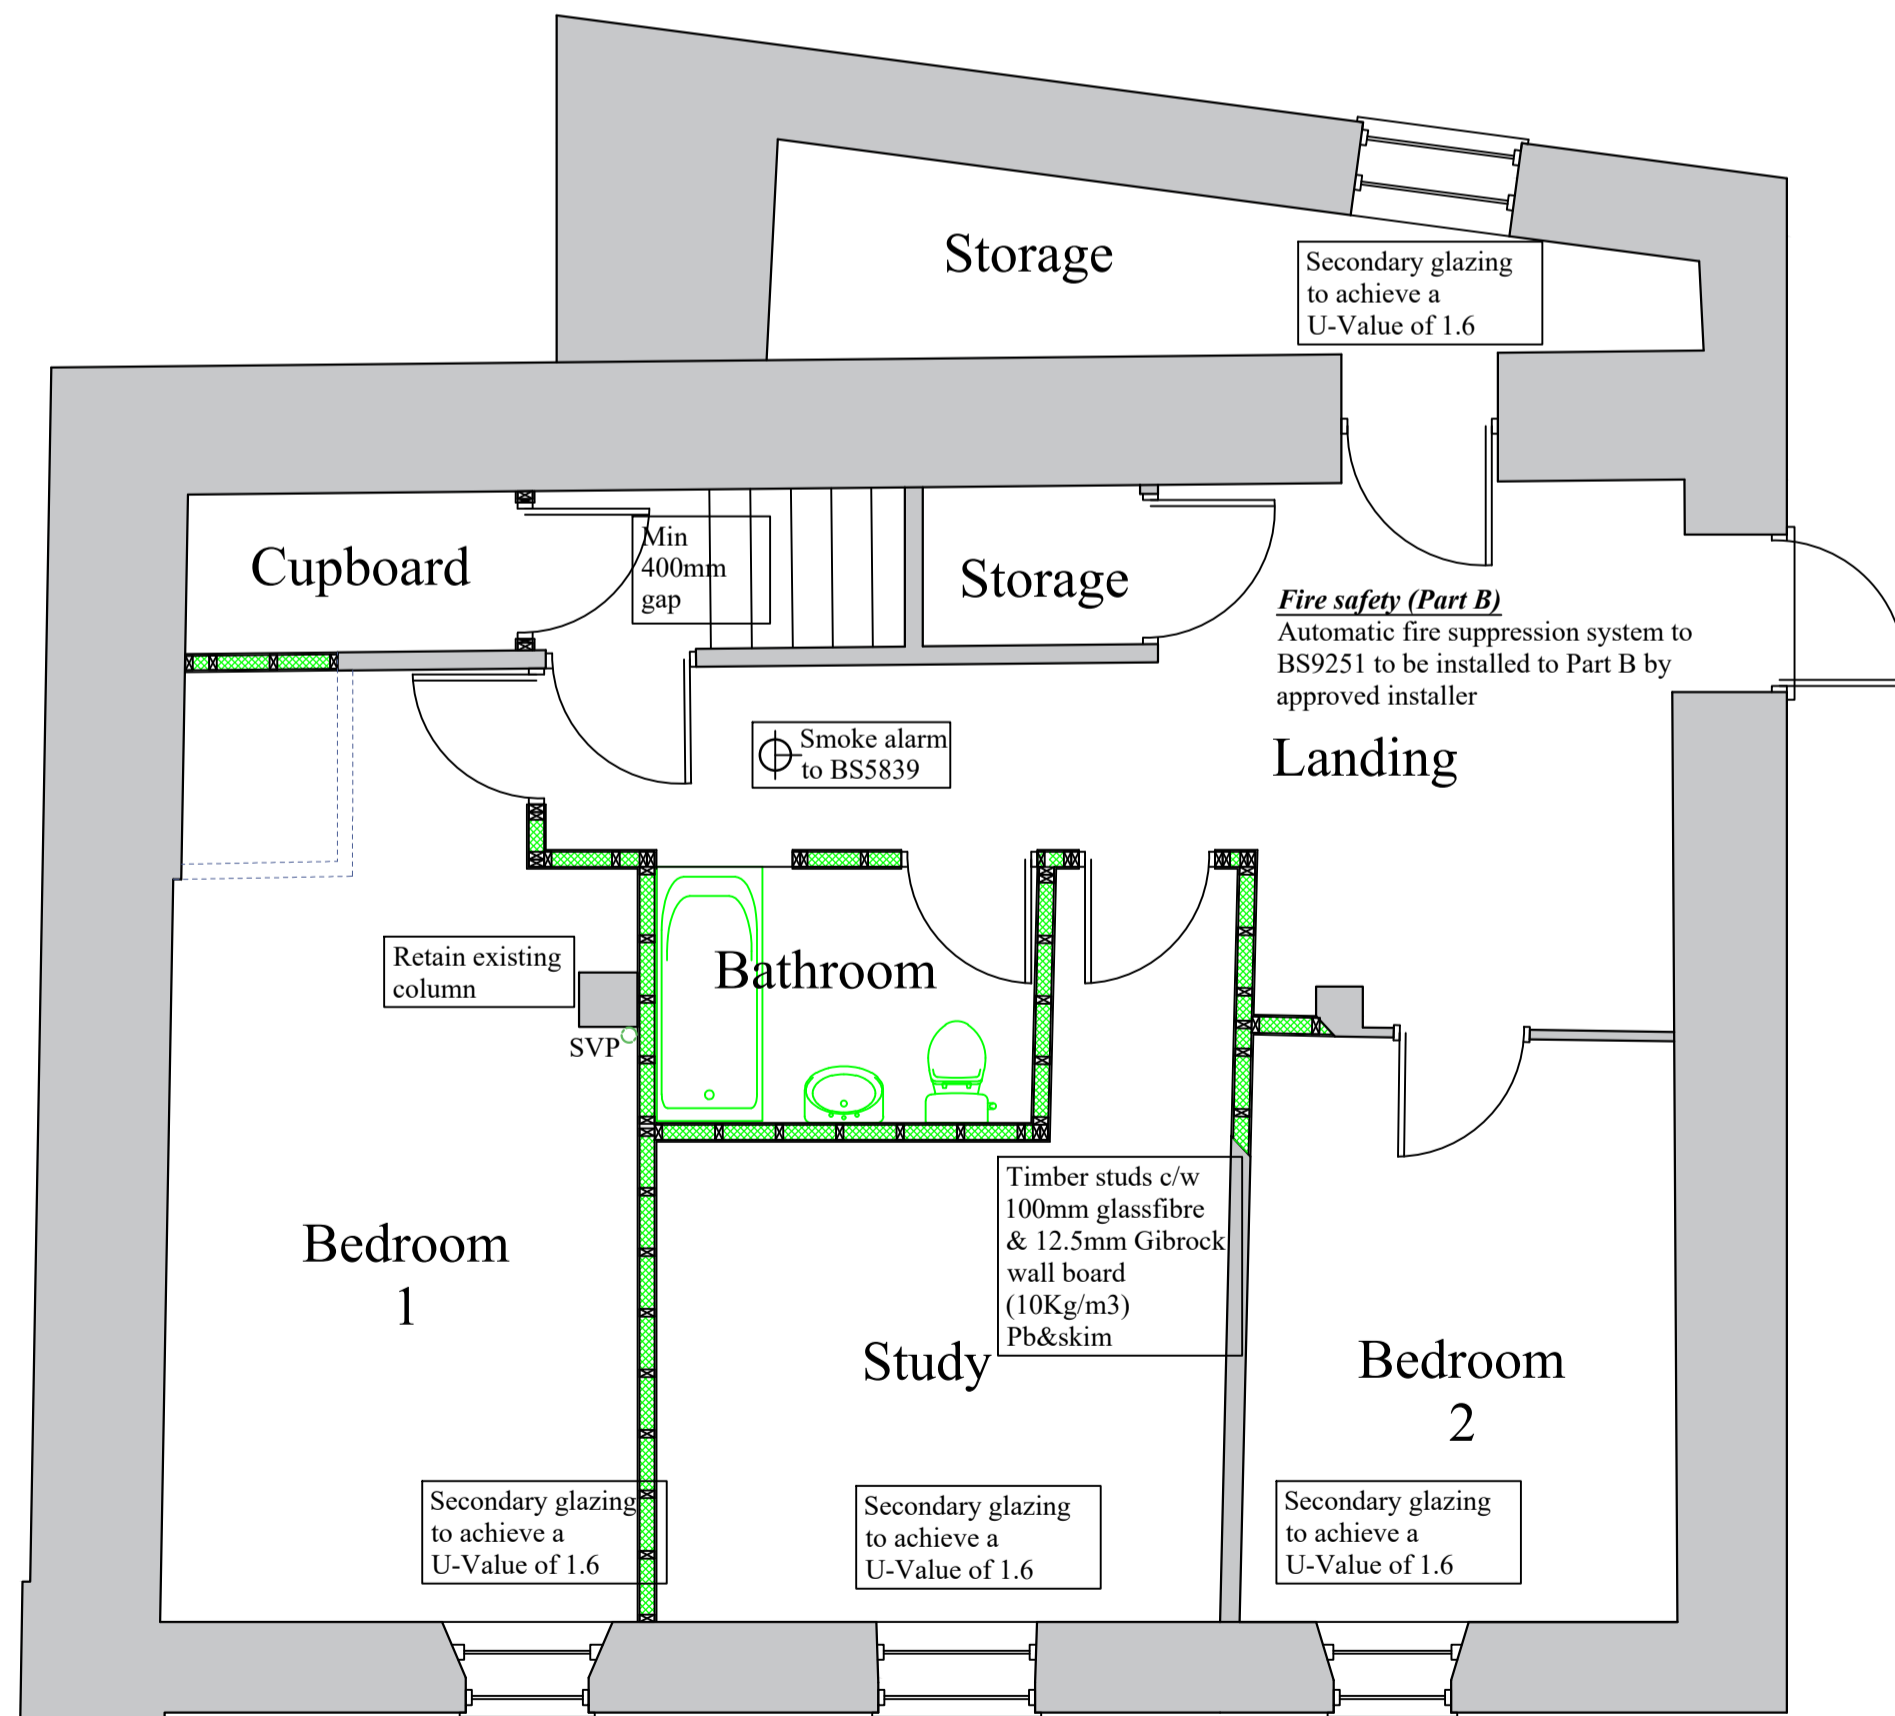
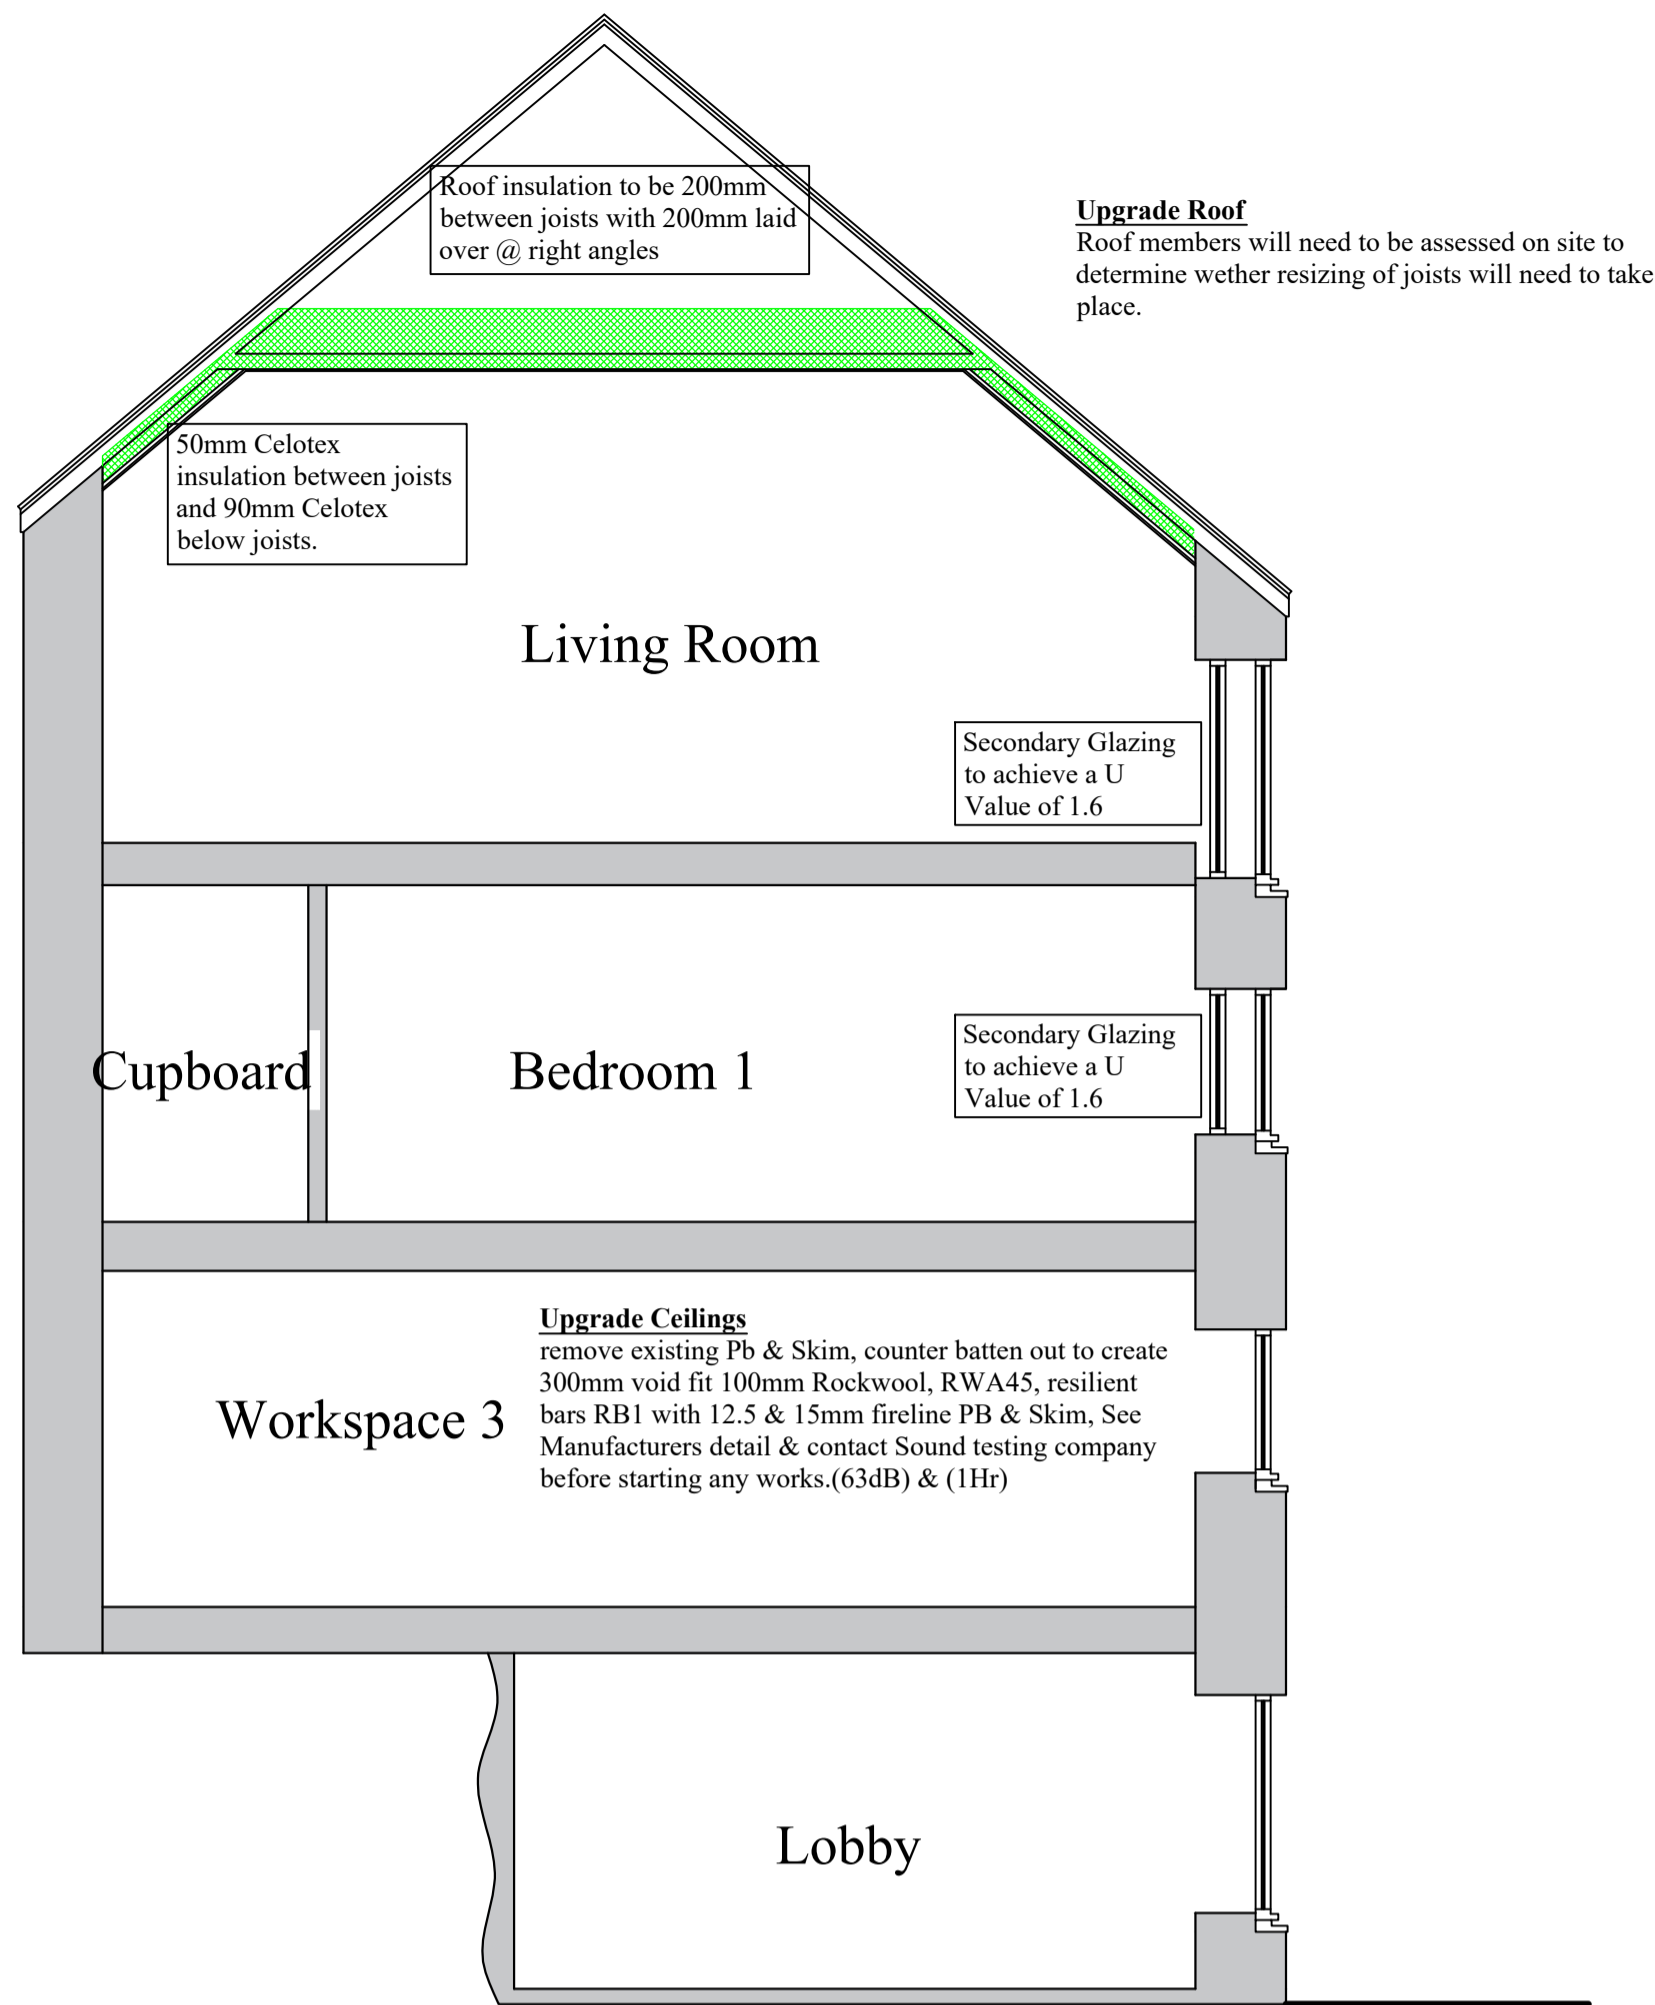
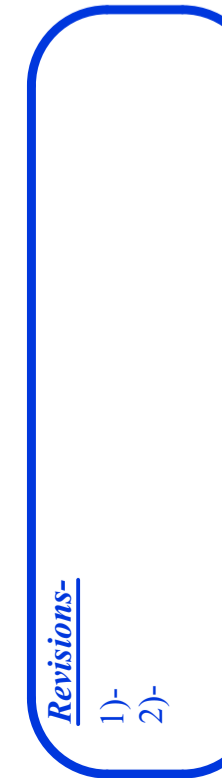


14 Proposed Third Floor Plan Scale 1-50

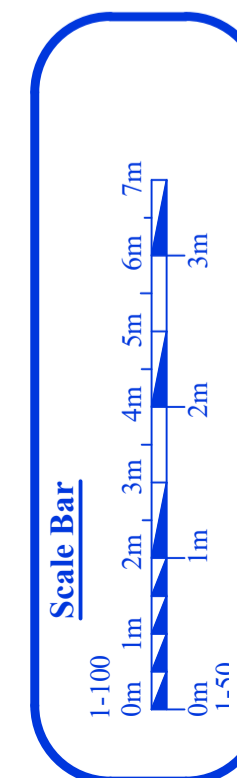

13 Proposed Second Floor Plan Scale 1-50

15 Typical Section A-A Scale 1-50

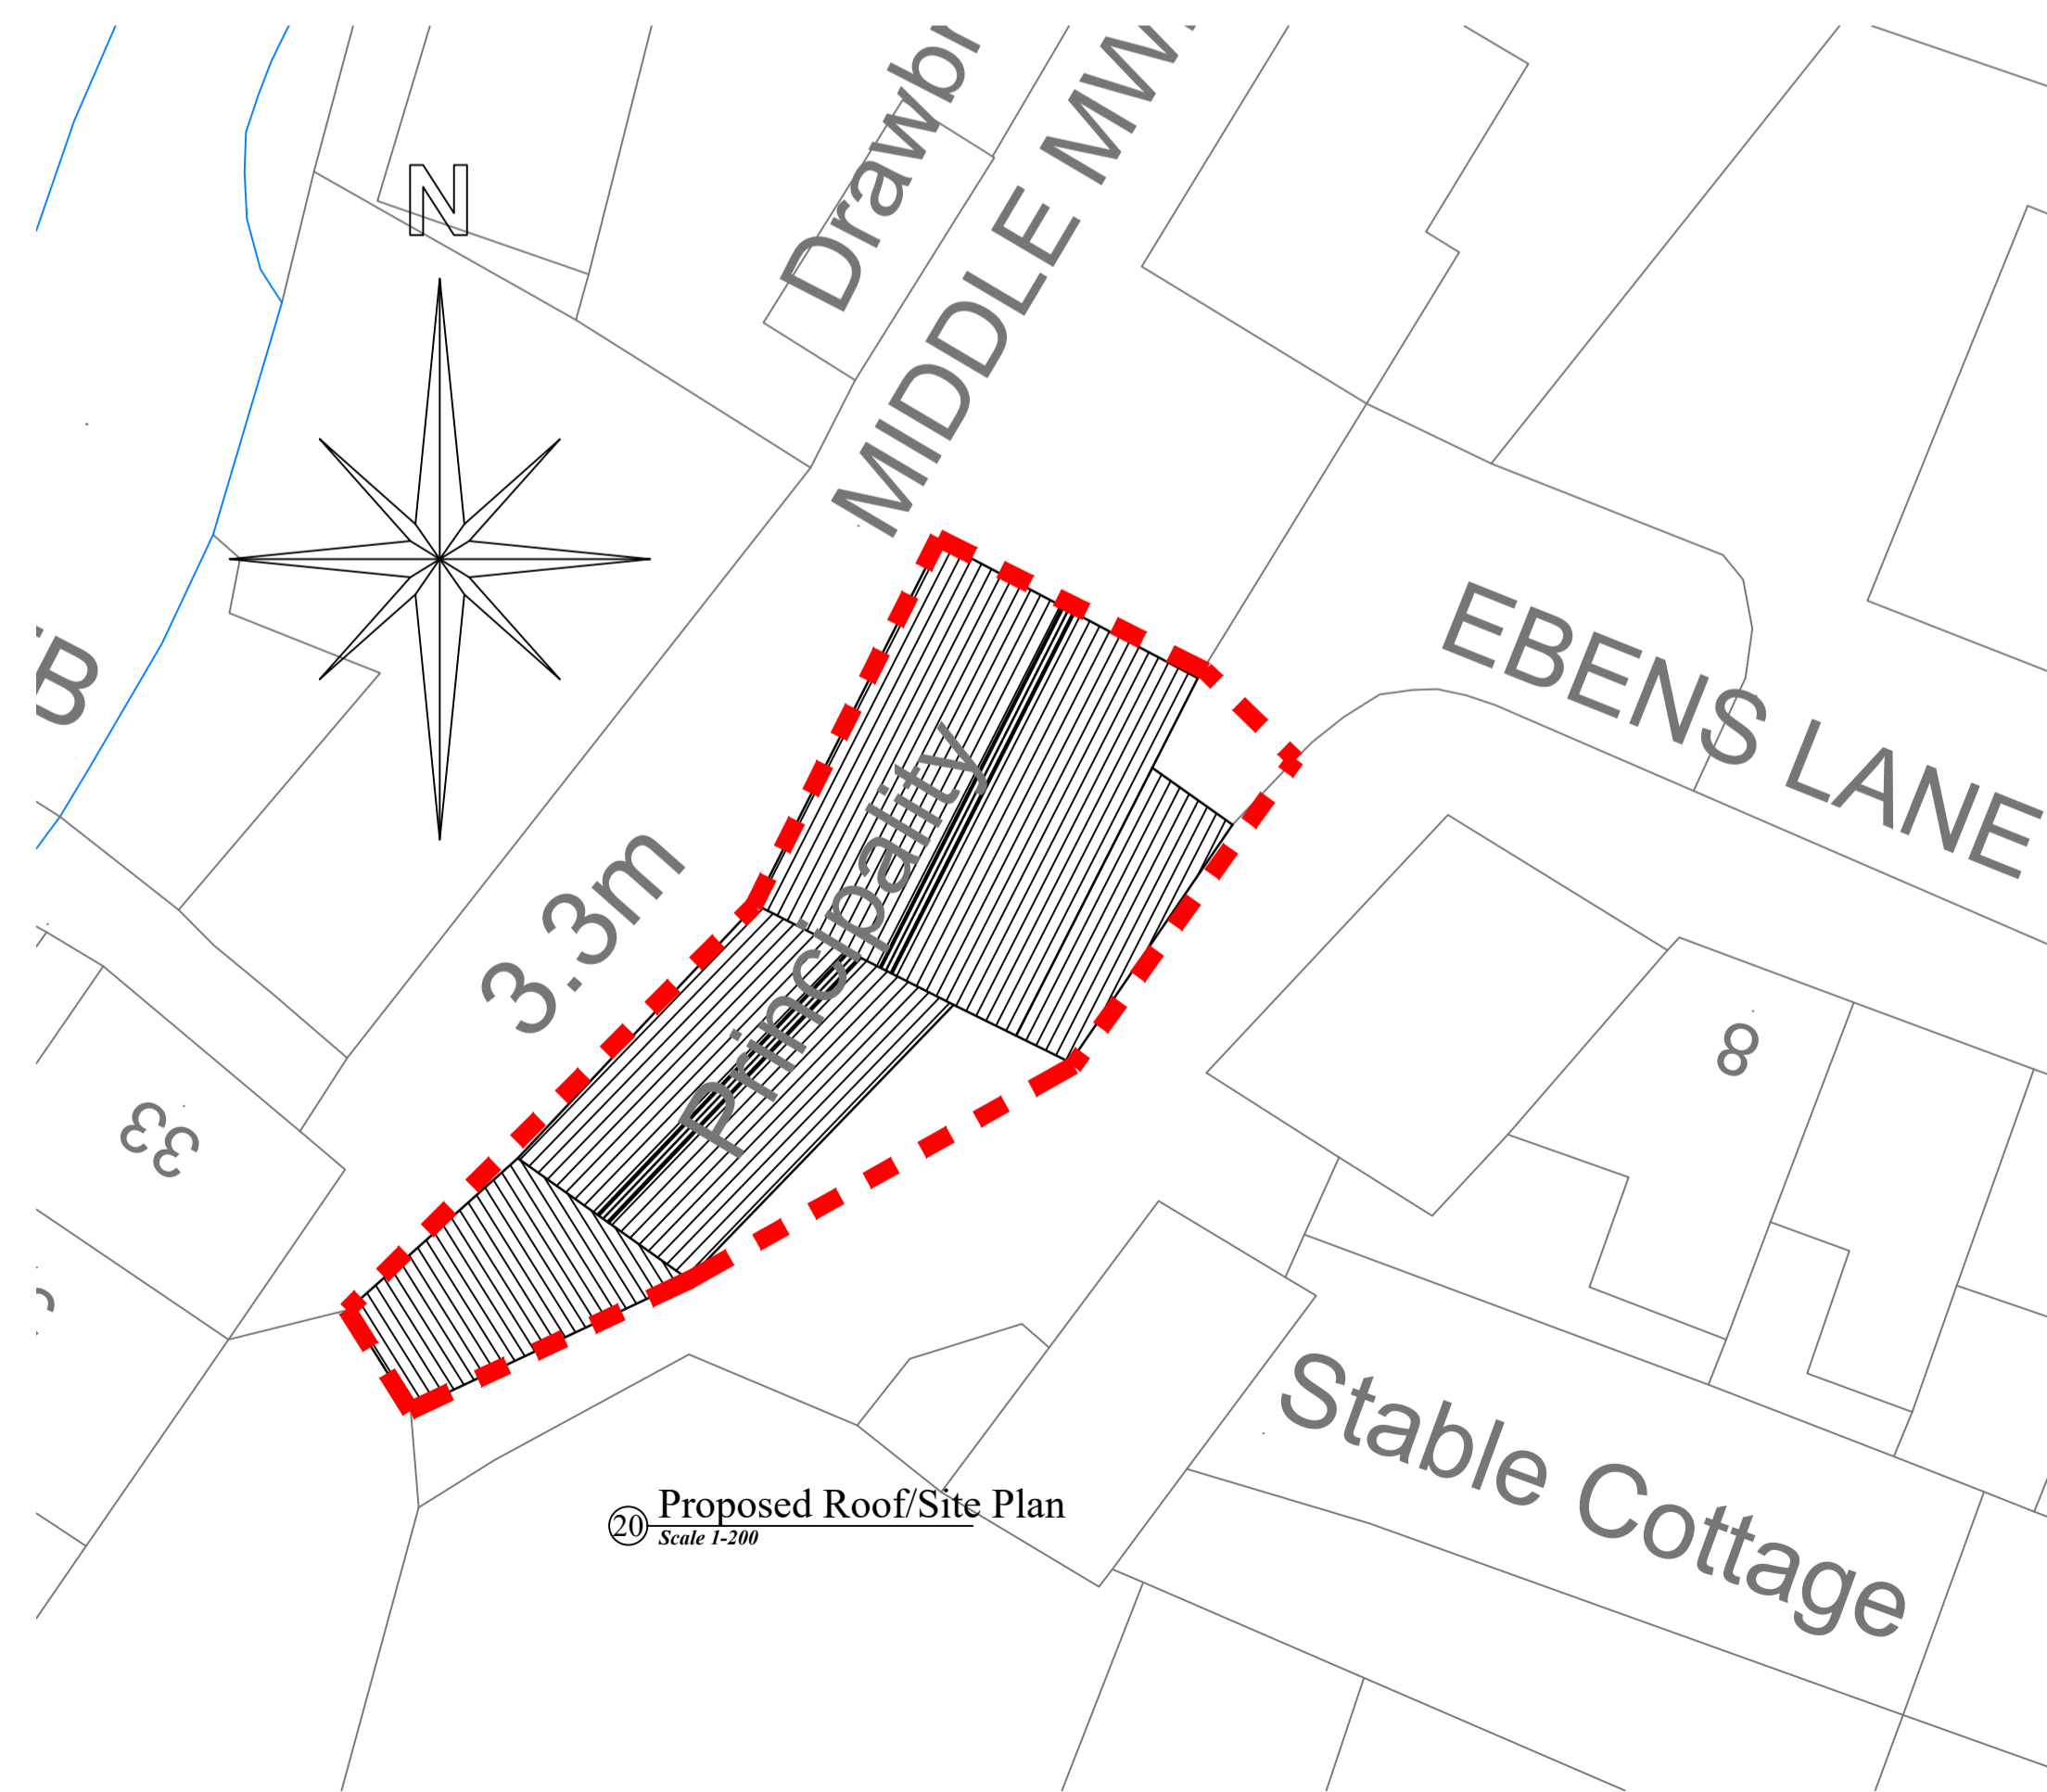

PROJECT Proposed Principality House Middle Mwdan Cardigan SA43 1HR	Drawn By: Created By: Stage: To Be Approved	Paper Size A1	Drg No- CD901-S02 Scale: 1/200, 1/50. Annoted 04th November 2019
---	---	---------------	---

Archi-Tech
STEWART CORBETT
ARCHITECTURAL DESIGN & MANAGEMENT.
Workspace 2, Creative Mwdan, Bath House, Cardigan.
Tel:(01239)622402. Mob:07968941849. Email: info@architechwales.com
Archi-Tech is the trading name of Stewart J.Corbett Architectural Design & Management

cabe partner **LABC** **CIOB**
chartered association of building engineers
SIMARTER PLANNING CHAMPION
THE CHARTERED INSTITUTE OF BUILDING