

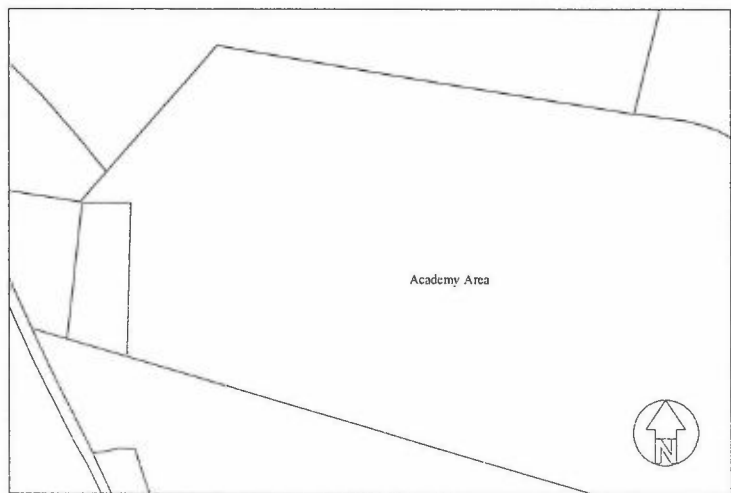


- 4 NOV 2019

REF/CYF

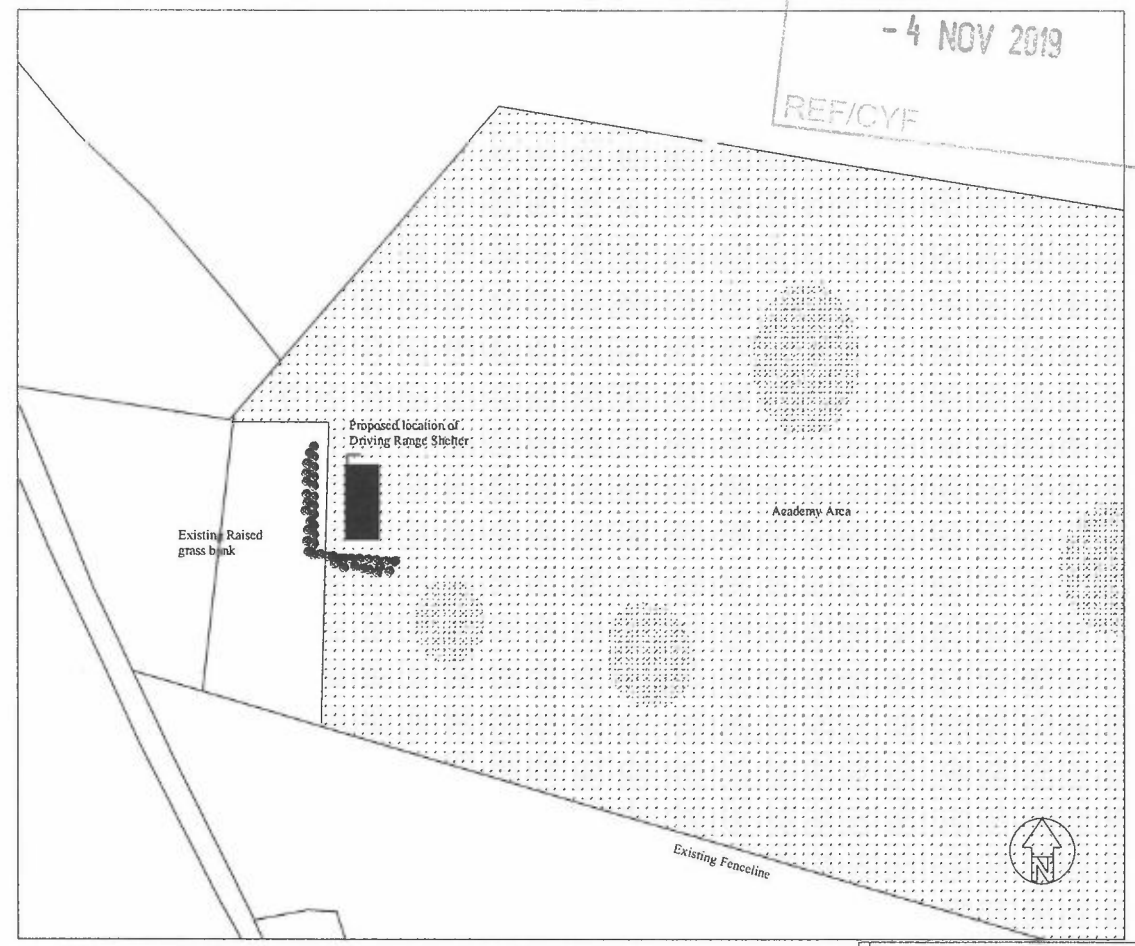

Example of proposed installation

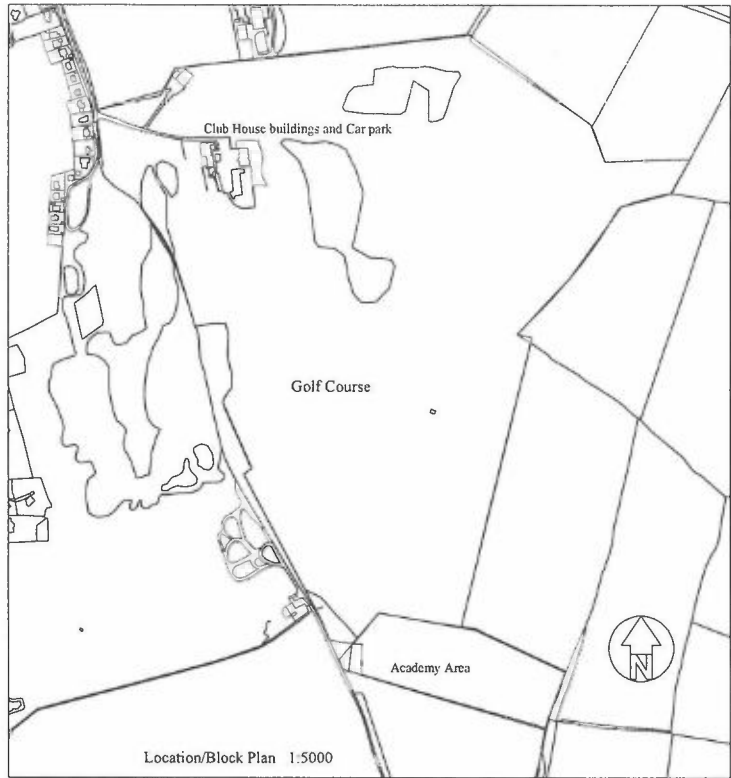

Bat Box

- Rev A - roof plan 10/08/16
- B - Course Planting & Bat Box 11/12/17
- C - Reduction in size of proposed Driving Range Shelter 28/06/19
- D - Adjusting new planting position 31/07/19

Rev/Title

**DRIVING RANGE**

Location/Block Plans

Project/Project

**Cardigan Golf Club**  
Gwbert  
Cardigan  
Ceredigion  
SA43 1PR



Dyddiad/Date August 2016	Llunad/Drawing No. CGC - 002 - rev D
Drawn by Andrew Thomas	Scale as shown