



SITE PLAN AS EXISTING

Scale 1:500

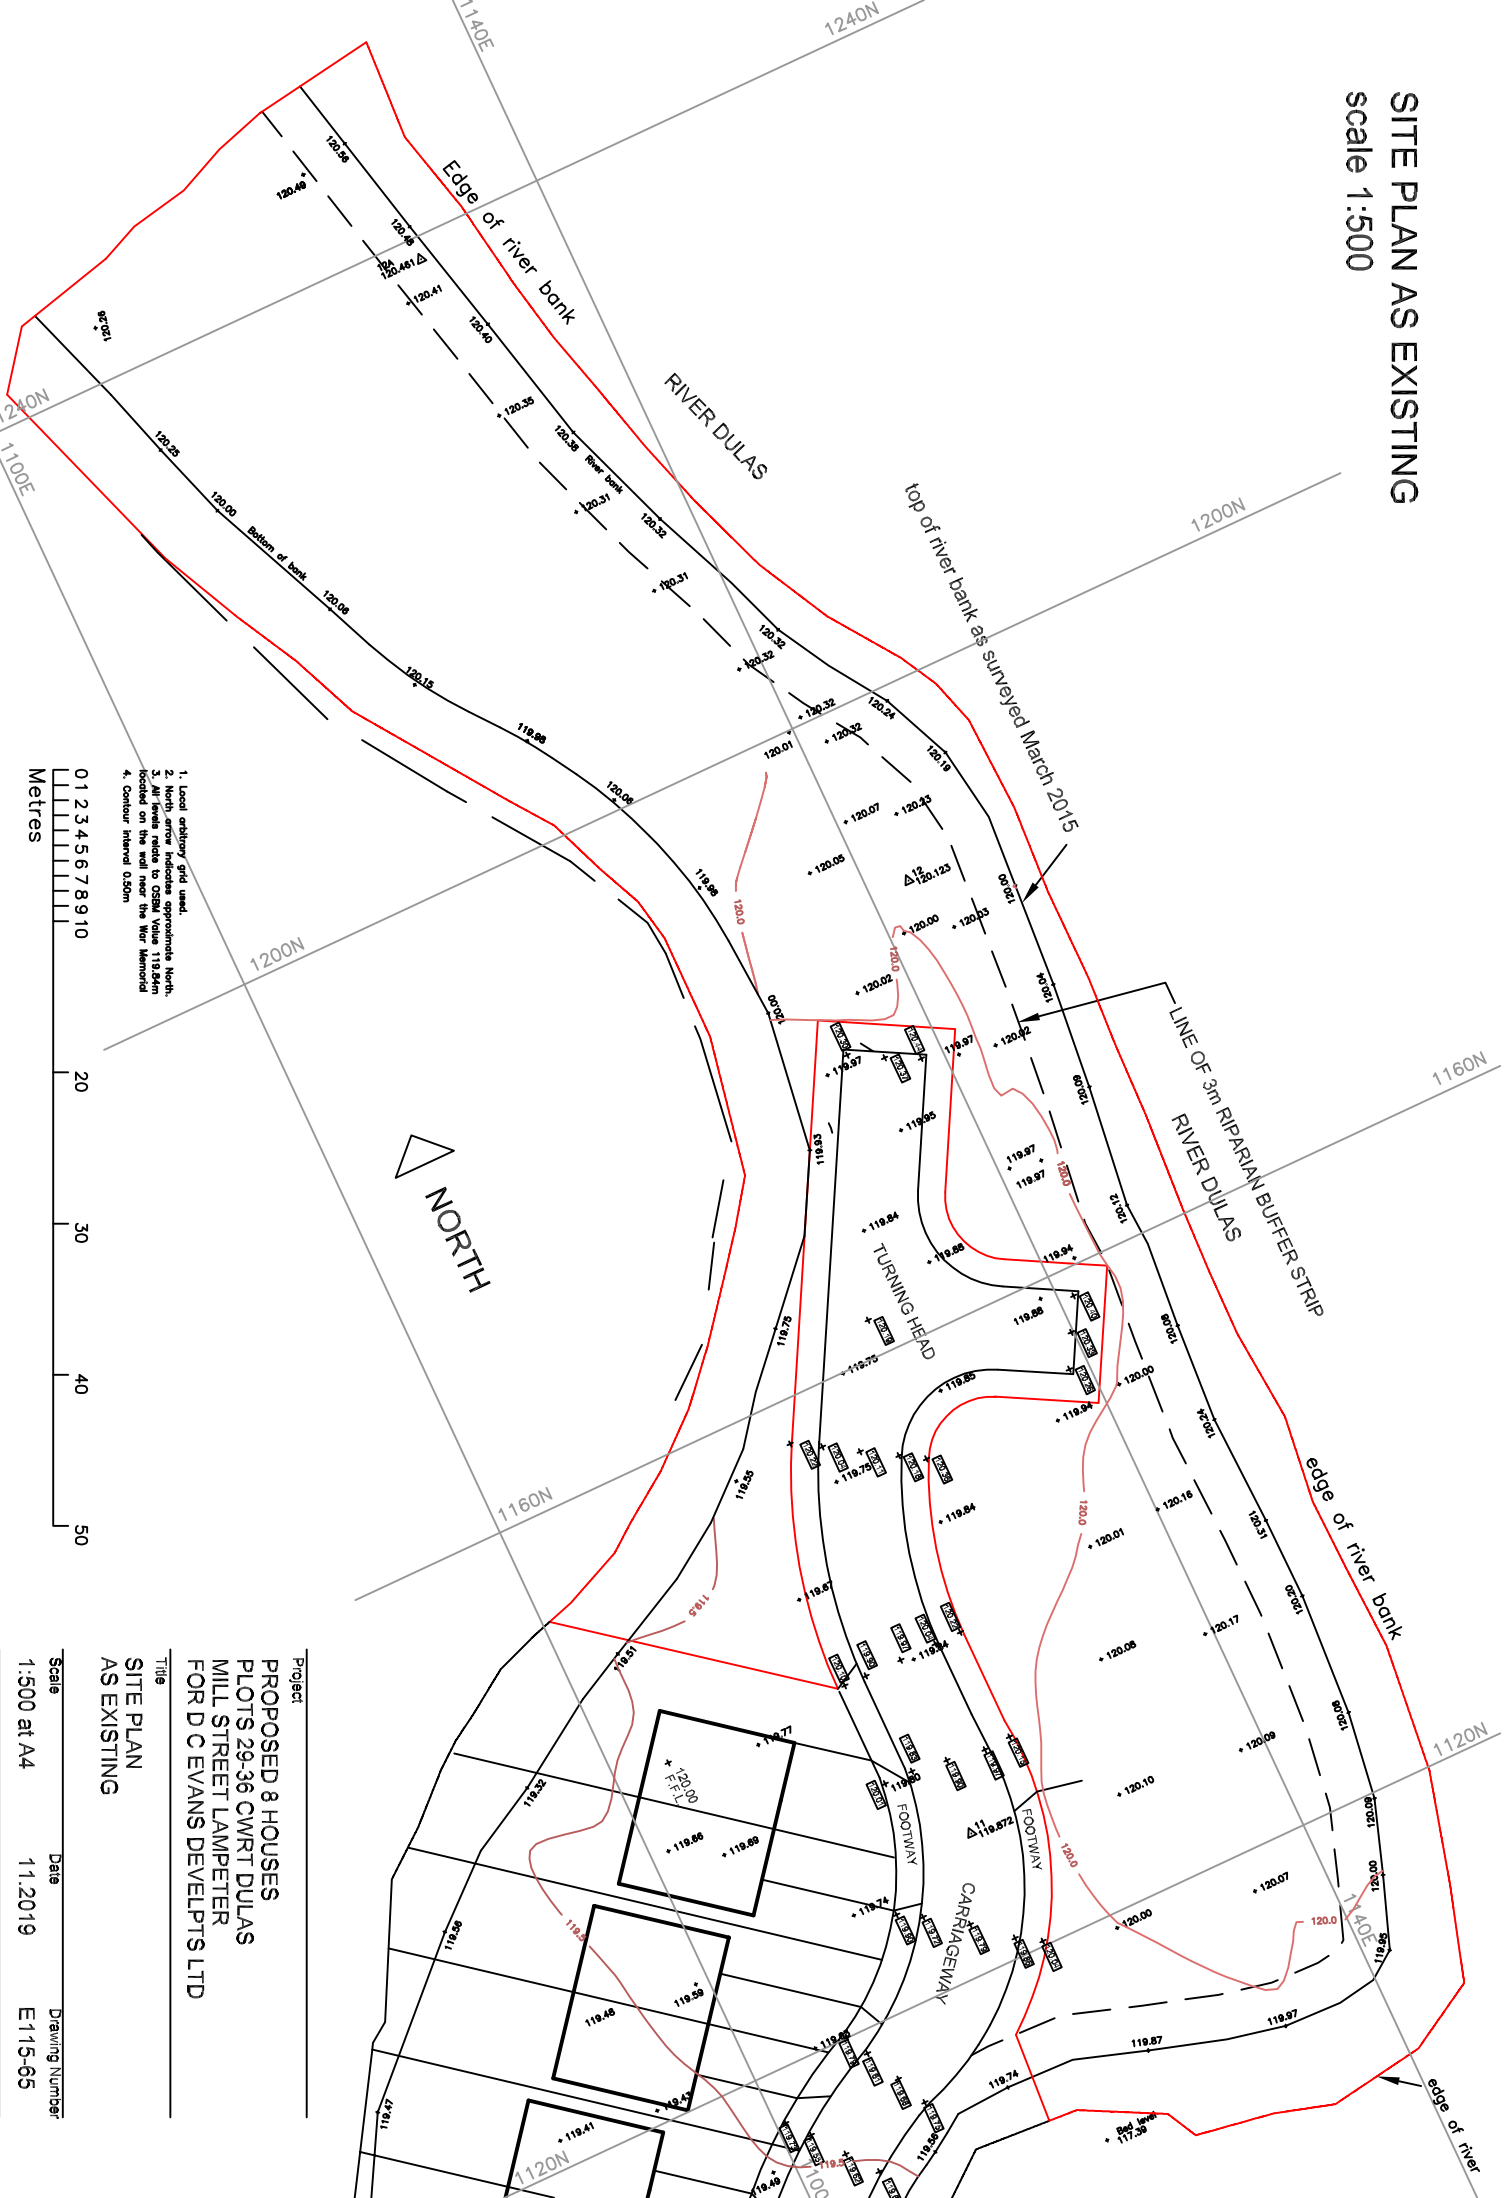

1. Local ordinary grid used.
2. All levels are in metres above Ordnance Mean.
3. All levels relate to OSBM Value 118.84m located on the wall near the War Memorial.
4. Contour interval 0.50m.

 

Project
PROPOSED 8 HOUSES
PLOTS 29-36 CWRT DULAS
MILL STREET LAMPETER
FOR D C EVANS DEVELOPTS LTD

Title
SITE PLAN
AS EXISTING

Scale
 1:500 at A4

Date
 11.2019

Drawing Number
 E115-65