




West Elevation

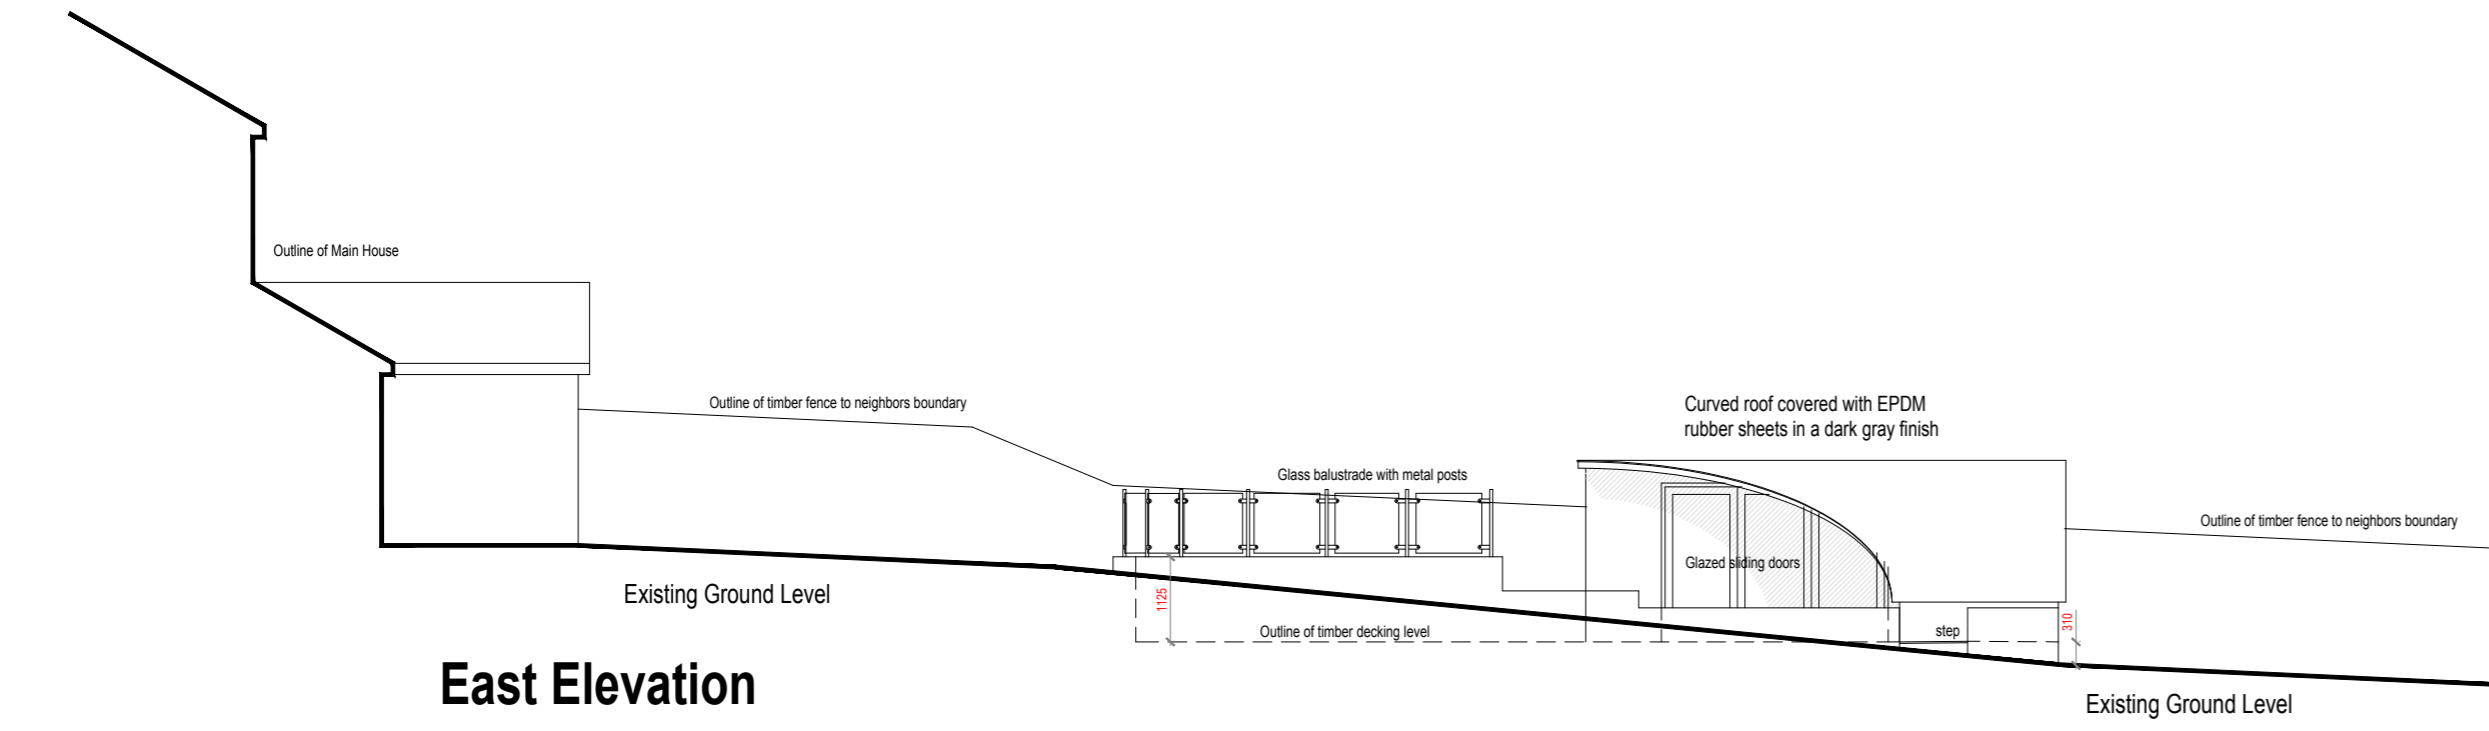


East Elevation

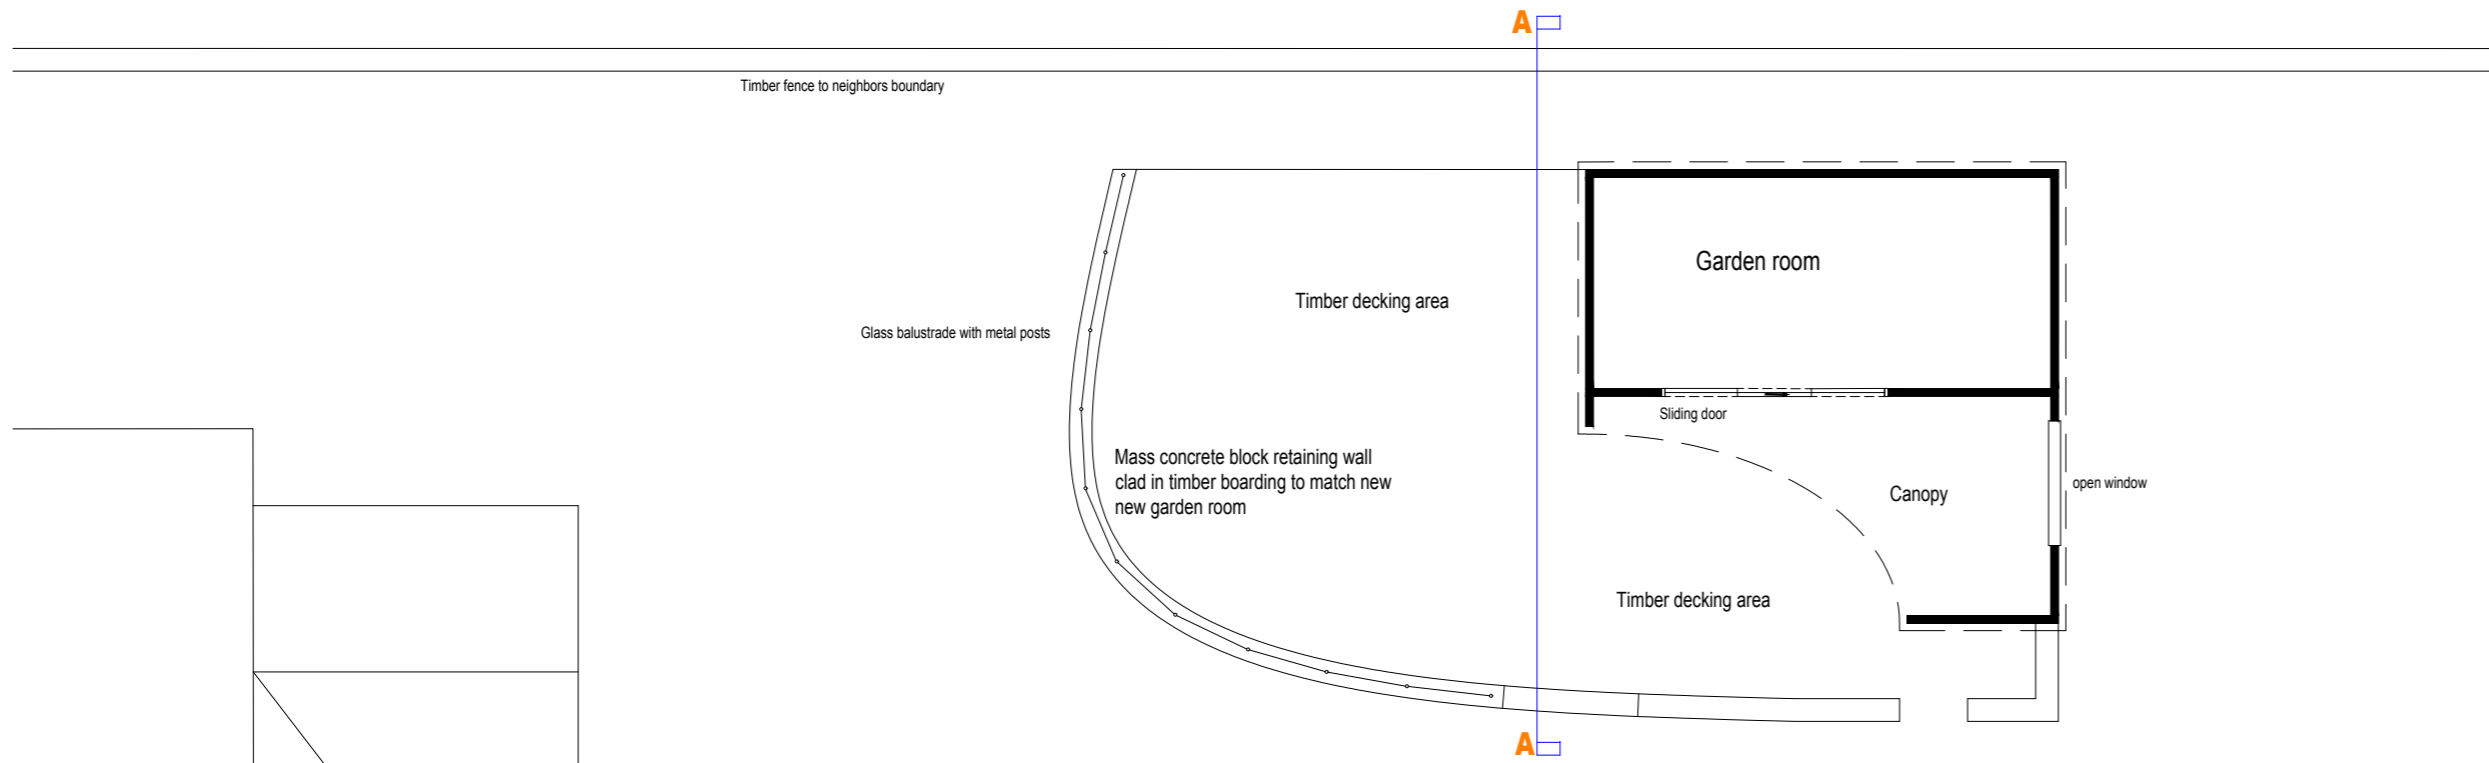


Ground Floor Plan

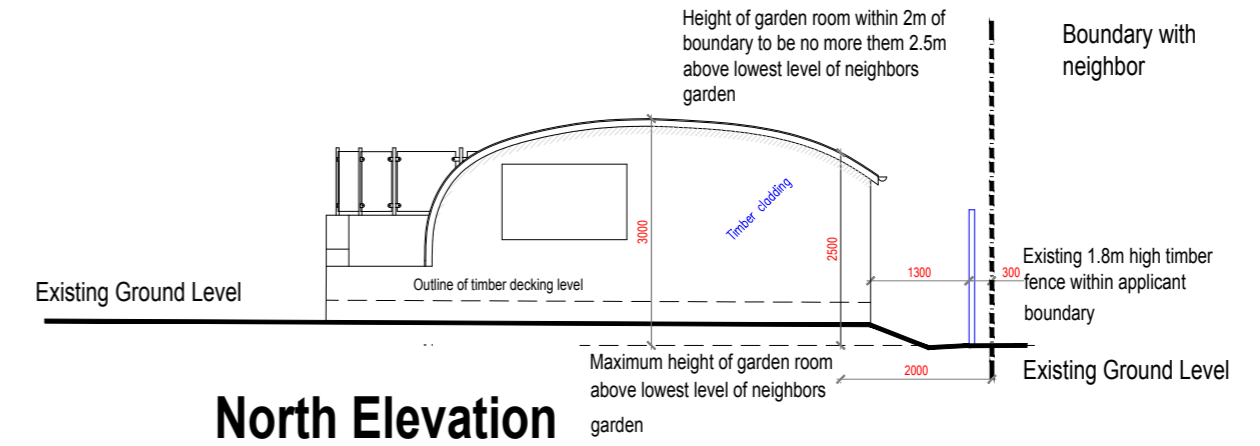

North Elevation

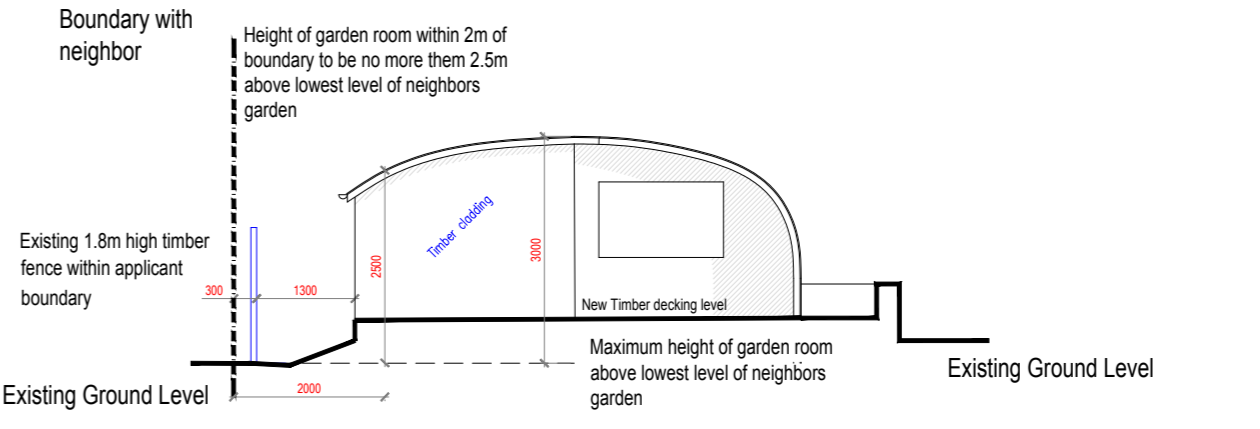

South Elevation/Section A-A

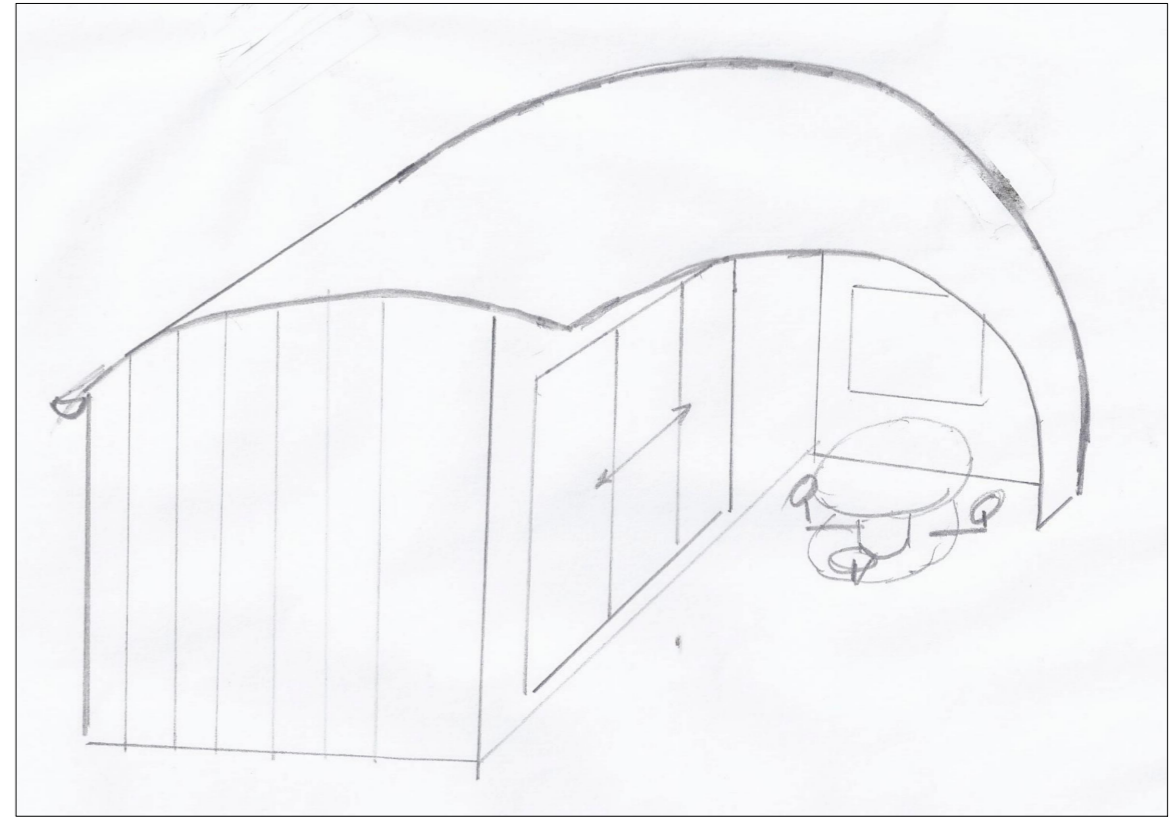

Sketch drawing

Rev A detail and height of retaining wall added 23/01/20

Mathew Tench Architects RIBA Bsc
 Llety Bach, Pantycrug, Ceredigion, SY23 4EF
 tel: 01970 880406 mobile: 07866 481086

swydd
New Garden room and decking area
TyFosi, Pant y Crug, Capel seion for
Mr and Mrs Clarke

sheet size		graddfa	scale	math	type
A1		1:100			Planning
gan	by	dyddiad	date	rhif	dwg no.
MWT		010/01/2020		1339. P03	Rev A