




South elevation 1:100th scale

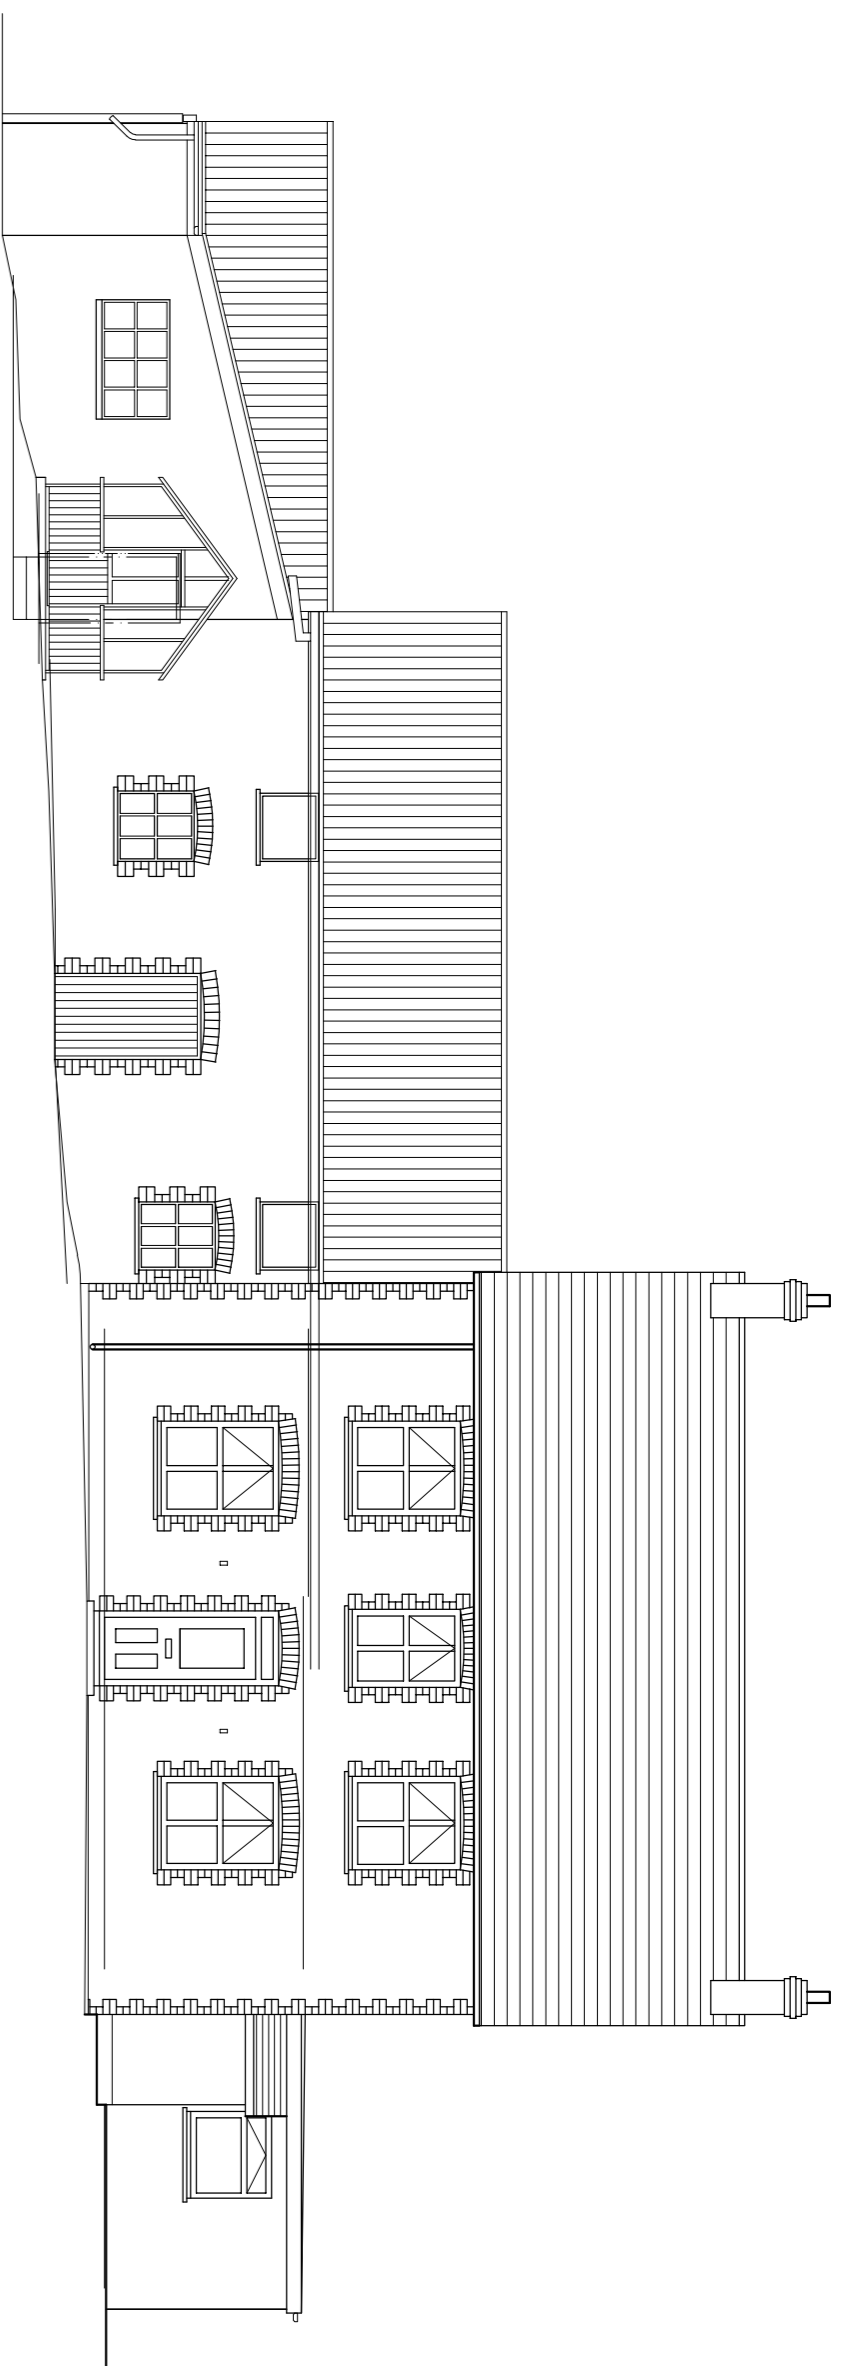


East elevation 1:100th scale

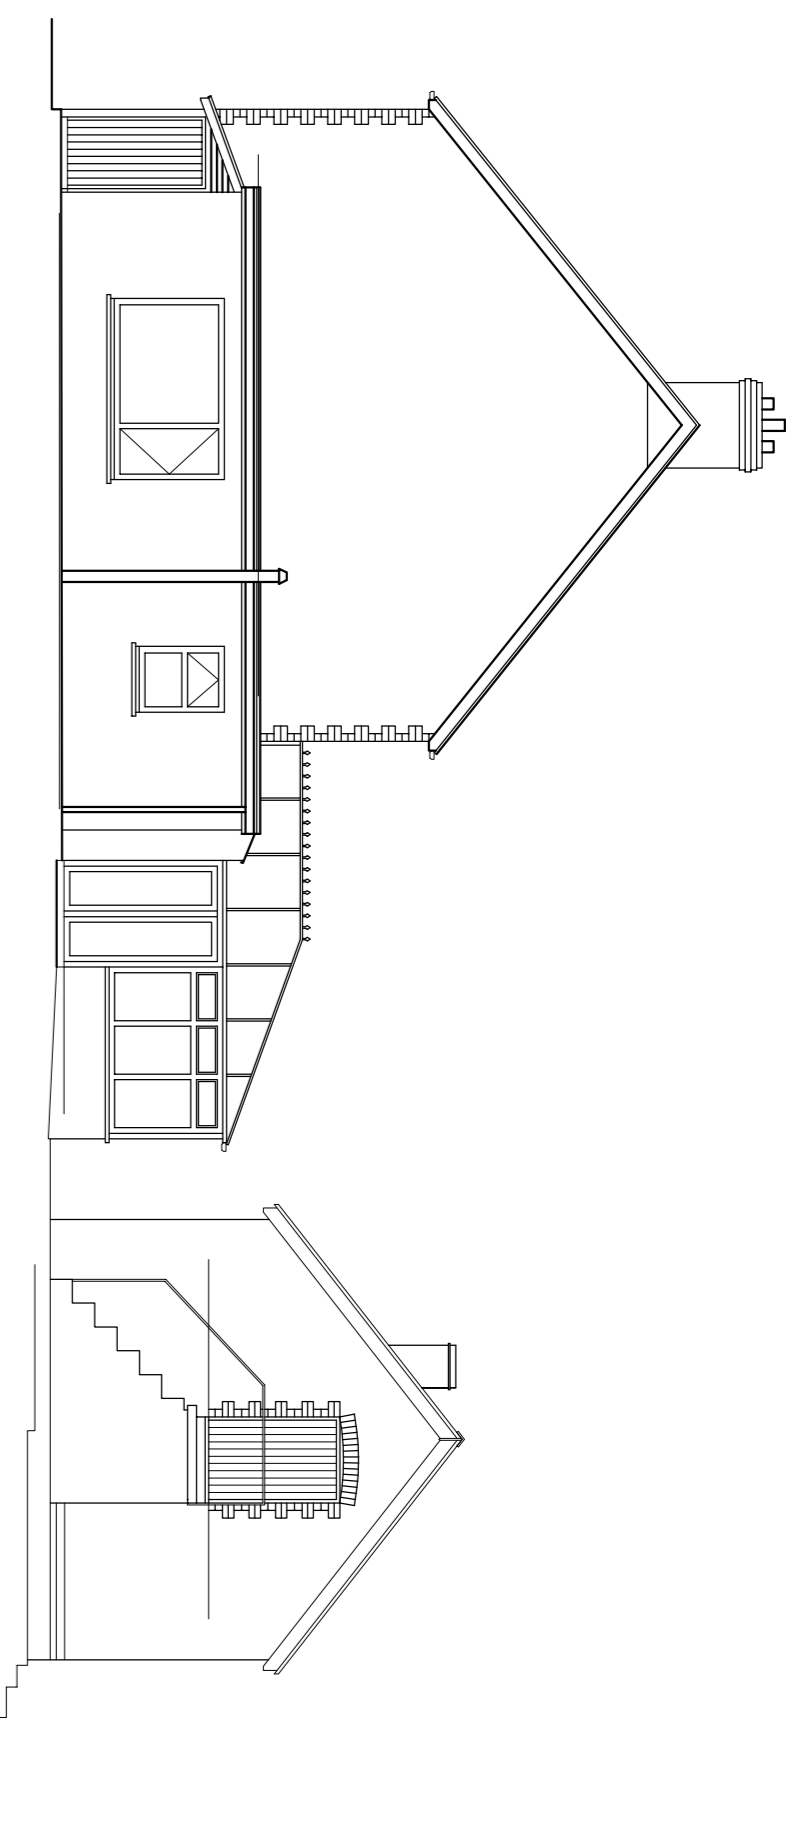


North elevation 1:100th scale

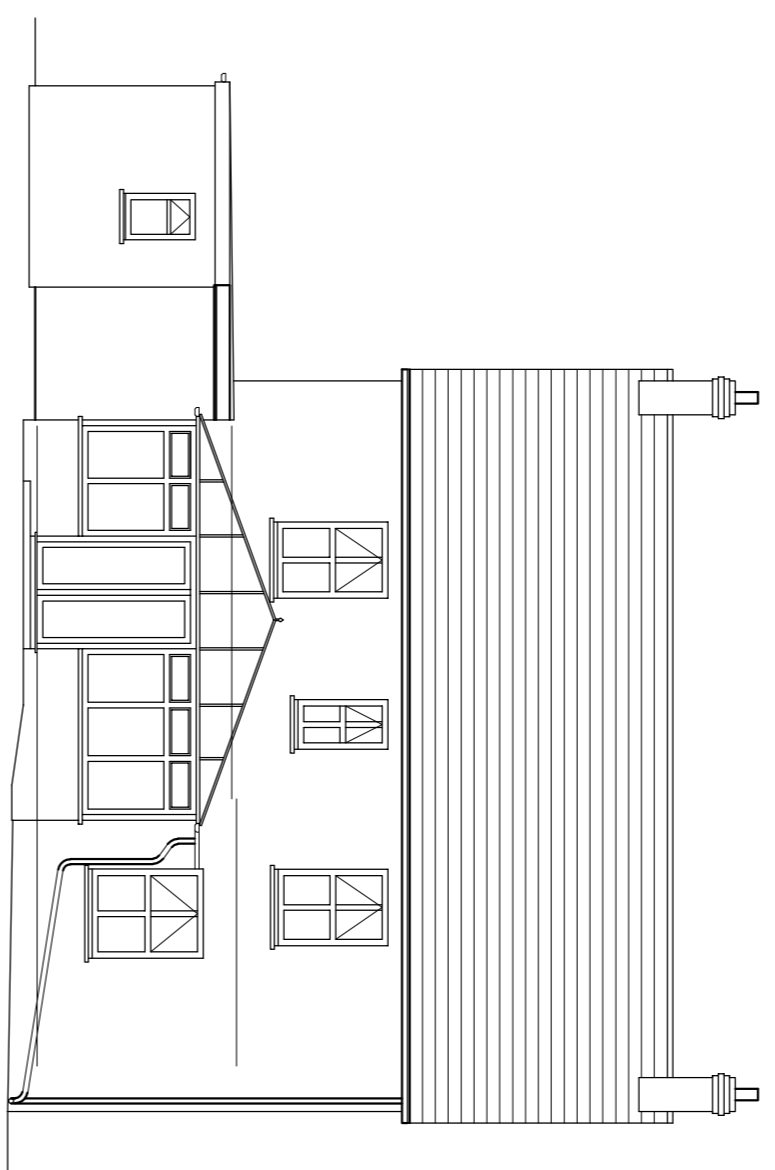


West elevation 1:100th scale

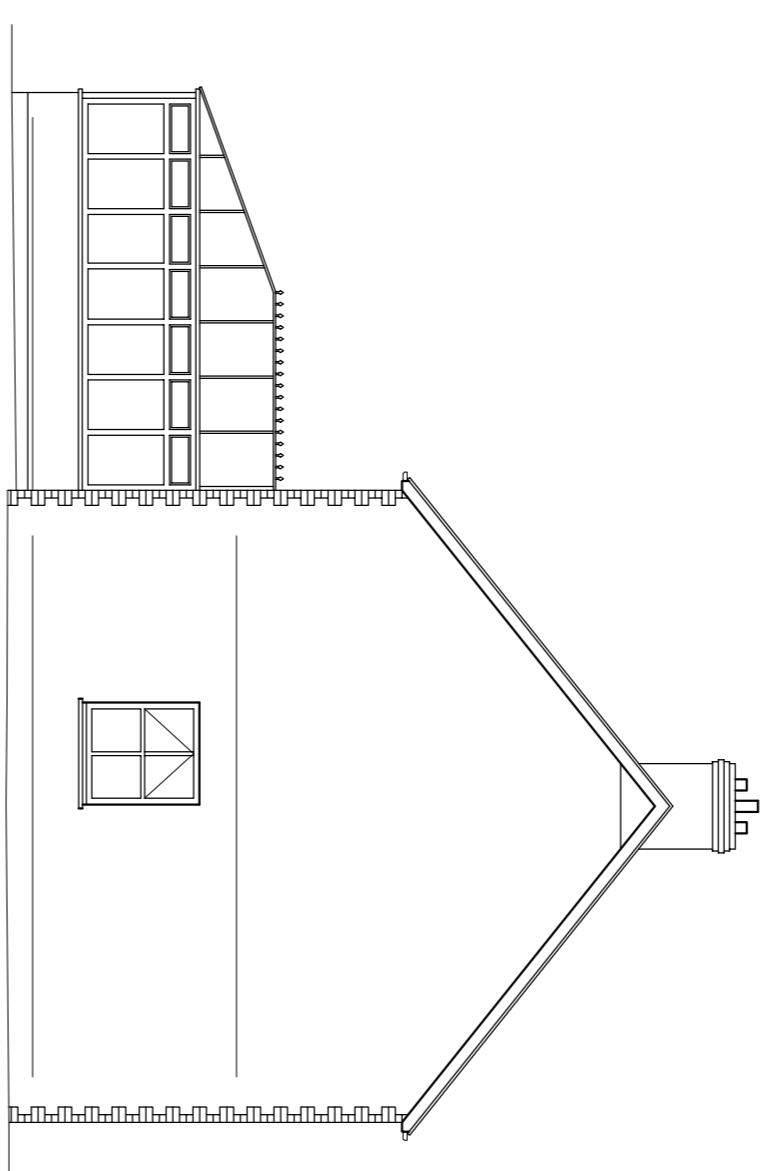


Barn Section 1:50th scale

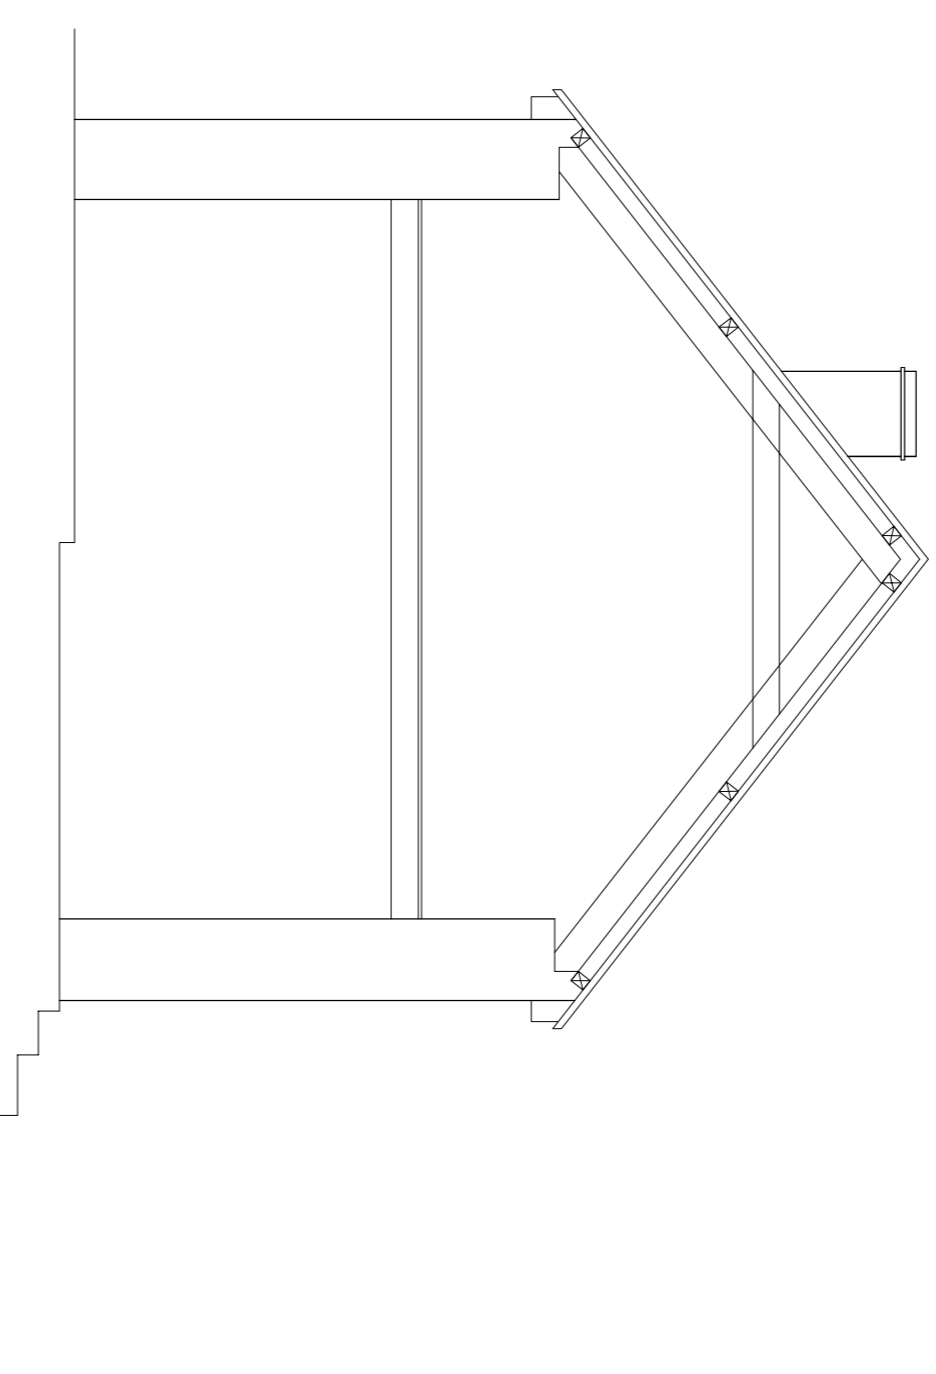


Barn South elevation 1:100th scale

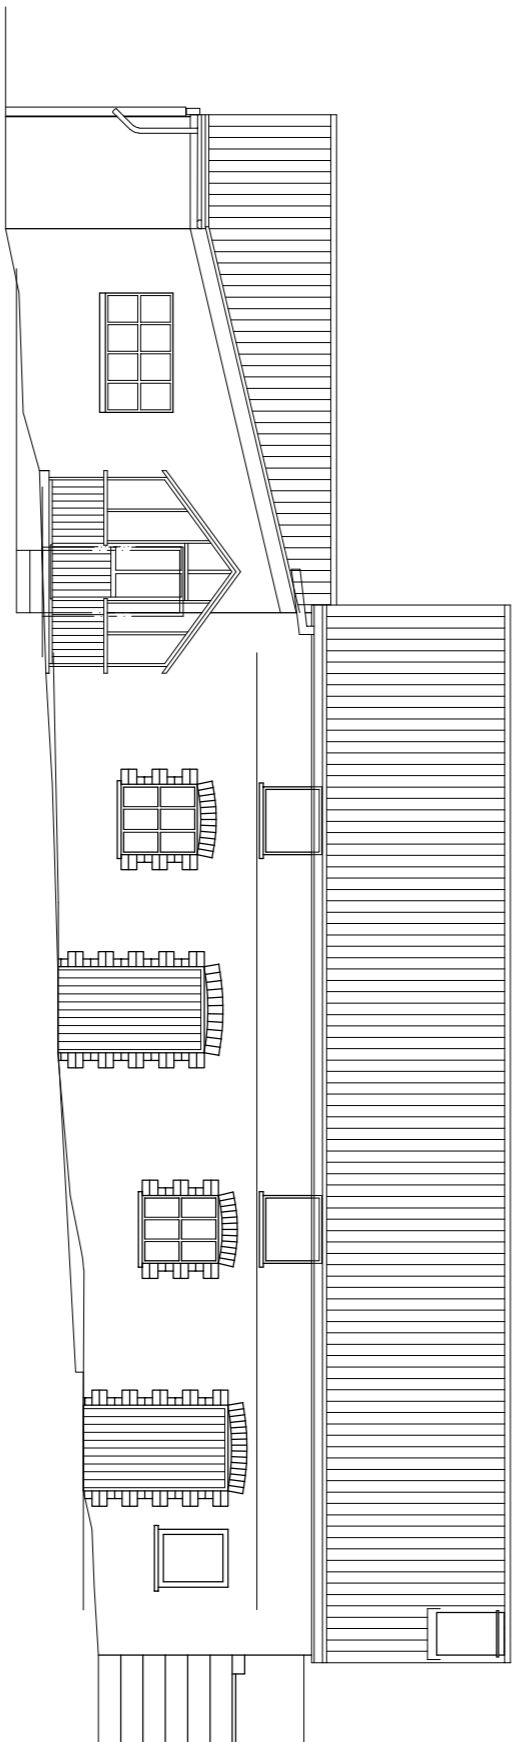

Barn East elevation 1:100th scale

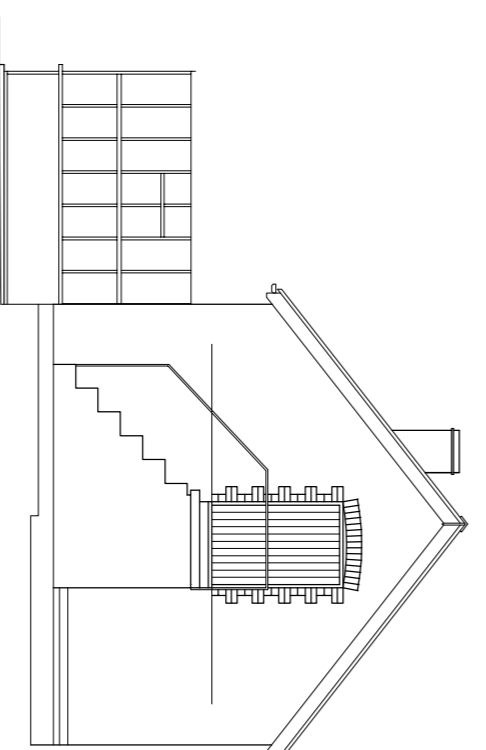

Barn West elevation 1:100th scale

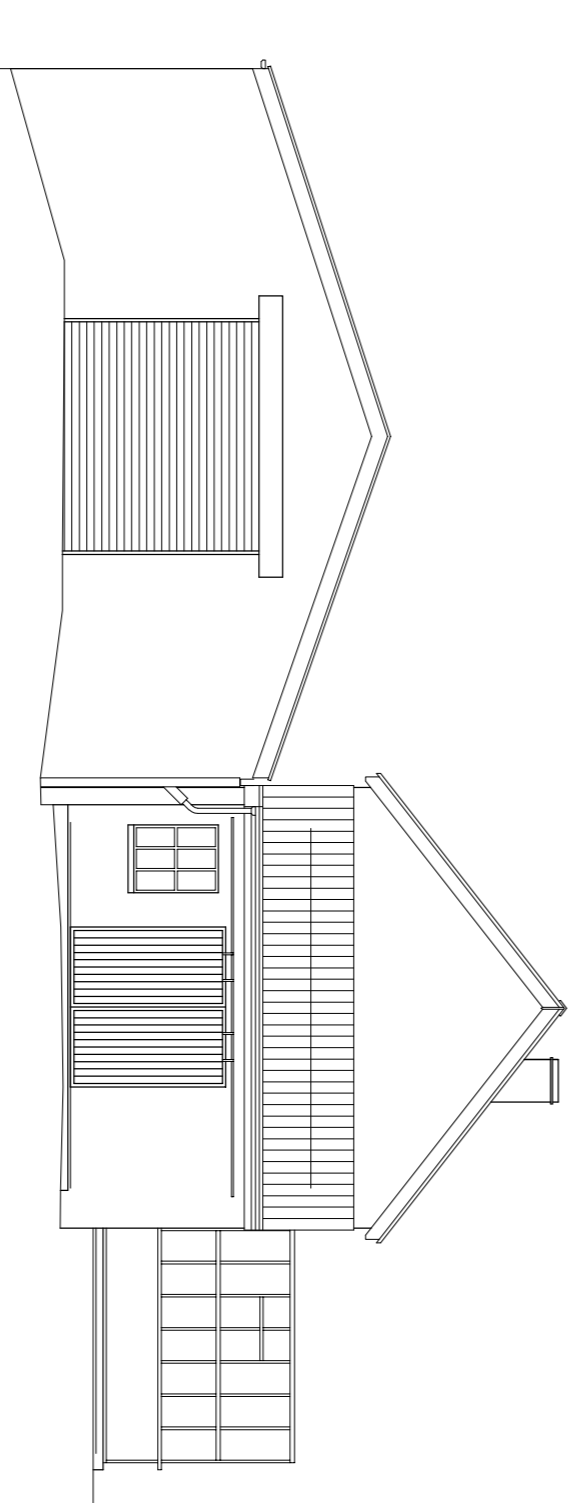

Existing Elevations @

Gallieda, Glynarthen, Llandysul, Ceredigion SA44 6PG

For: Mr & Mrs Lomas

Drawing No. BD1999/Layout 01
Scale - 1/50: 1/100
Drawn - October 2019 by NB

Bell Designs, 34 St. Mary Street, Cardigan, Ceredigion, SA43 1DH
Tel: 01259 621616 e-mail: contact@belldesigns.org