
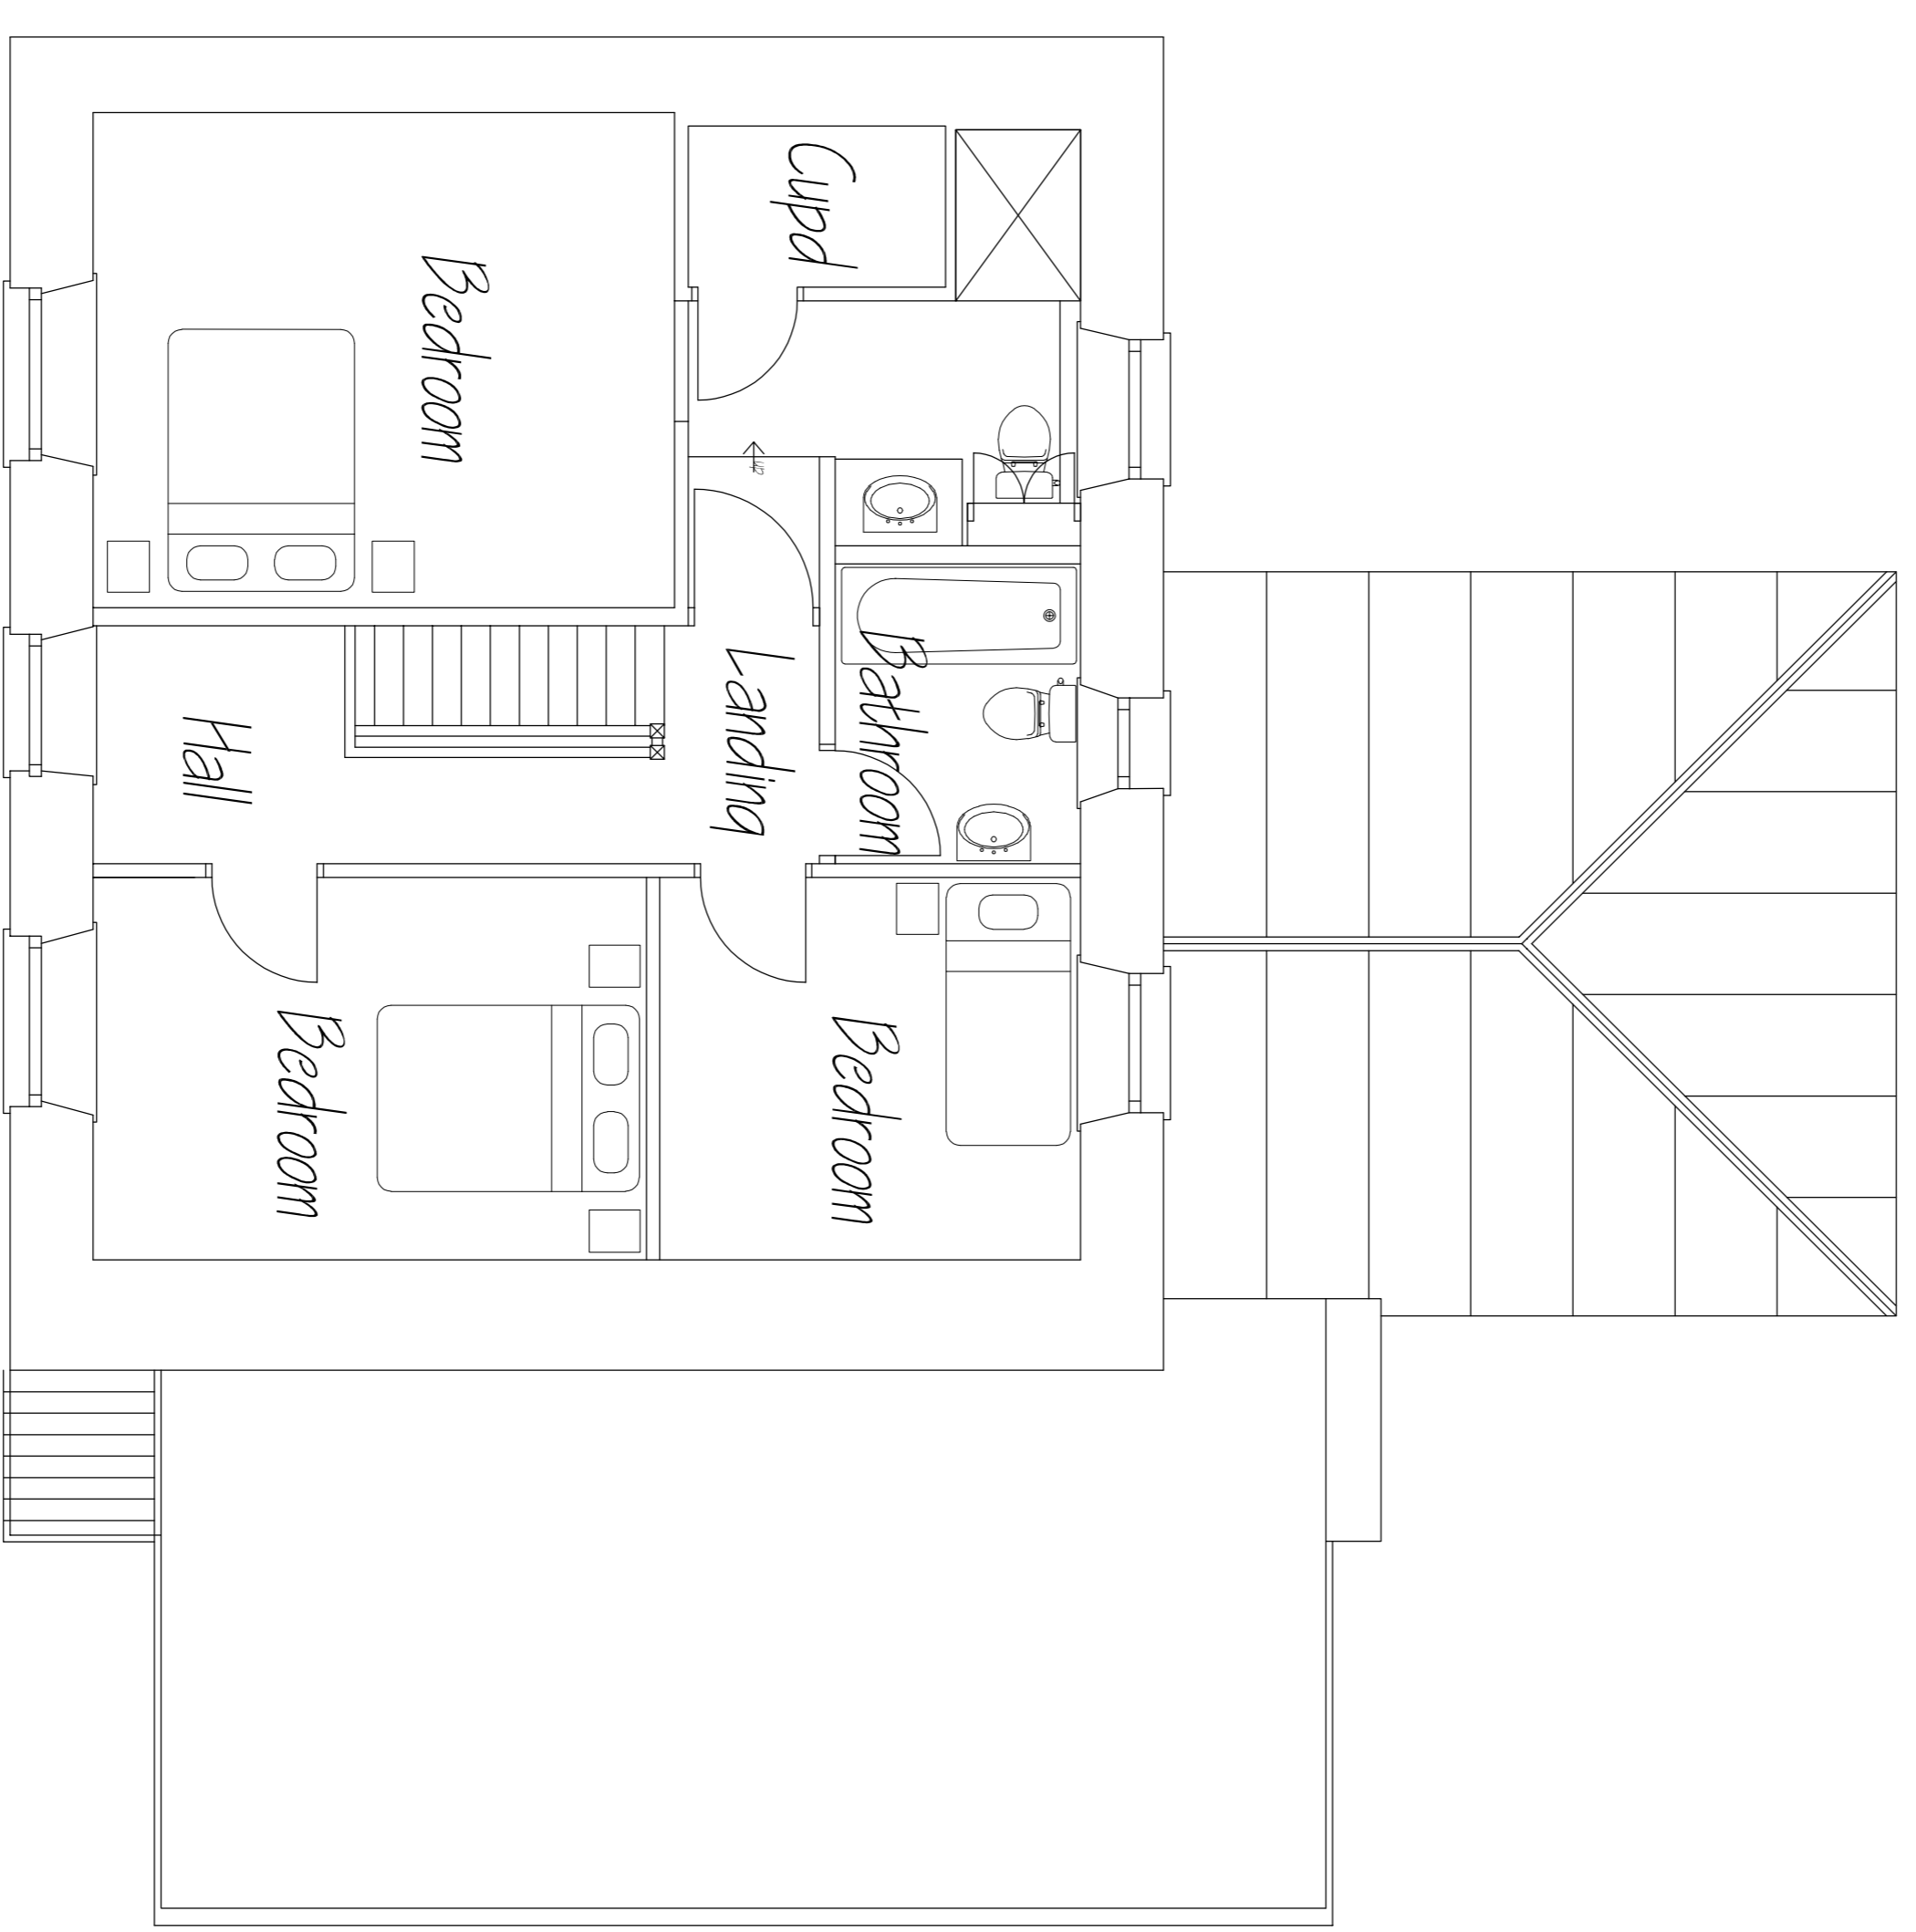


First floor plan 1:50th scale

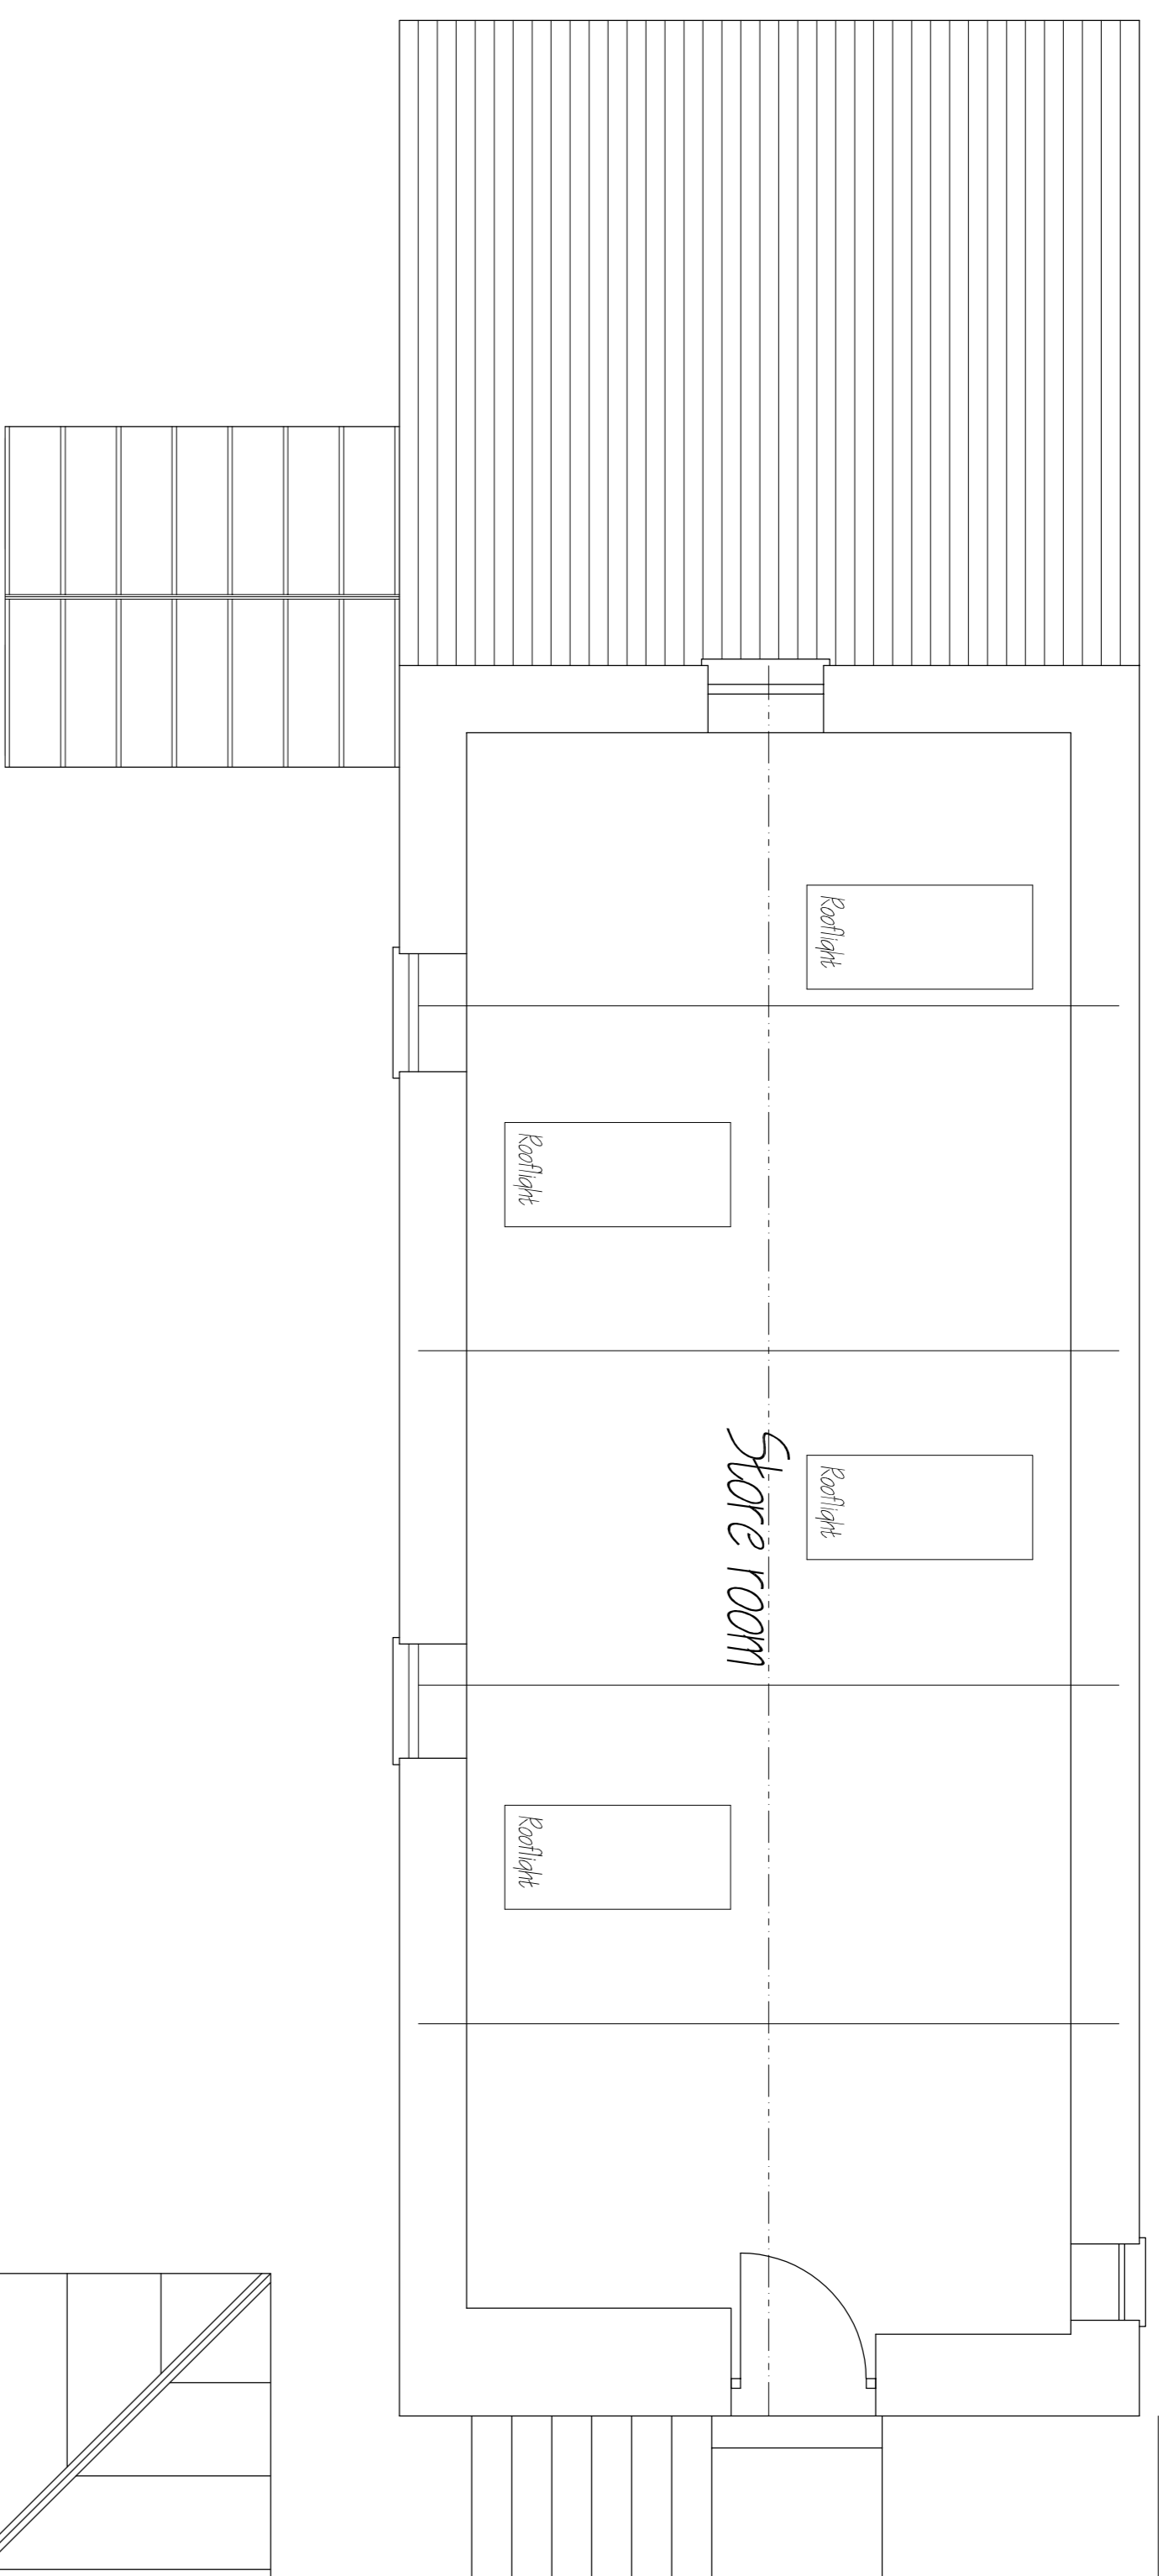

Existing Floor plan @

Gallieda, Glynarthen, Llandysul, Ceredigion SA45 6PG

For: Mr & Mrs Lomas

Drawing No. BD1999/Layout 02

Scale - 1/50

Drawn - October 2019 by NB

Roof plan 1:50th scale

