




South elevation 1:100th scale

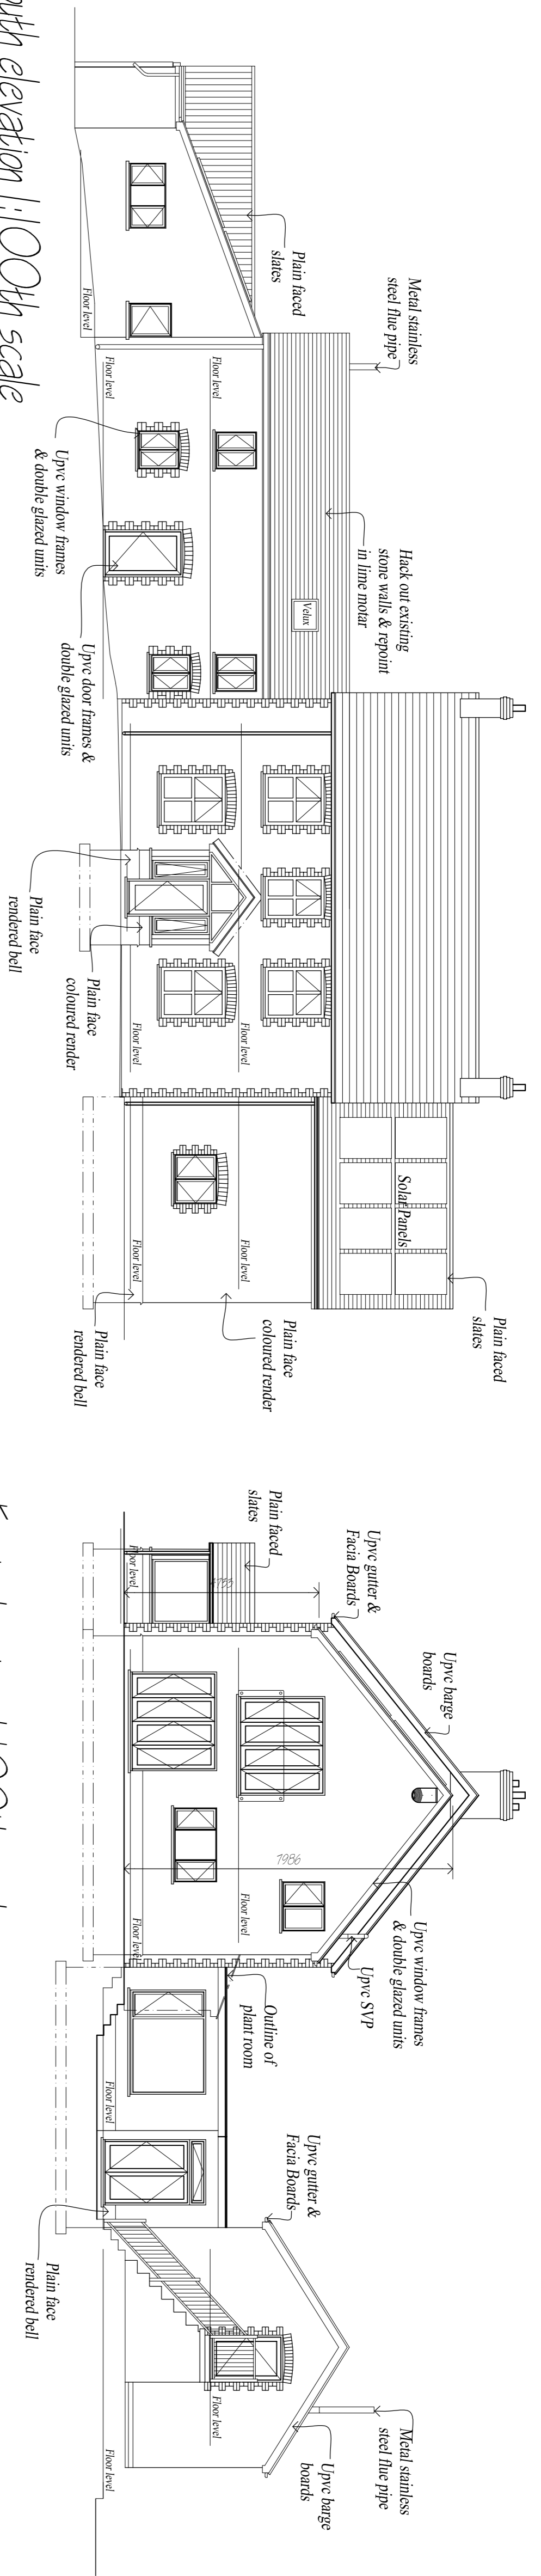


East elevation 1:100th scale

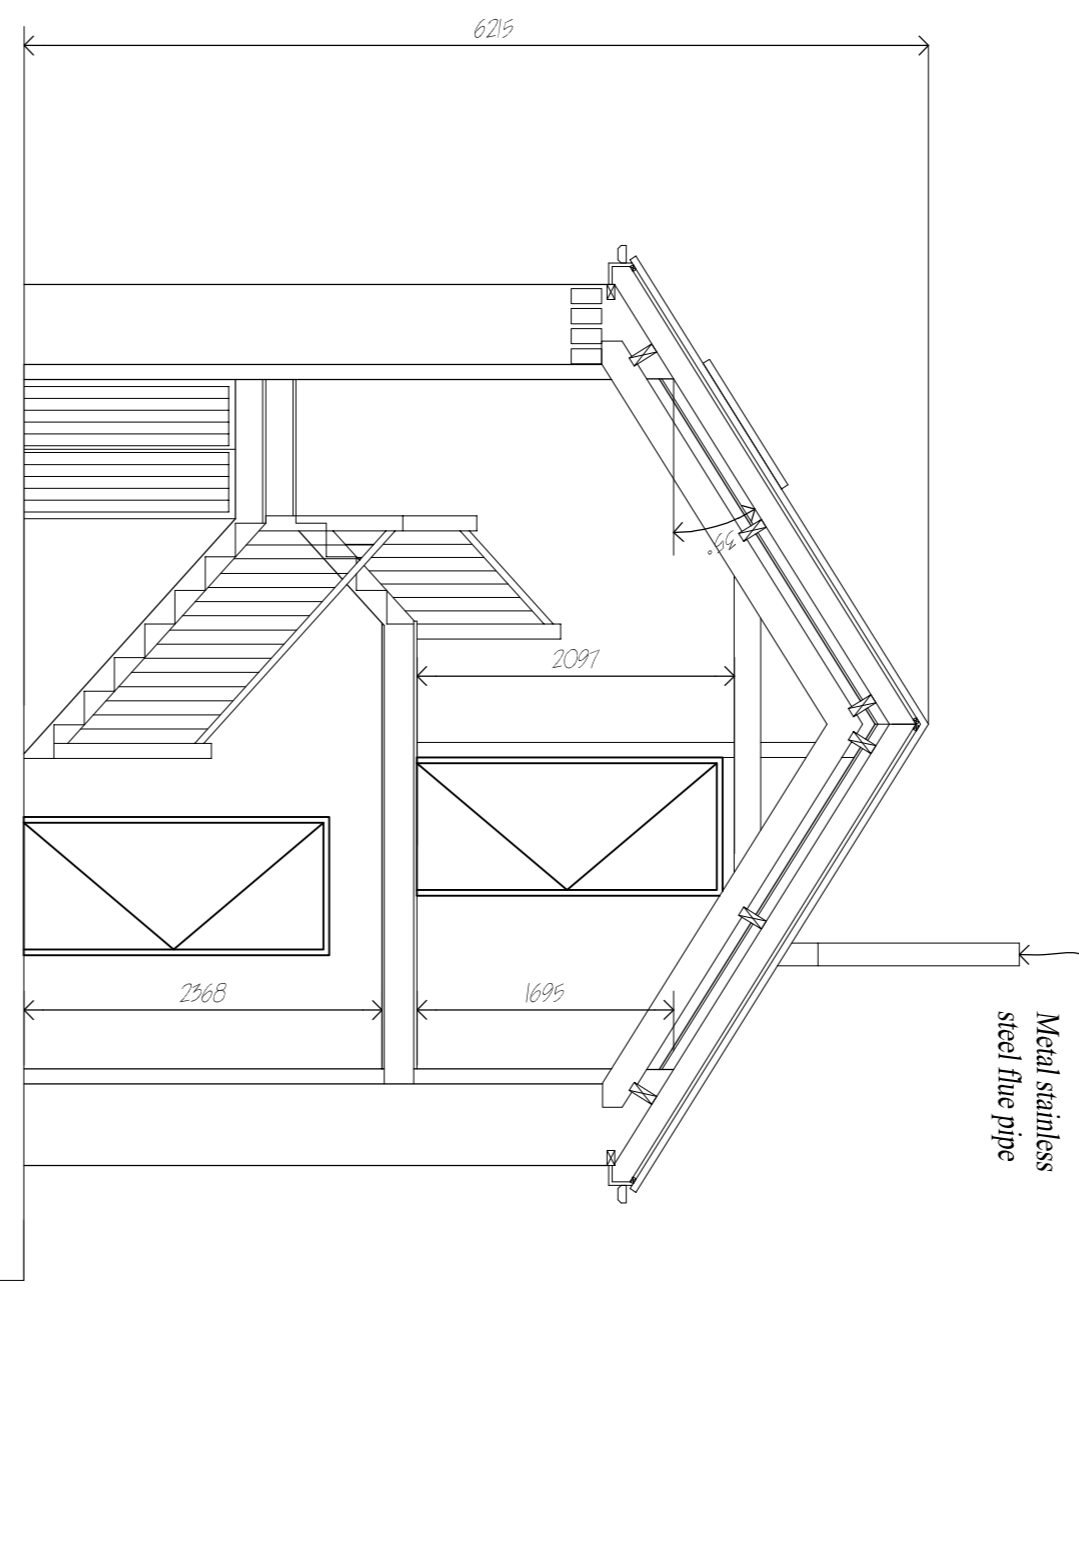


West elevation 1:100th scale

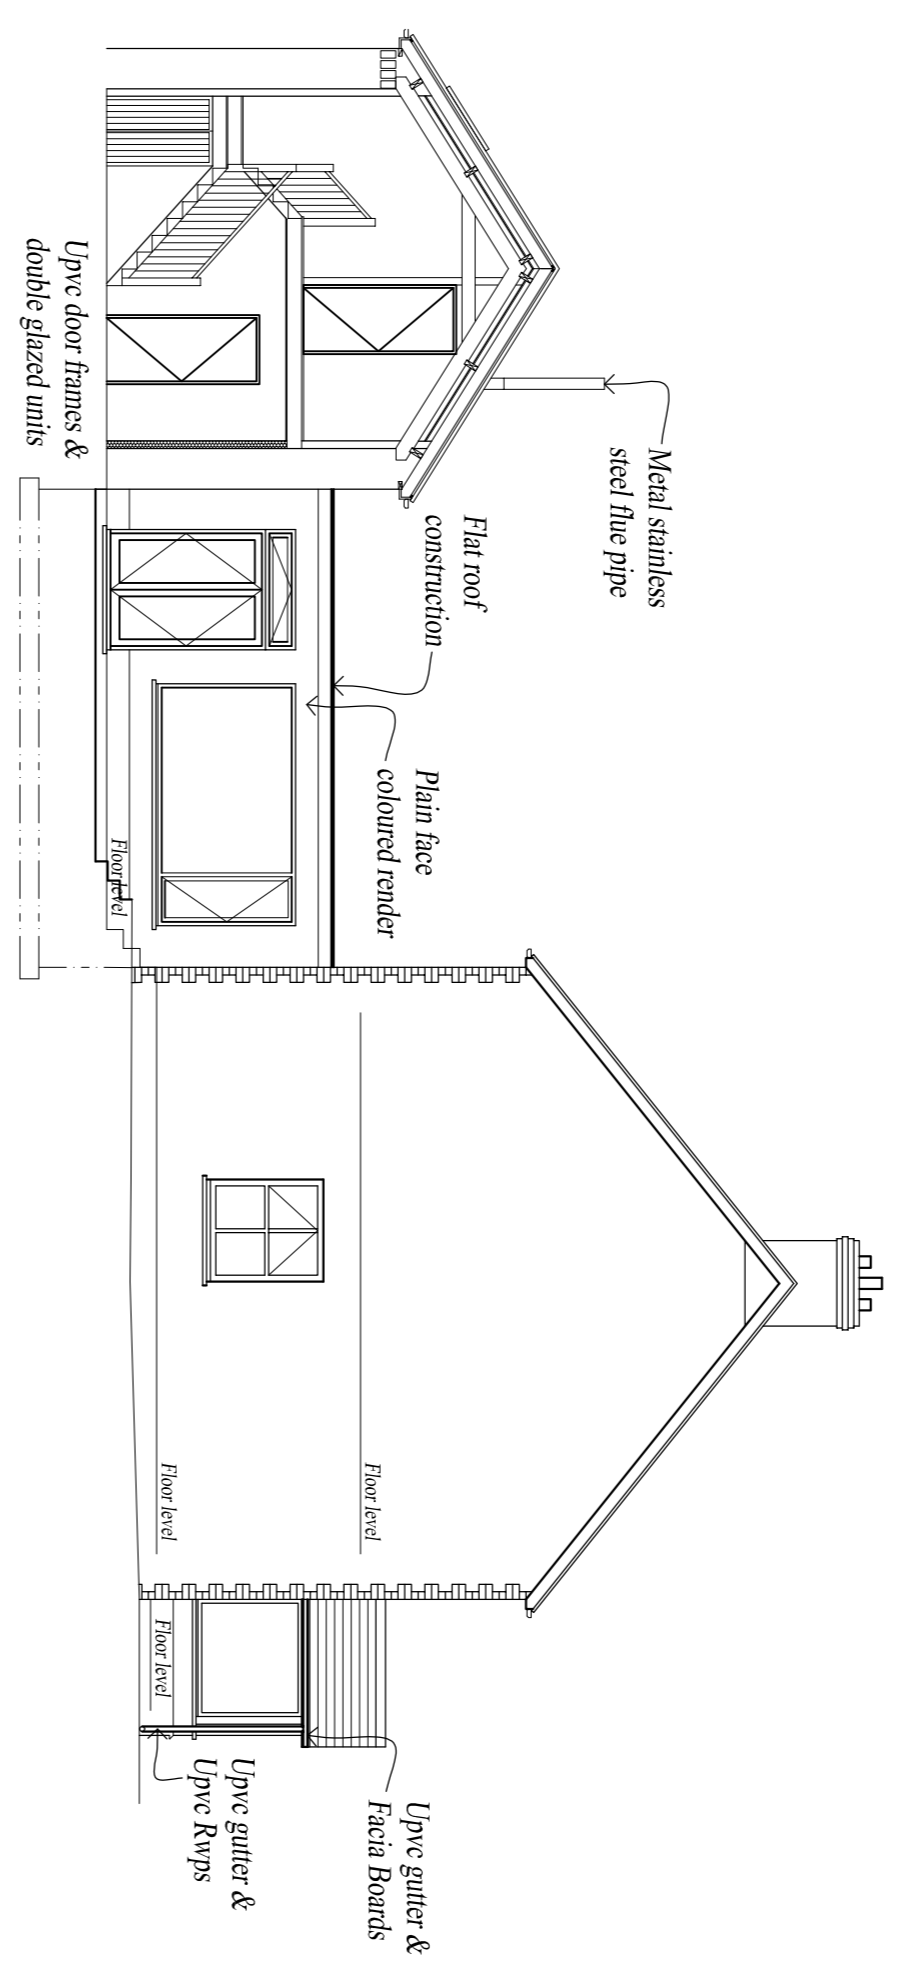


North elevation 1:100th scale

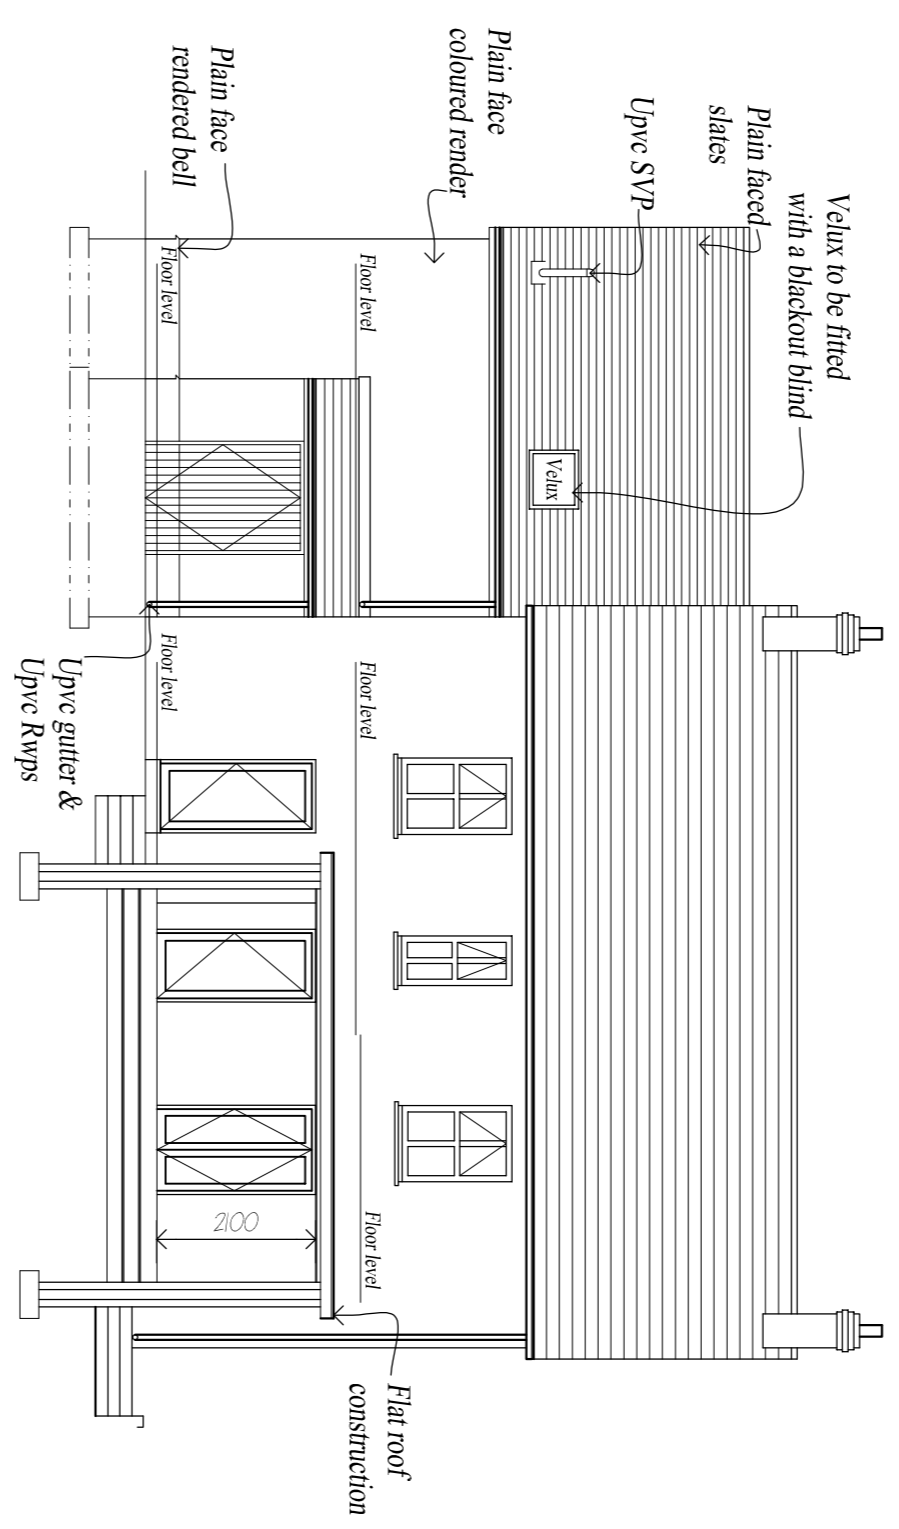


Barn Section 1:50th scale

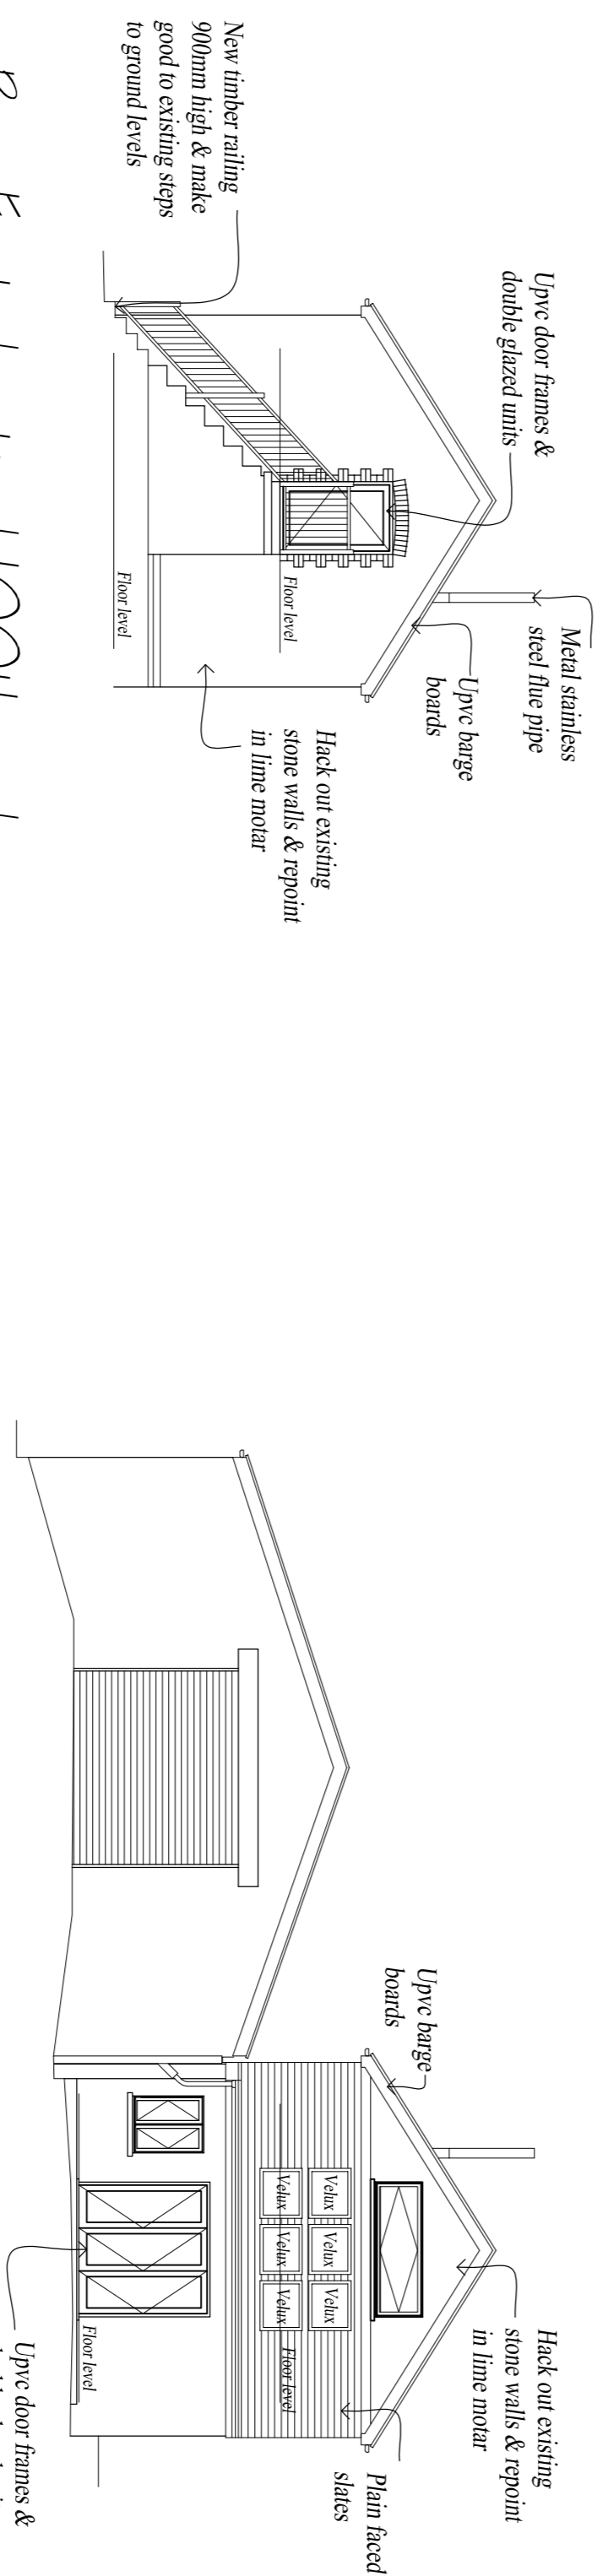


Barn East elevation 1:100th scale

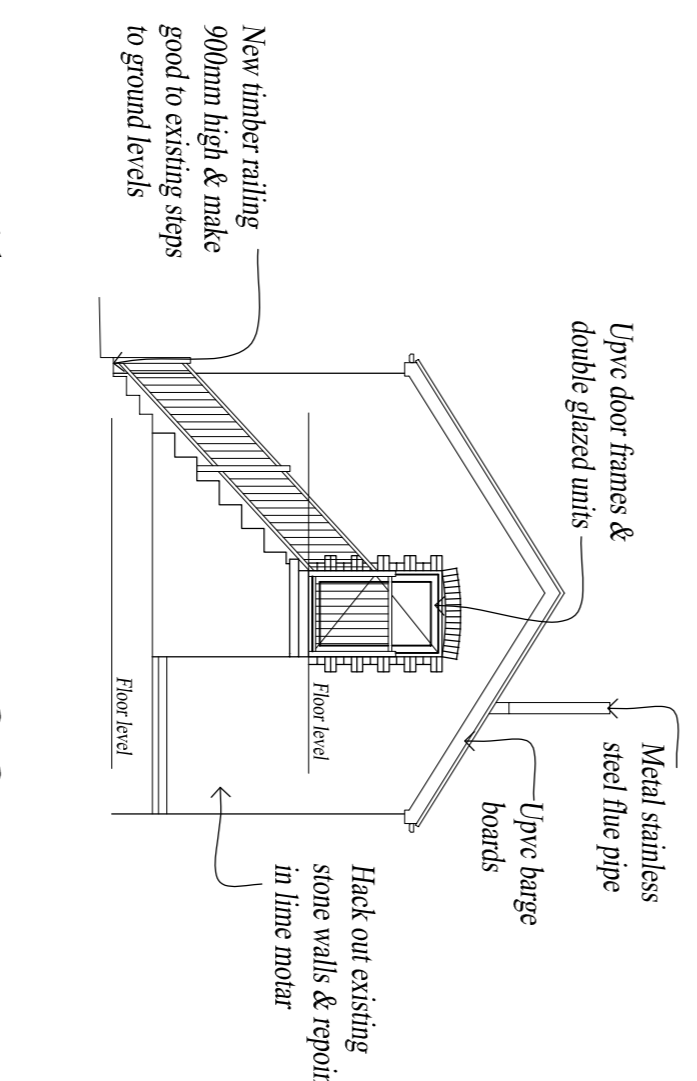

Barn West elevation 1:100th scale

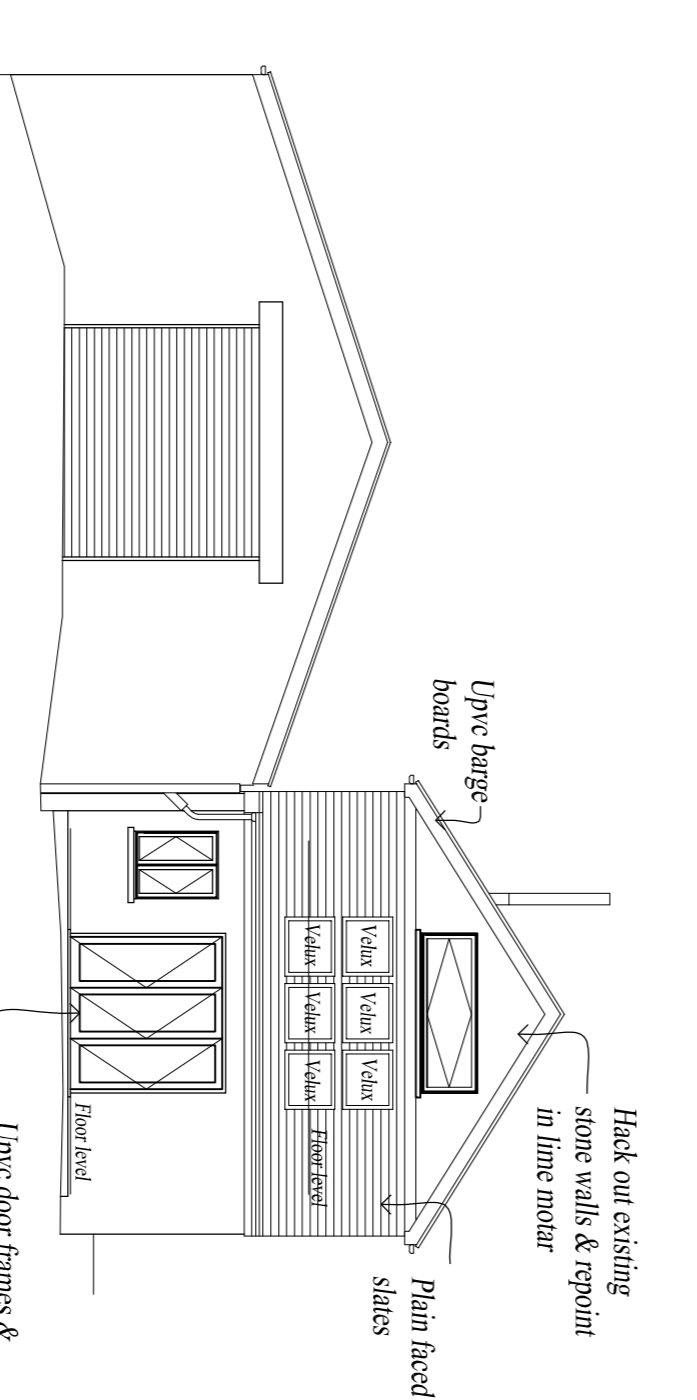

Barn South elevation 1:100th scale

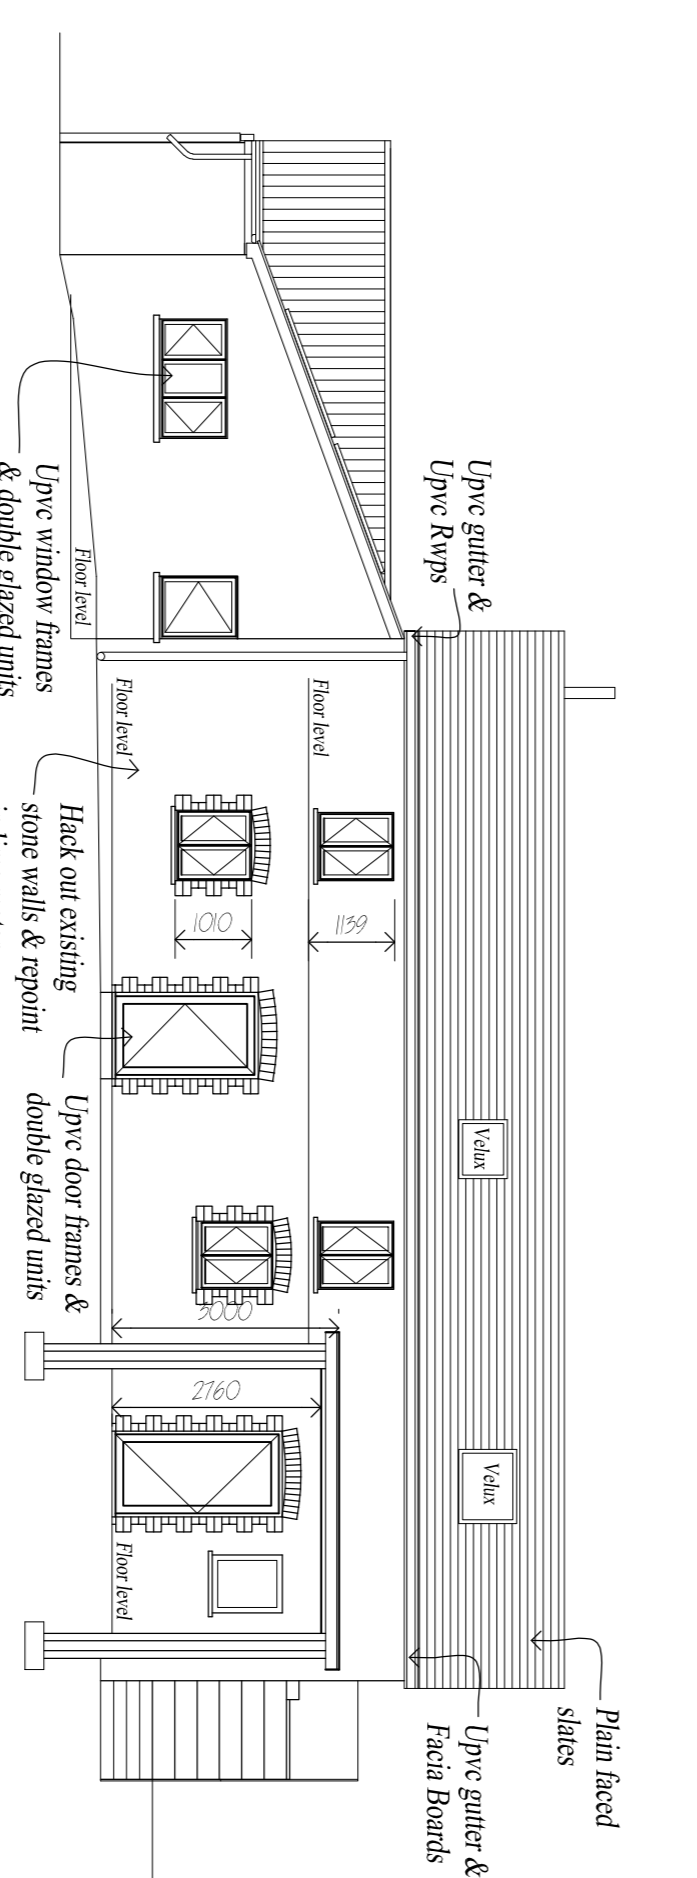

Proposed Elevations @

Celldalea, Glunathen, Llandysul, Ceredigion SA44 6PG

For: Mr & Mrs Lomas

Drawing No. B01999/Layout 06
 Scale - 1/50: 1/100
 Drawn - October 2019 by NB

Bell Designs, 34 St. Mary Street, Cardigan, Ceredigion SA44 1DH
 Tel: 01239 621616 e-mail: contact@celldesigns.org