


Ground floor plan 1:50th scale

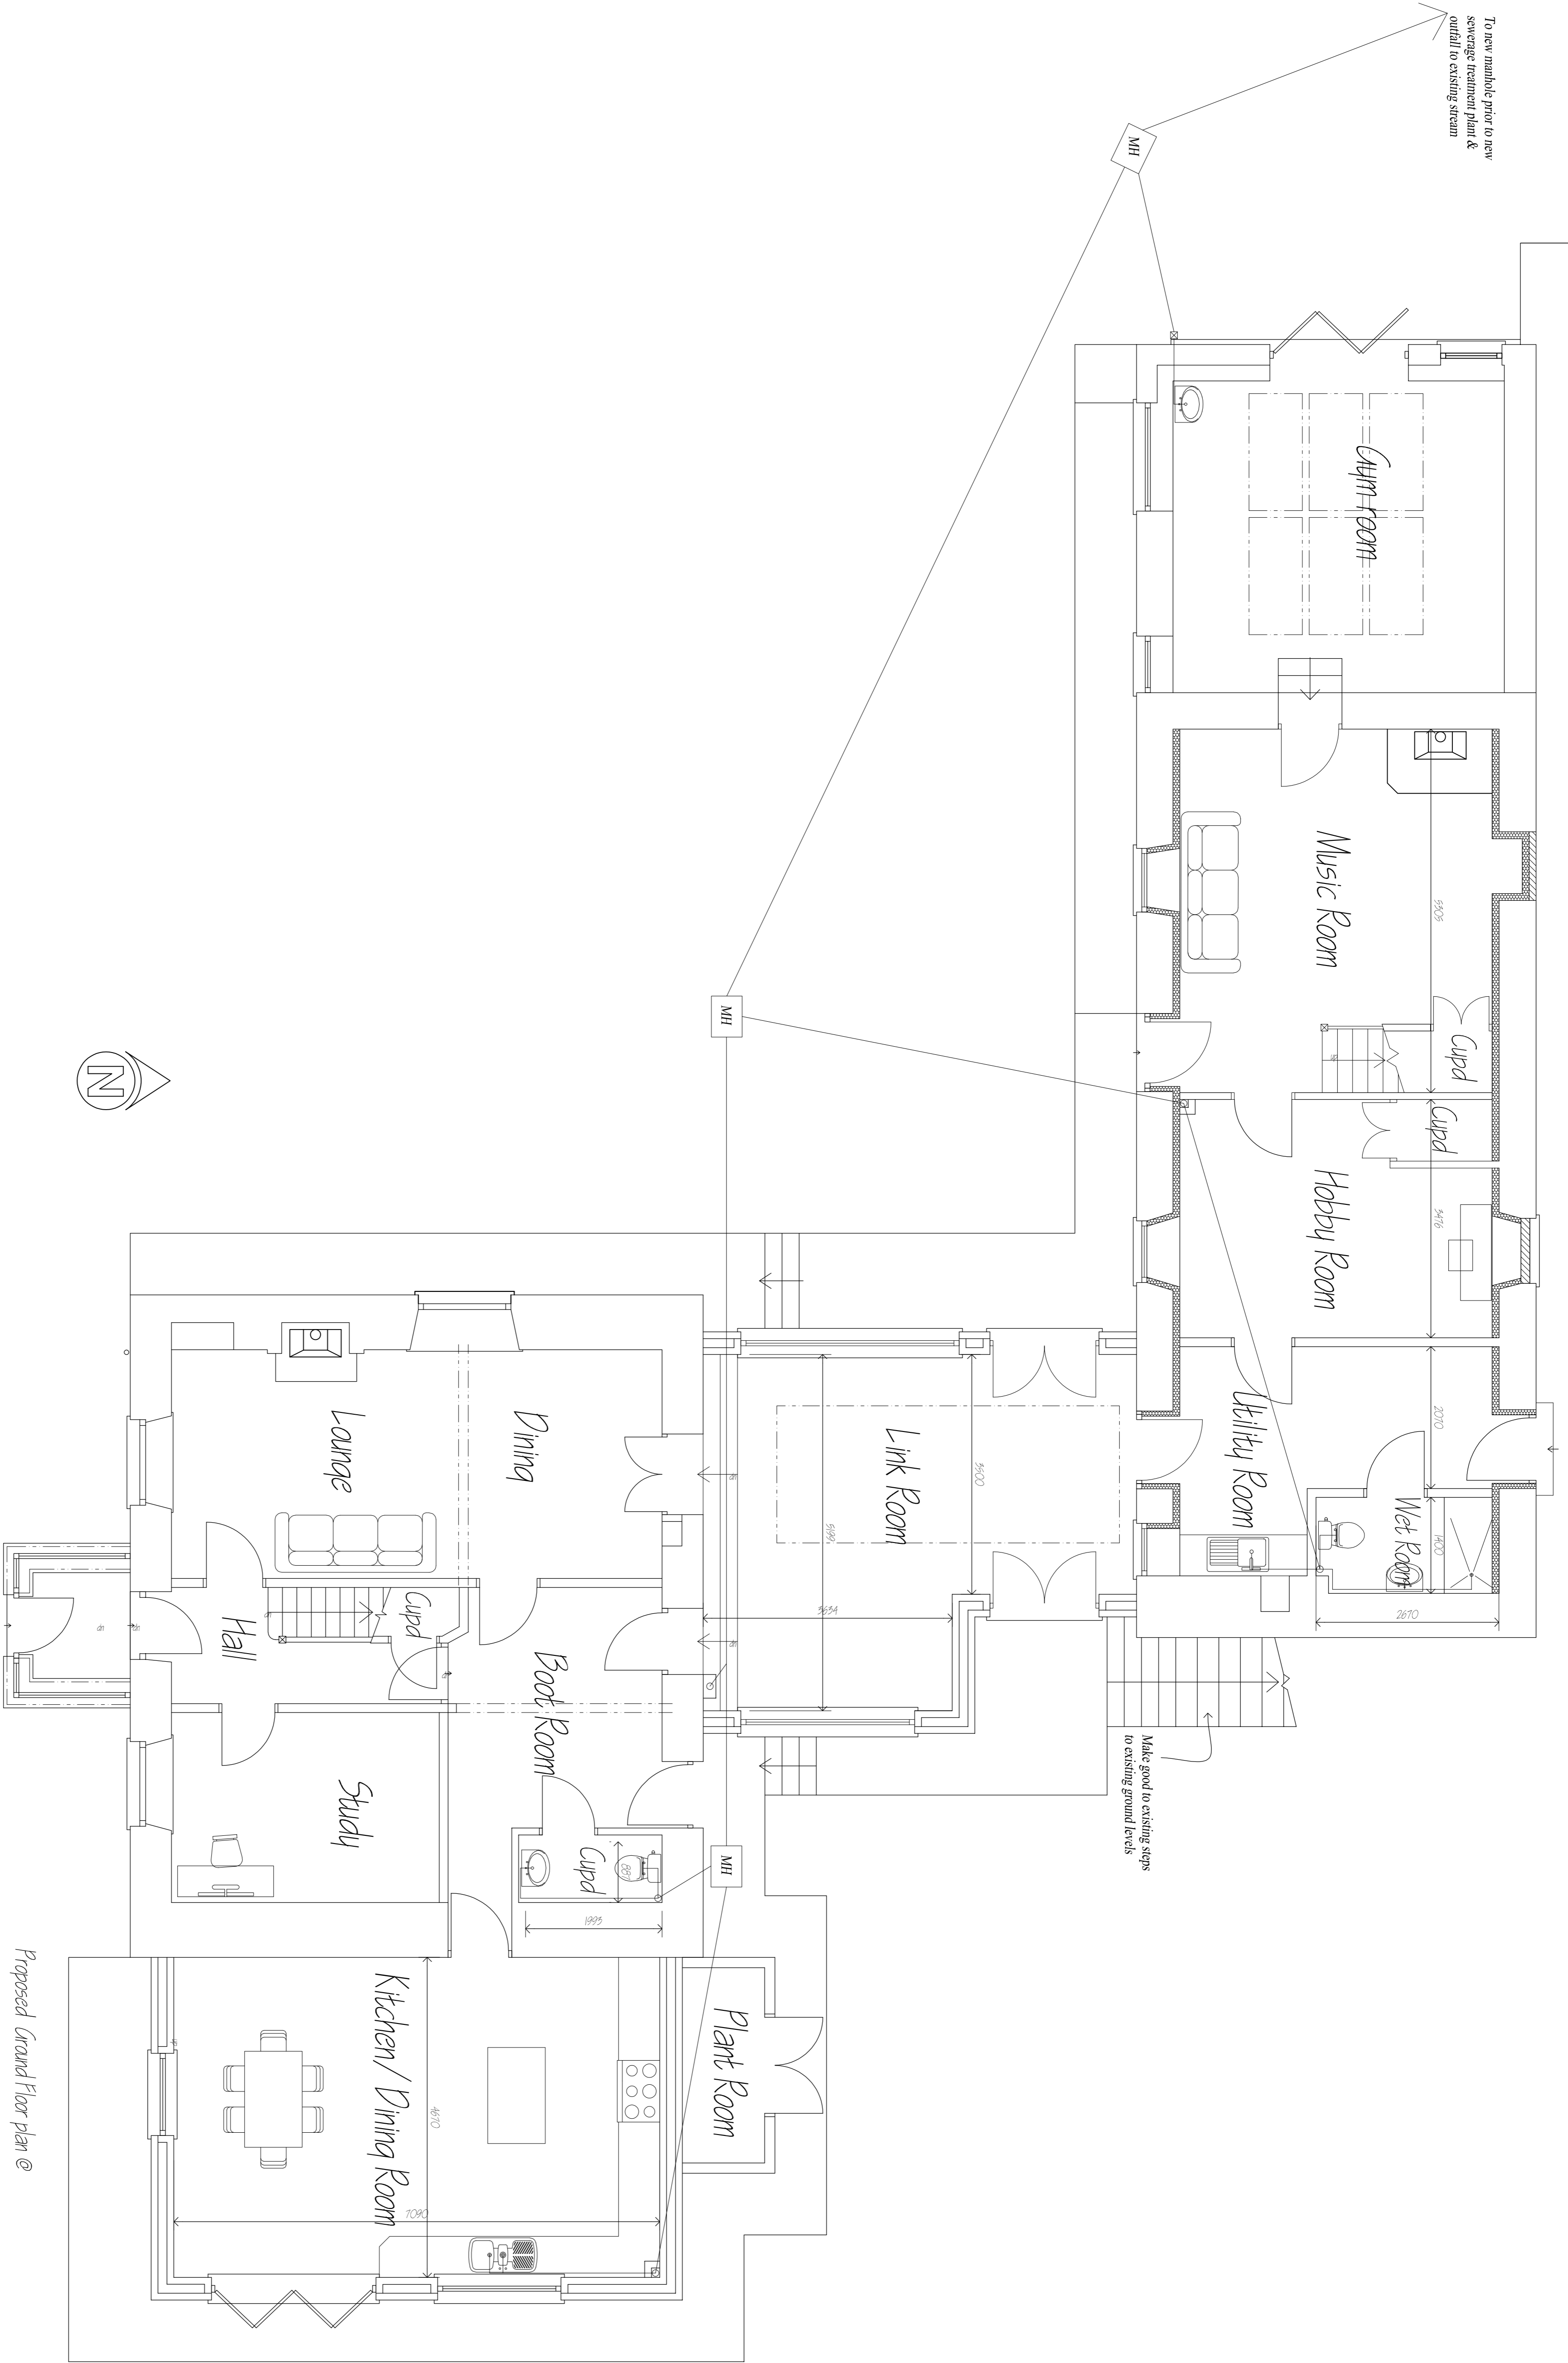

Proposed Ground Floor plan @  
 Ceilidag, Gwynnethen, Llandysul, Ceredigion SA45 6PG  
 For: Mr & Mrs Lomas

Drawing No. BD1999/Layout 04  
 Scale - 1/50  
 Drawn - October 2019 by NB

Ball Designs, 34 St. Mary Street, Cardigan, Ceredigion, SA45 1DH  
 Tel: 01259 621616 e-mail: contact@balldesigns.org