



DRYCHIAD GOGLEDD / NORTH ELEVATION

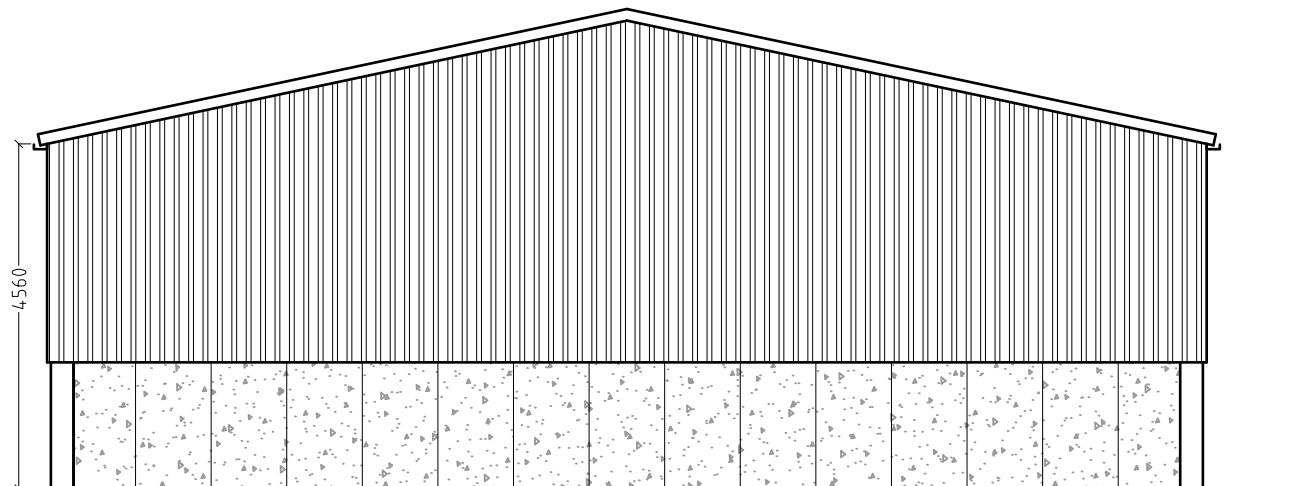

DRYCHIAD GORLLEWIN / WEST ELEVATION

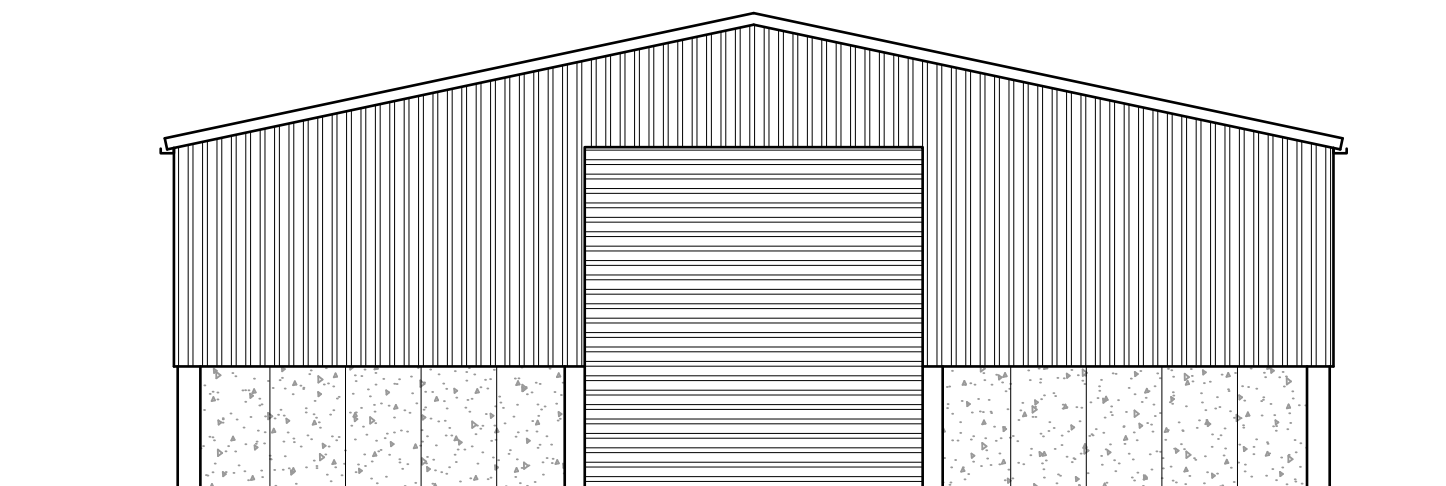


DRYCHIAD DWYRAIN
EAST ELEVATION

DOOR
METAL ROLLER SHUTTER

ROOFING
GREY FIBRE CEMENT PROFILE WITH TRANSLUCENT
PANELS
RAINWATER GOODS - GREY PLASTIC

WALLS
UPPER - GREY FIBRE CEMENT PROFILE PANELS
LOWER - CAST CEMENT PANELS

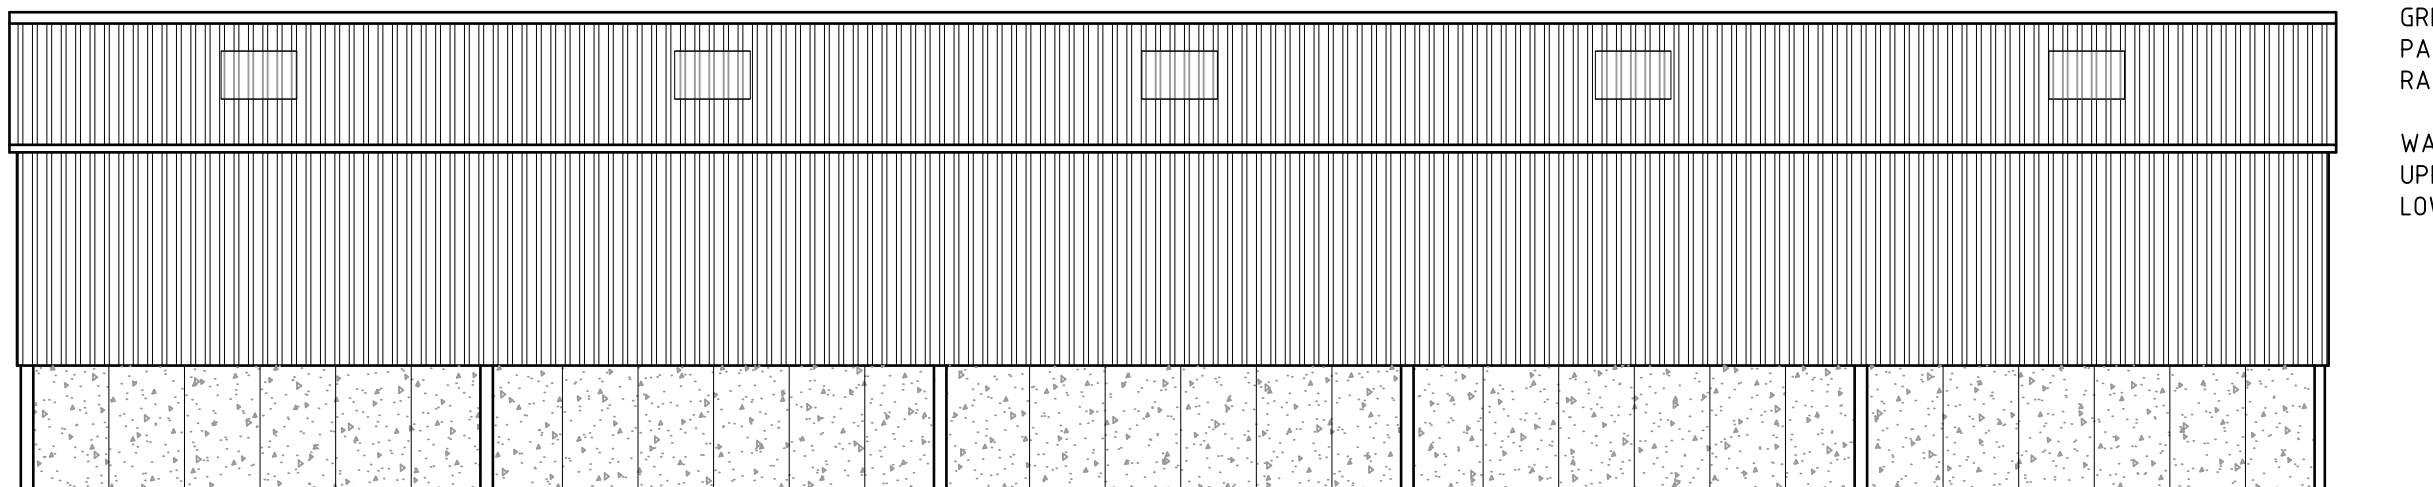

DRYCHIAD GOGLEDD / NORTH ELEVATION

NRV ARCHITECTURAL DESIGN	
nerina_v@live.co.uk	01654 761248
PROJECT Bryngwyn, Penuwch_ New barn	
REF 01-18 BP02A Proposed elevations	
SCALE 1:100	DATE @A3 JUN 20