



1 2 3 4 5 6 7 8 9 10 11 12  
 DRAWING TO BE READ IN CONJUNCTION WITH BAT SURVEY (UNDERTAKEN JUNE 2019). NOTE. THIS PROJECT WILL NOT REQUIRE A BAT LICENCE.

THIS DRAWING WILL BE AT SCALE SHOWN BELOW AT A1  
 SCALE BAR (1:50)  
 0m 1m 2m 5m  
 SCALE BAR (1:100)  
 0m 1m 2m 3m 4m 5m 10m  
 SCALE BAR (1:200)  
 0m 2m 4m 6m 8m 10m 20m  
 SCALE BAR (1:250)  
 0m 5m 10m 25m


- GENERAL NOTES**
1. THE PROPERTY OF THIS DRAWING & DESIGN IS VESTED IN HARRIES PLANNING DESIGN & MANAGEMENT AND MUST NOT BE COPIED OR REPRODUCED IN ANY WAY WITHOUT WRITTEN CONSENT OF HARRIES PLANNING DESIGN & MANAGEMENT.
  2. THIS DRAWING IS TO BE READ IN CONJUNCTION WITH ALL OTHER HPDM AND OTHER CONSULTANTS DRAWINGS & SPECIFICATIONS RELATING TO THIS PROJECT.
  3. THE CONTRACTOR IS RESPONSIBLE FOR ALL SETTING OUT & MUST CHECK DIMENSIONS ON SITE BEFORE WORK IS PUT IN HAND.

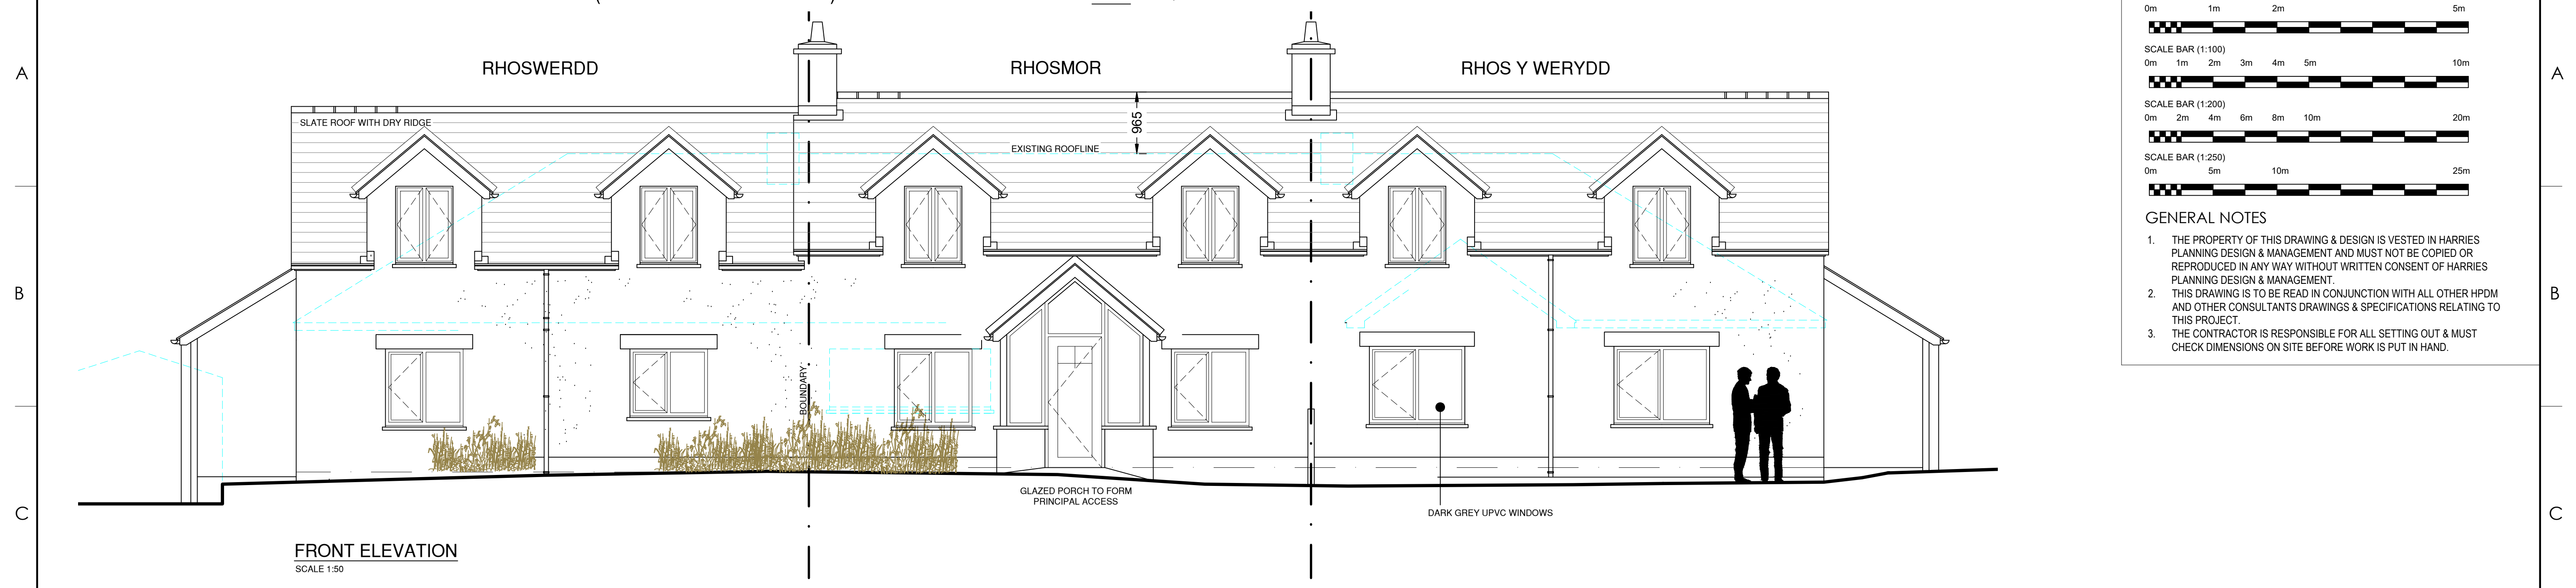


**FRONT ELEVATION**  
SCALE 1:50

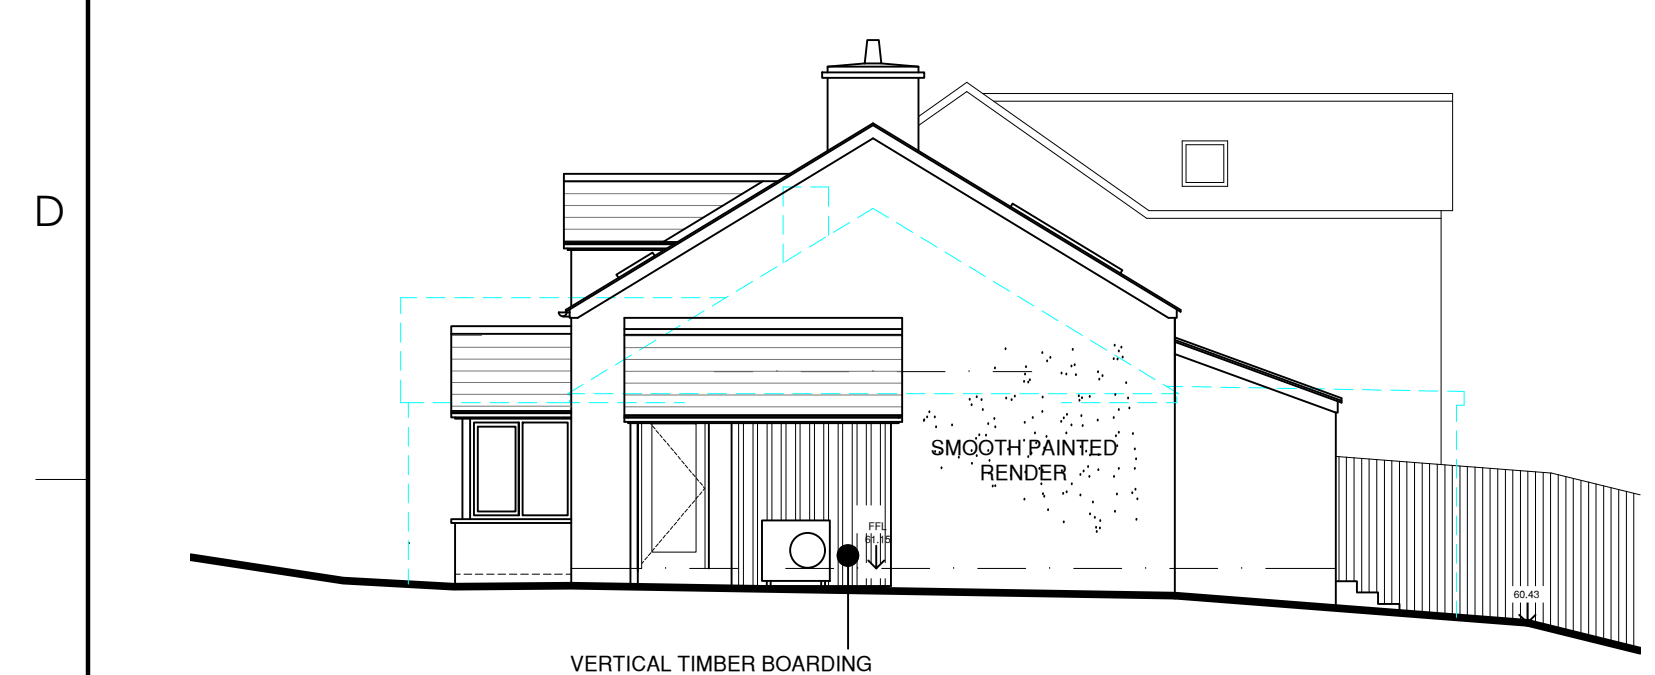

**SIDE ELEVATION**  
SCALE 1:100

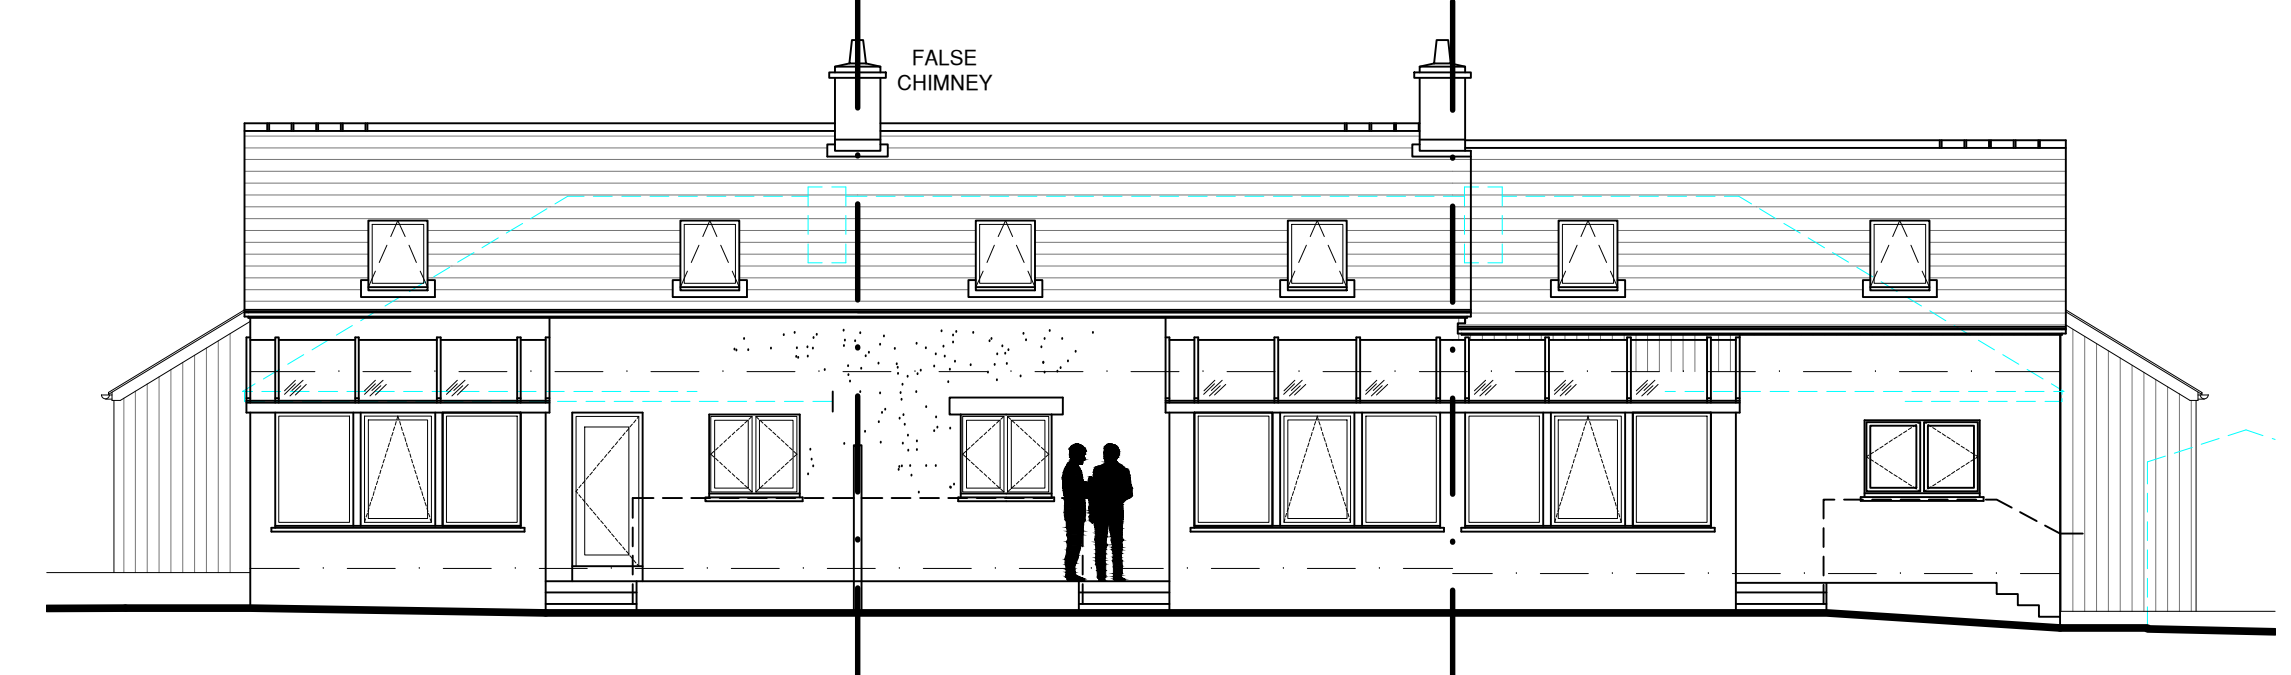

**REAR ELEVATION**  
SCALE 1:100

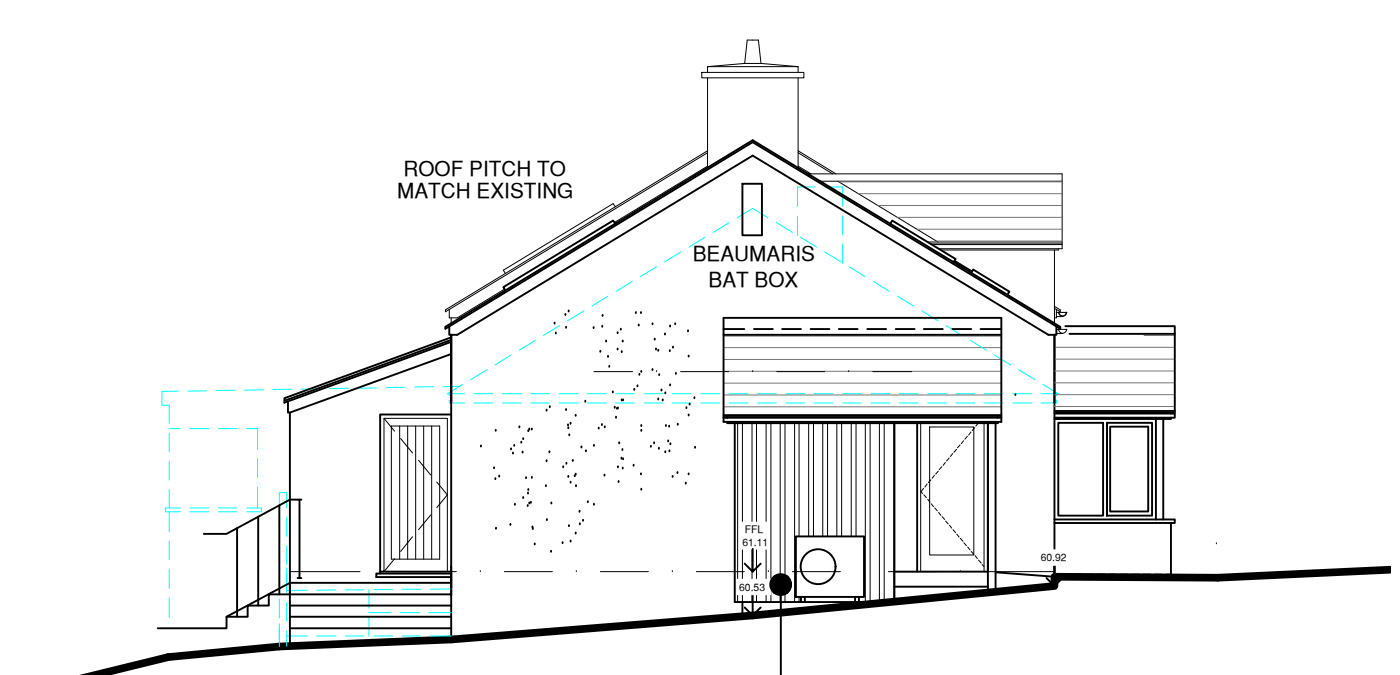

**SIDE ELEVATION**  
SCALE 1:100



**BEUMARIS BAT BOX**  
SEE ELEVATIONS FOR LOCATION



**ROOF**  
COMPOSITE SLATE



**WALLS**  
VERTICAL TIMBER BOARDING



**GUTTERING**  
BLACK LINDAB GUTTERING & DOWNPIPES



**FENESTRATION**  
SLATE GREY UPVC DOORS & WINDOWS

Rev.	Comments	Date
A	General Updates	22.06.20
B	General Updates	06.07.20

Status: **PLANNING APPLICATION**  
 Client: **JAMSON ESTATES LTD**

**HARRIES**  
 PLANNING DESIGN MANAGEMENT  
 Henllan, Eglwysrwrw, Pembrokeshire, SA41 3UP, Wales.  
 T: 01239 891 499 F: 01239 891 455 www.hpdm.co.uk

Project: **Proposed Works at, Rhoswerdd, Rhosemor & Rhos Y Werydd Tresaith Road, Aberpoth**

Drawing Title: **ELEVATIONS AS PROPOSED**

Scale: -	Drawn By: DJN	Checked: WTH	Date: 26.03.20
Job No. <b>1736</b>	Drawing No. <b>10</b>	Rev. <b>B</b>	