


Existing Ground Floor Plan



Existing First Floor Plan

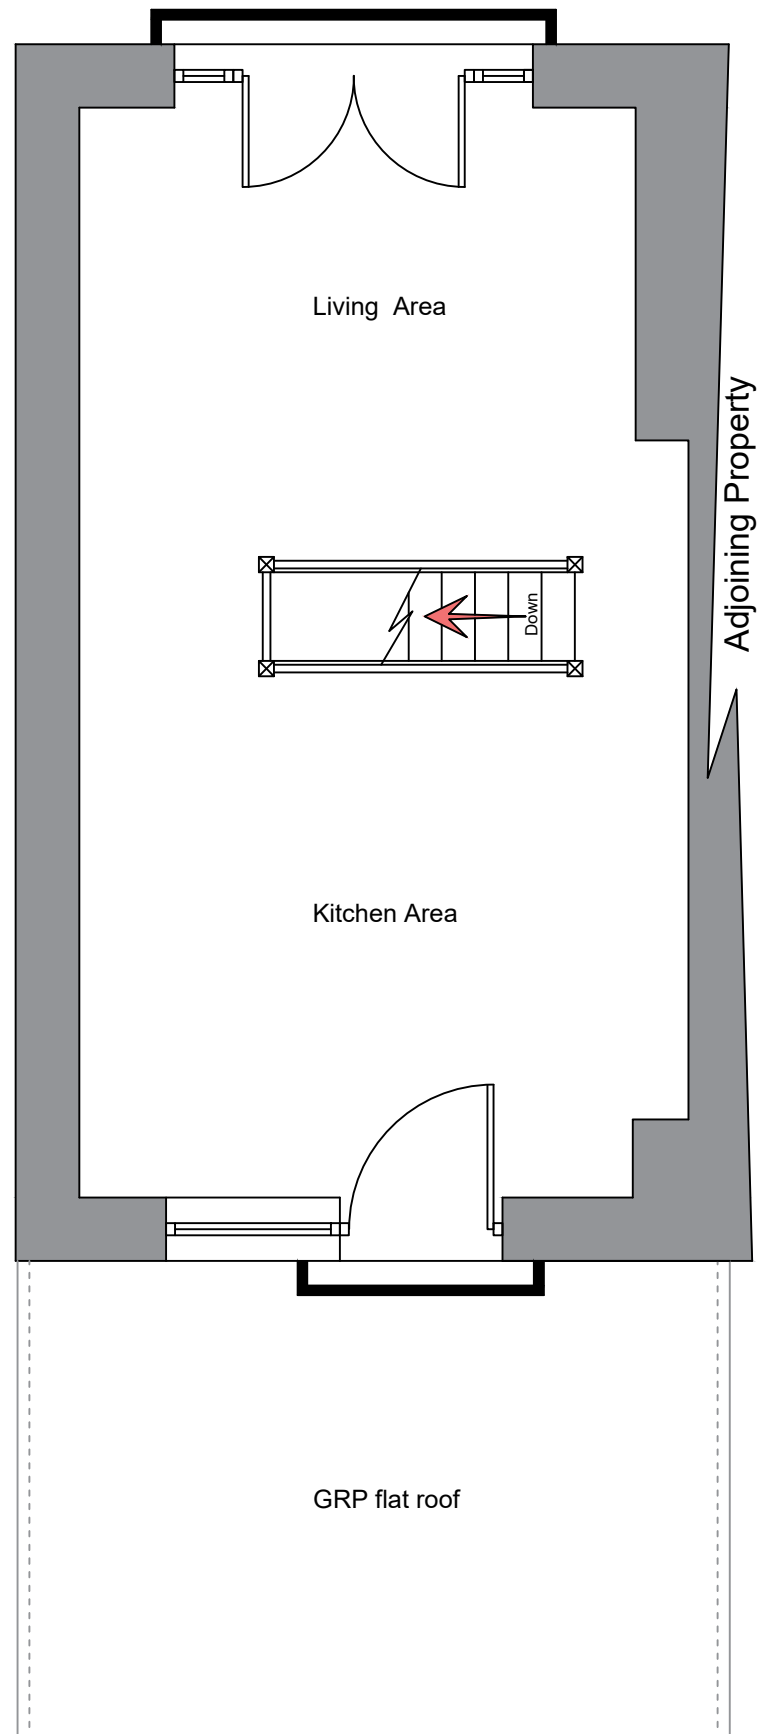

Project Title: 2 Beach Cottage, Borth	Drawing Title: Existing Floor Plans	Client: Mike Joyce	Date: July 2020	Drawn By: SLM	Revision:
		Drawing Number: 0143 - 02	Scale: 1:50	Issue:	Revision Date: