


THE CONTRACTOR MUST VERIFY ALL DIMENSIONS ON SITE BEFORE MAKING SHOP DRAWINGS OR COMMENCING WORK OF ANY KIND. NO DIMENSIONS TO BE SCALED FROM THIS DRAWING.

REV.	DATE	REVISION
P1	16.01.22	Updated as per client comments received.

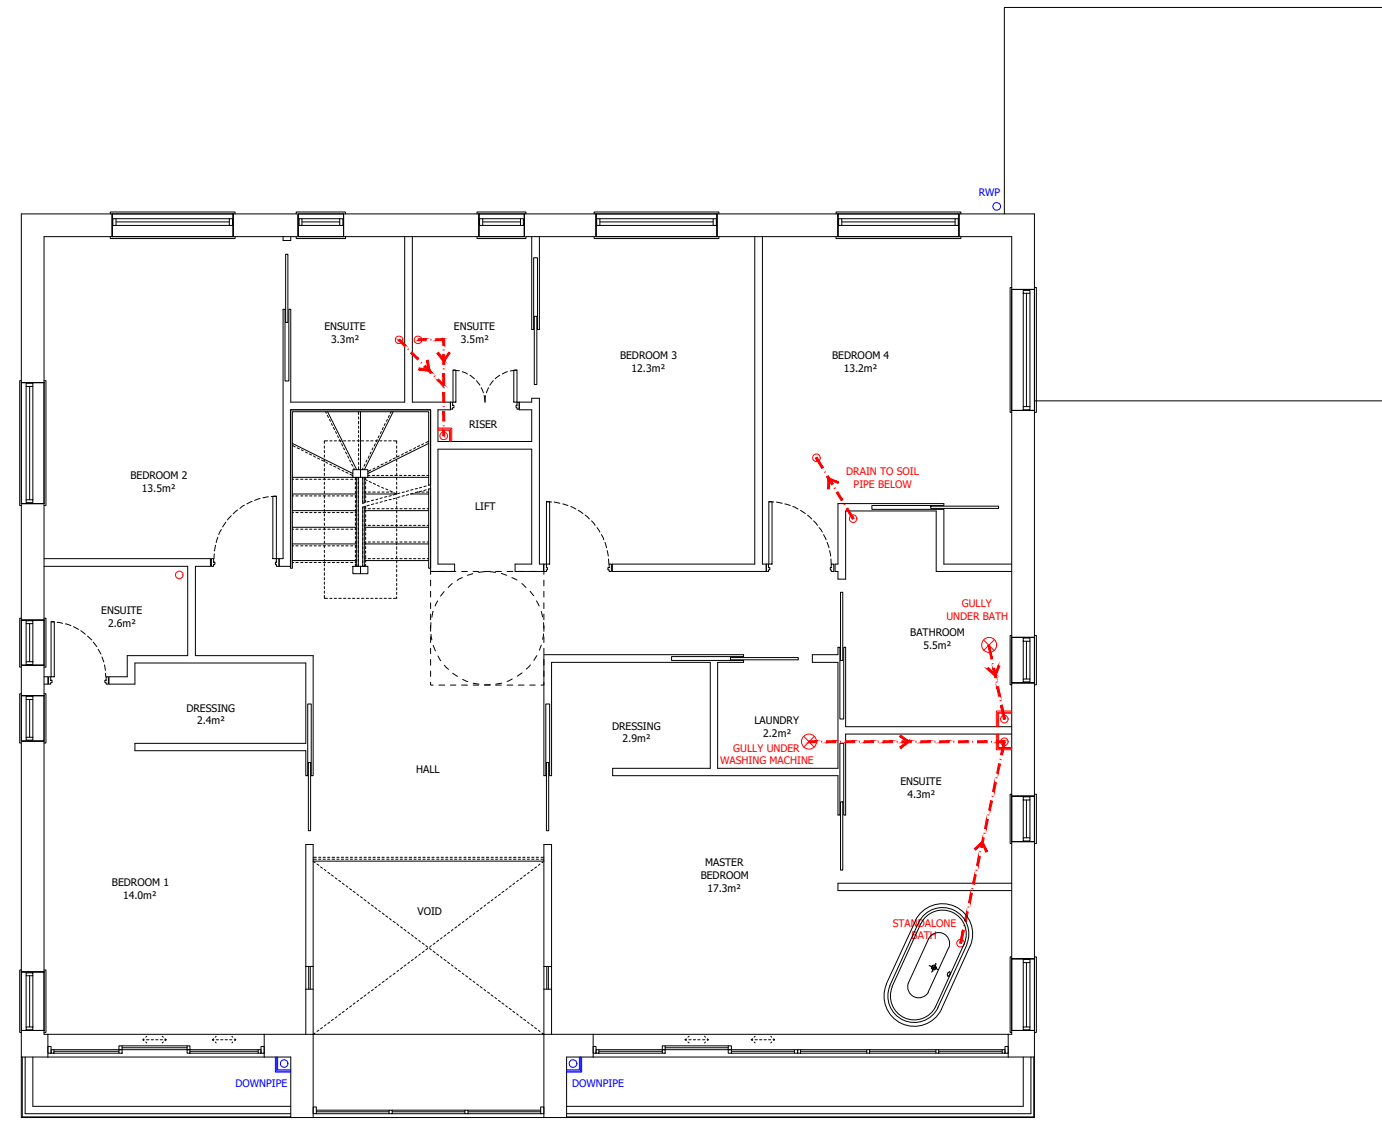

Drawing Legend	
	Surface drainage
	Foul drainage
	Gully
	Soil pipe

PLANNING

Proposed Drainage Plan - First Floor
Scale 1:100

Osel architecture

PROJECT: TRESAITH
CLIENT: MR JONATHAN WICKE
DRAWING: DRAINAGE PLAN
FIRST FLOOR
PROPOSED
DRAWING No.: **DRA01** REV: **P1**
SCALE: 1:100@A3 DATE: MAY 2021
DRAWN: CP CHECKED: DATE:
G.04 | The Record Hall | 16-16A Baldwin's Gardens | London | EC1N 7RJ
Tel: 020 7224 2447