


THE CONTRACTOR MUST VERIFY ALL DIMENSIONS ON SITE BEFORE MAKING SHOP DRAWINGS OR COMMENCING WORK OF ANY KIND. NO DIMENSIONS TO BE SCALED FROM THIS DRAWING.

REV.	DATE	REVISION
P1	16.01.22	Updated as per client comments received.
P2	25.01.22	Updated as per client comments received.

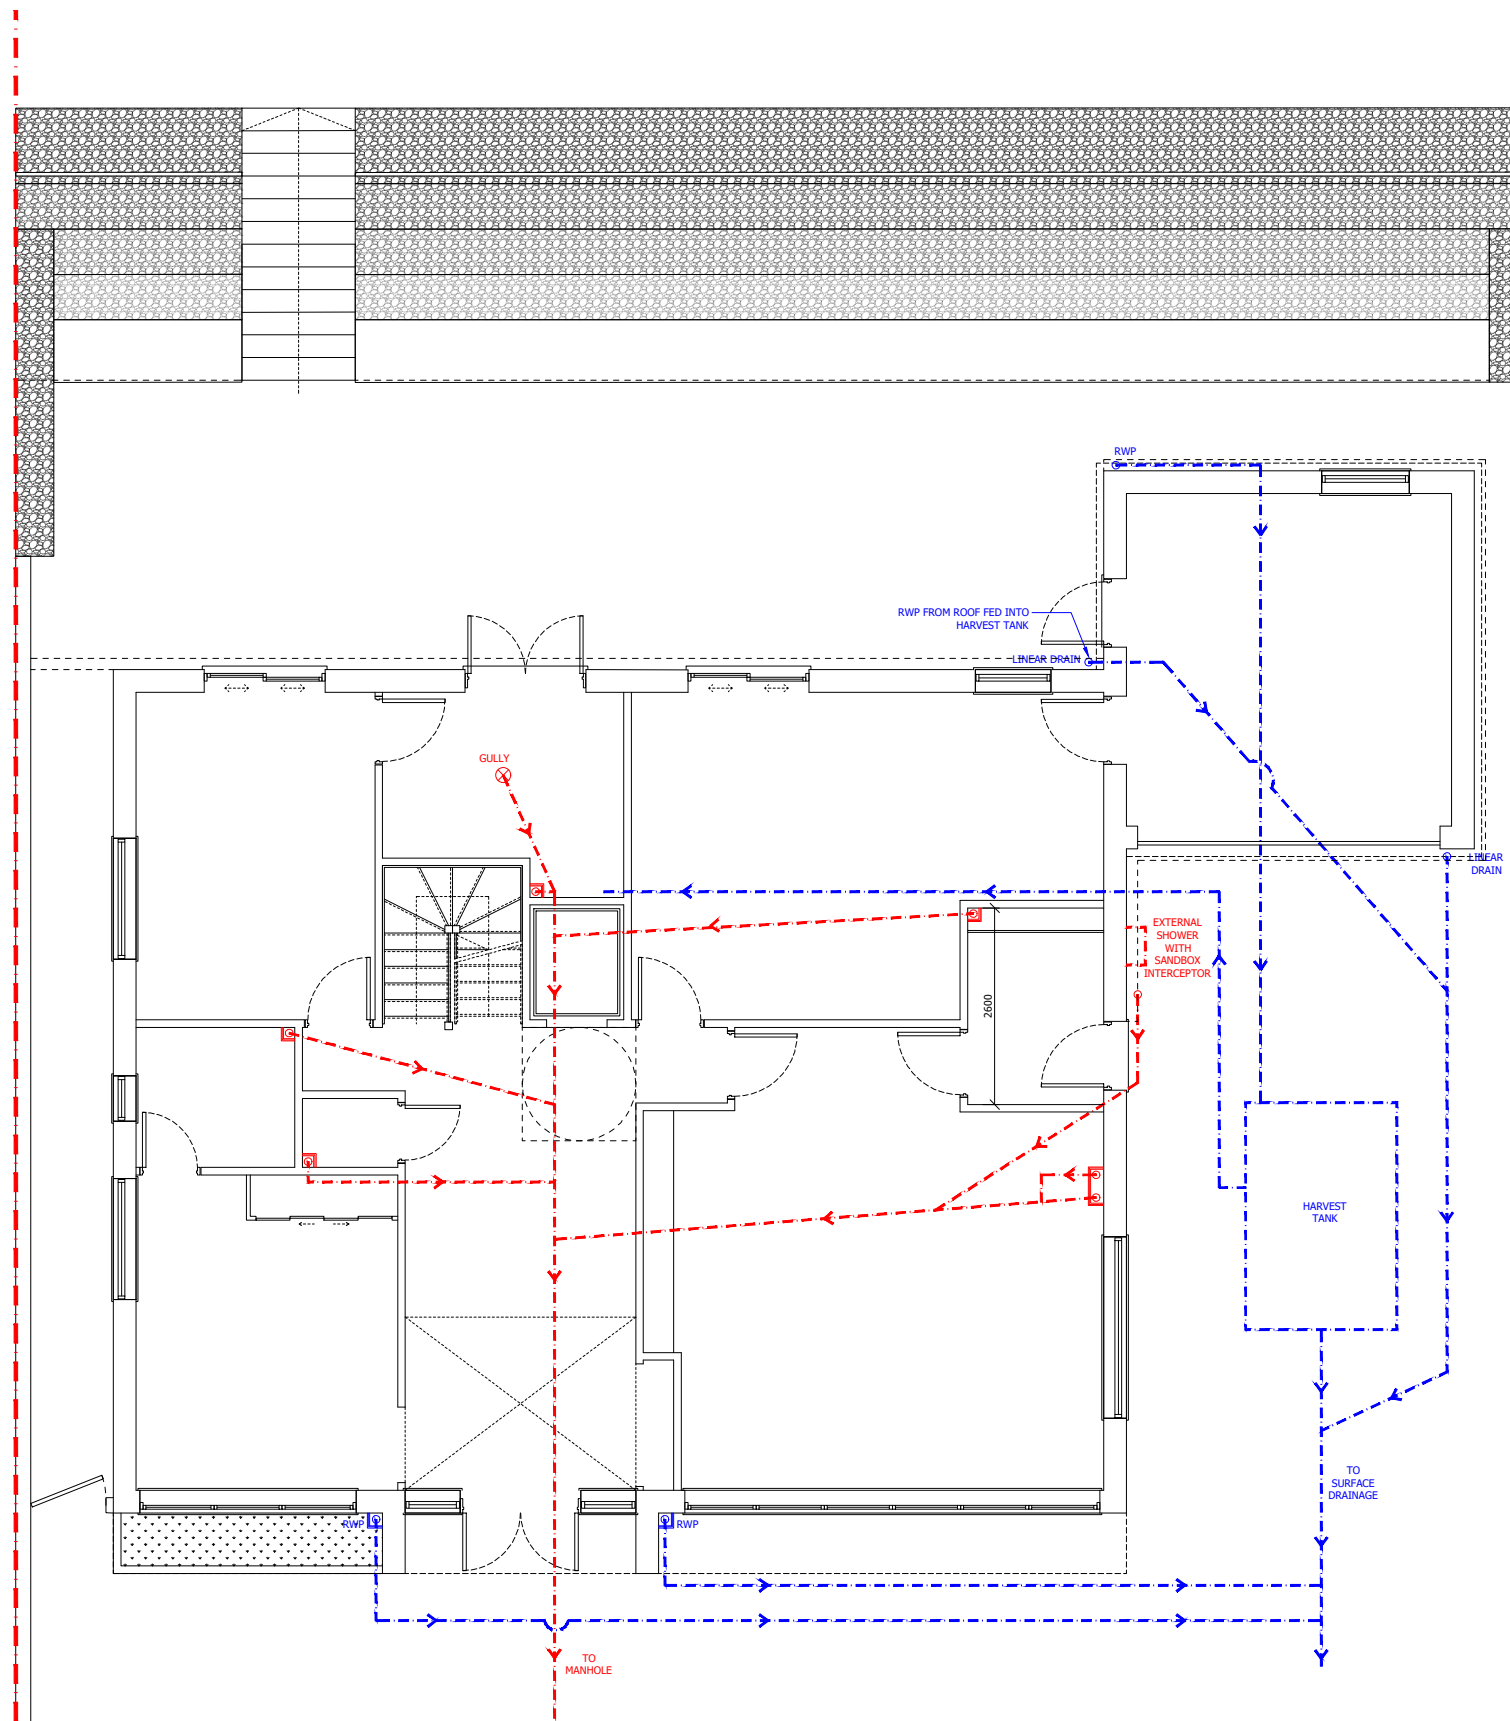

SCALE 1:100
SCALE 1:1



Drawing Legend	
	Surface drainage
	Foul drainage
	Gully
	Soil pipe

PLANNING

Osel architecture

PROJECT: TRESAITH

CLIENT: MR JONATHAN WICKE

DRAWING: DRAINAGE PLAN PLAN
GROUND FLOOR
PROPOSED

DRAWING No.: **DRA00** REV: **P2**

SCALE: 1:100@A3 DATE: MAY 2021

CHECKED: CP DATE: G.04 | The Record Hall | 16-16A Baldwin's Gardens | London | EC1N 7RJ
Tel: 020 7224 2447

Proposed Drainage Plan - Ground Floor
Scale 1:100