




FRONT ELEVATION

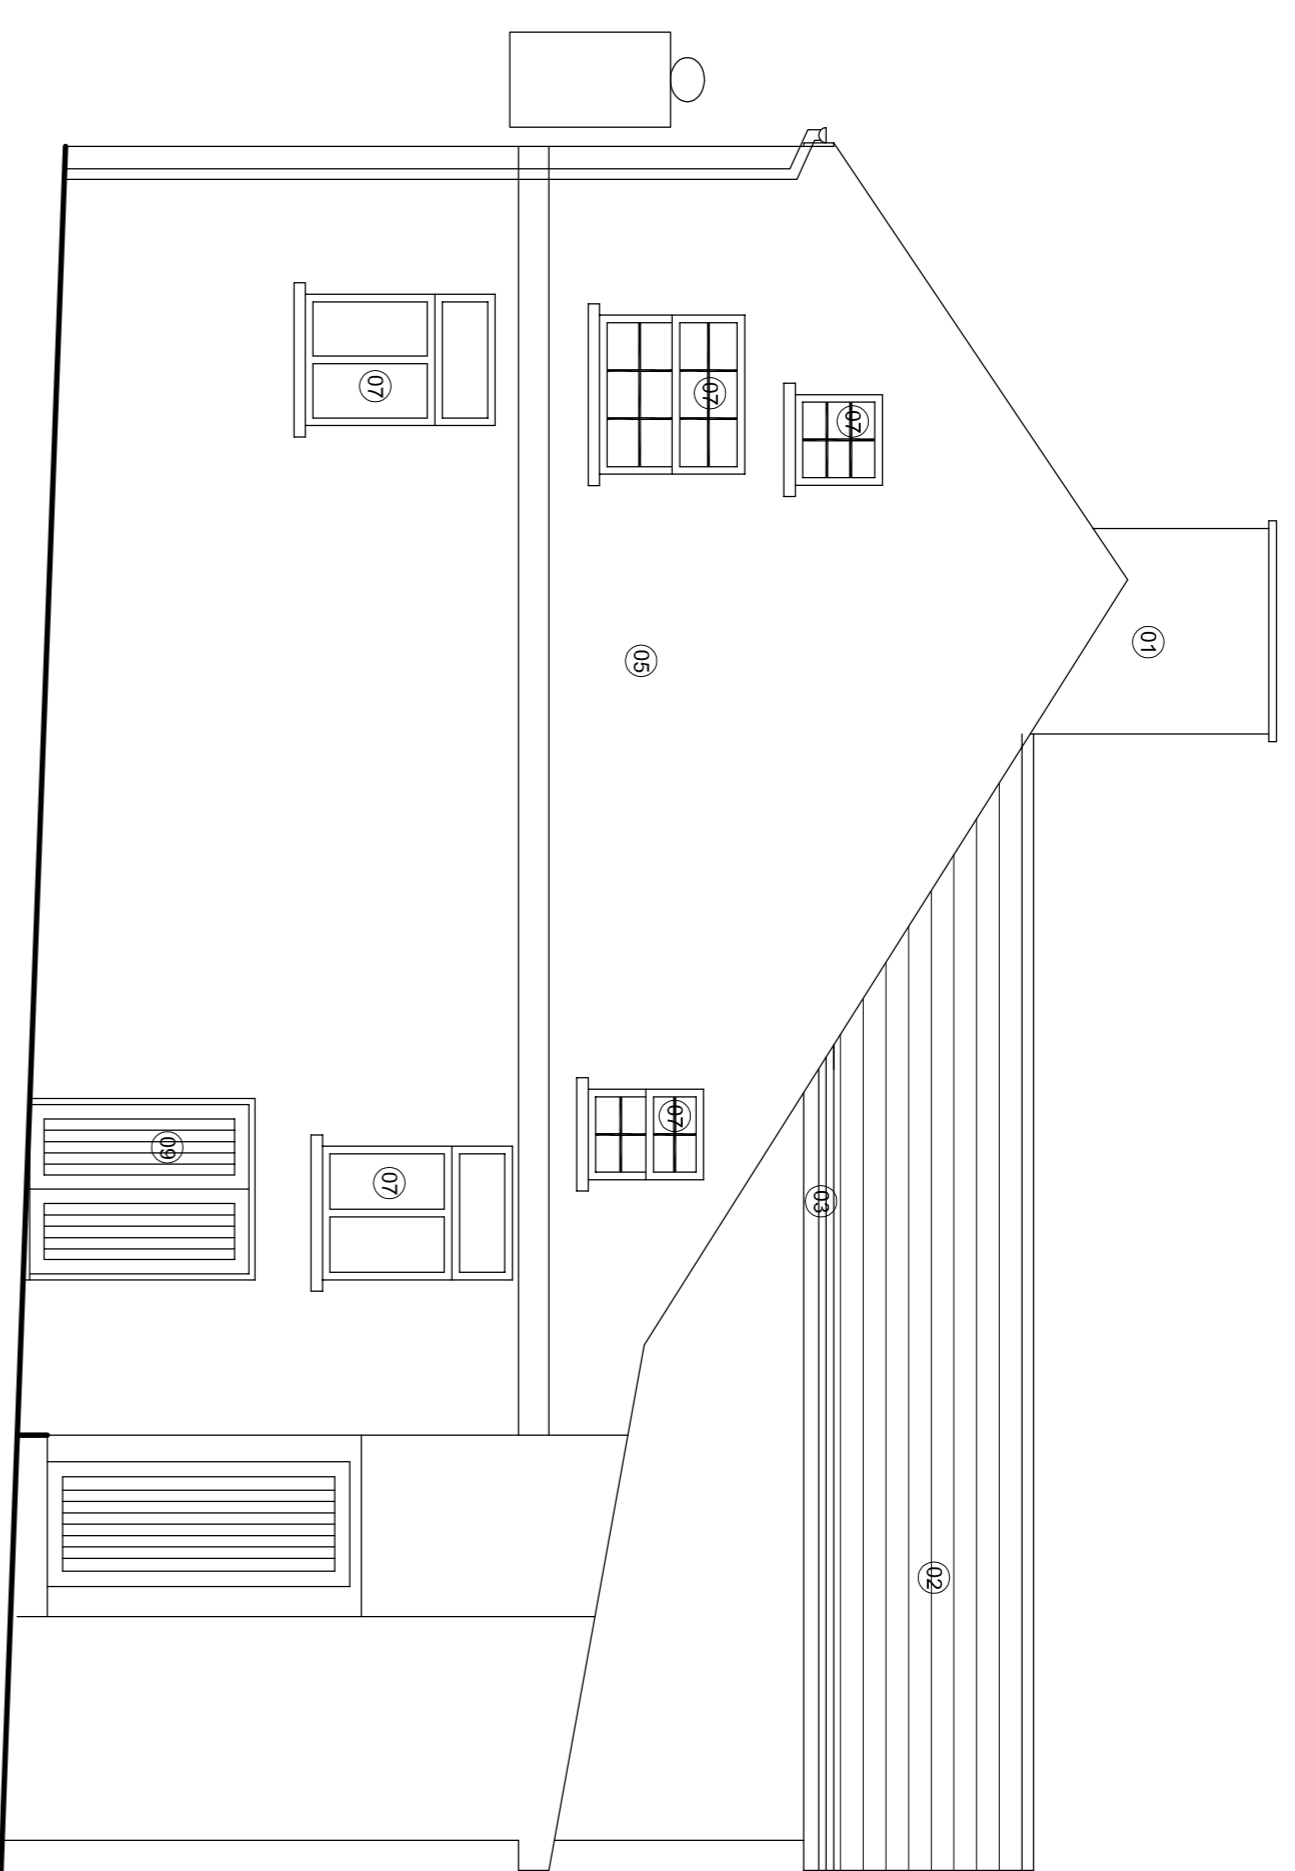

SIDE ELEVATION

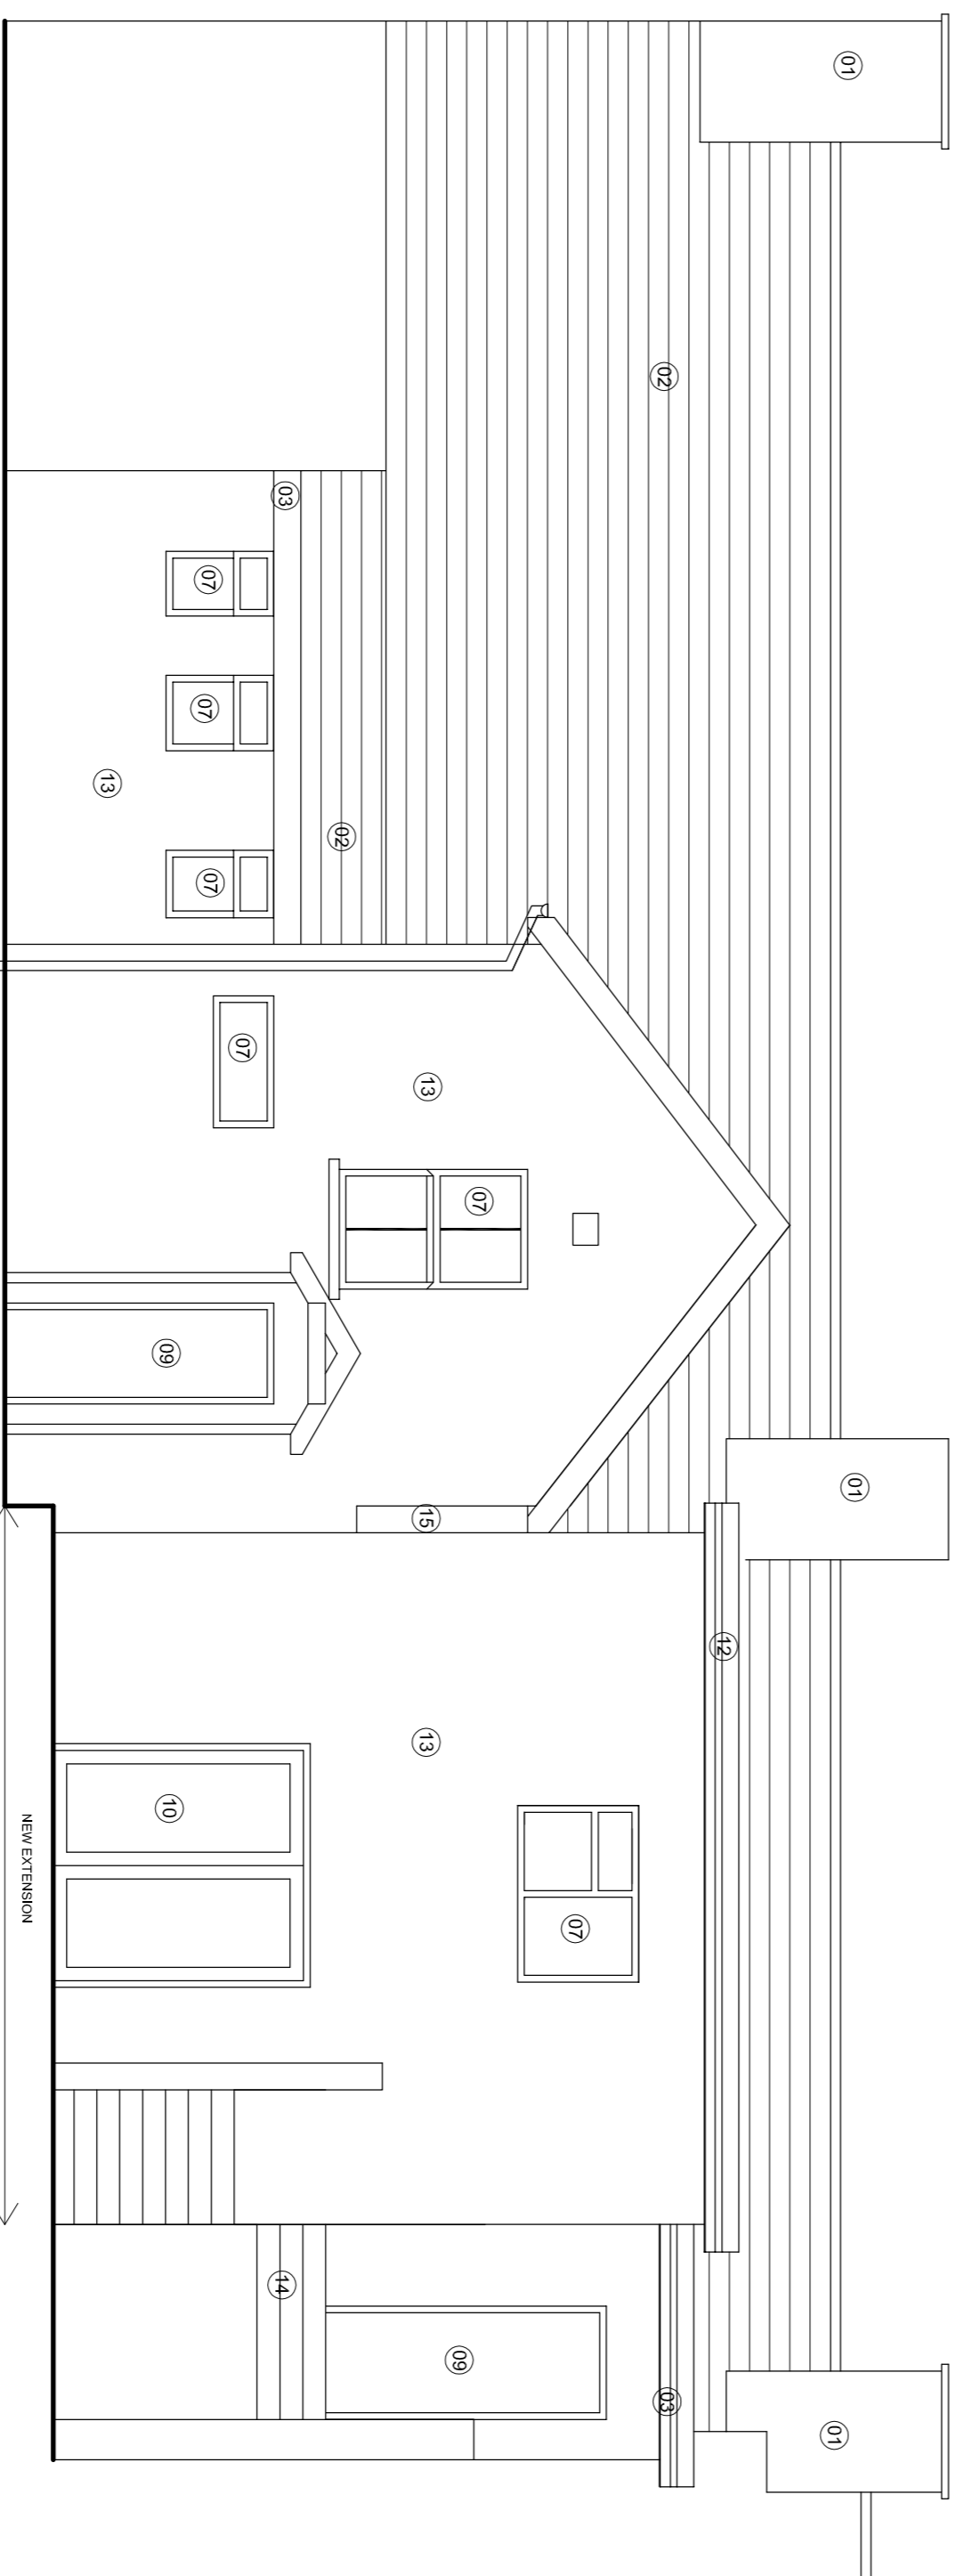


REAR ELEVATION

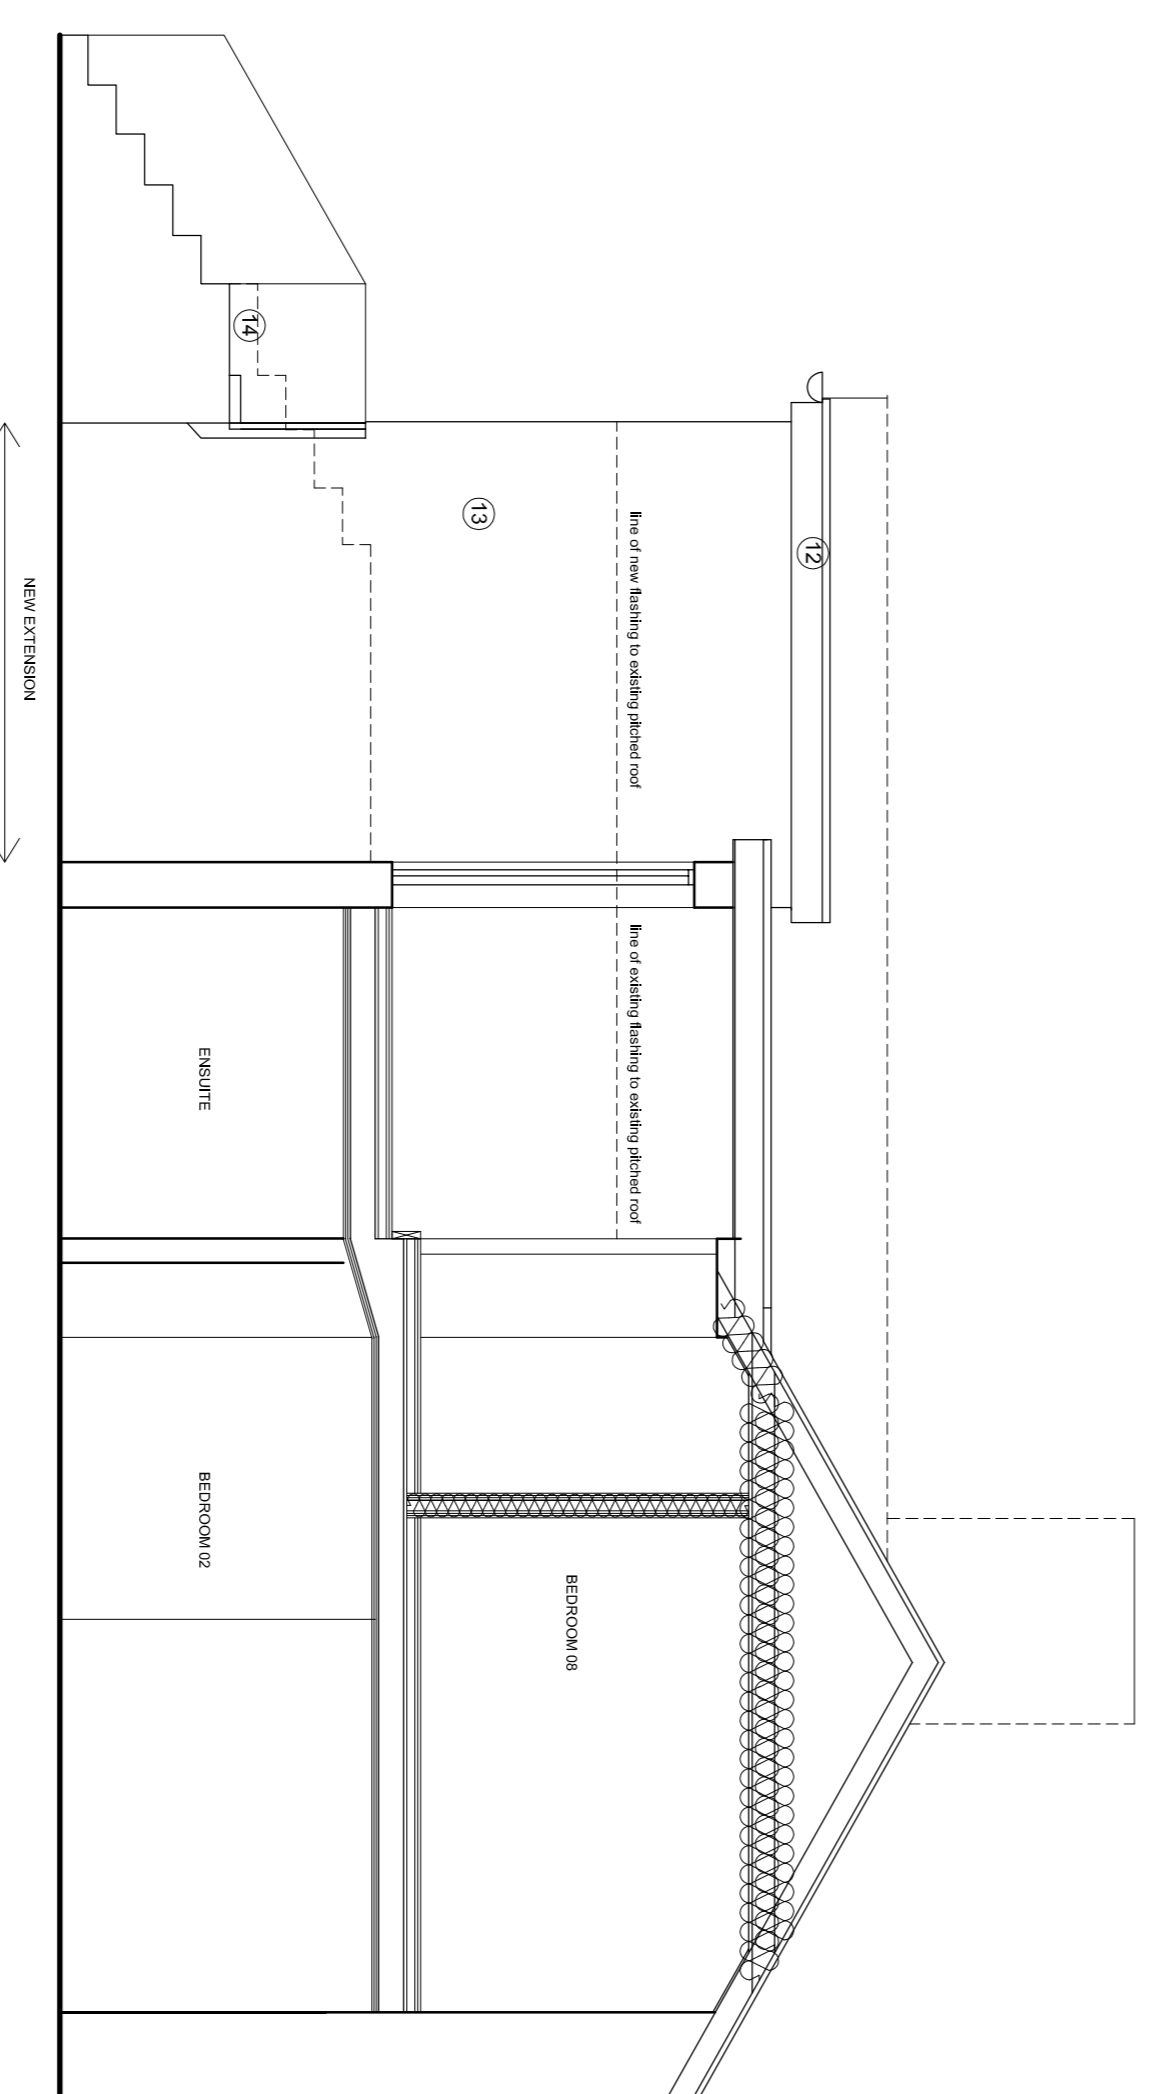

SECTIONAL SIDE ELEVATION

- 01 Rendered chimney stack
- 02 Slate roof
- 03 UPVC gutter & downpipe
- 04 Soft wood painted fascias & barge boards
- 05 Painted rough cast render
- 06 Painted stone moldings
- 07 Painted soft wood single glazed windows
- 08 UPVC double glazed window
- 09 Painted timber door
- 10 UPVC double glazed door
- 11 Hardwood stained door
- 12 Fall fall roof
- 13 Painted smooth sand cement render
- 14 Painted rendered block & paving slab stair
- 15 Void

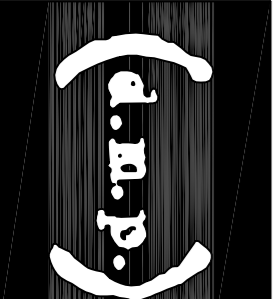

designmanagementpartnership  
 8 Trade Street, Cardiff, CF10 5dt  
 T +44(0)29 2064 4829  
 F +44(0)29 2064 4831  
 E mail@designmanagementpartnership.com

notes	rev	date	revision note
1:1000 50m @ 1:50	A	06/11/19	Final elevation amended to reflect gap to existing porch roof

notes	rev	date	revision note

notes	rev	date	revision note

Figured dimensions to be used in preference to scaled sizes  
 All dimensions to be checked by the contractor before commencing work and any discrepancies reported to the Architect  
 This drawing is the property of designmanagementpartnership.  
 Copyright is reserved by them and the drawing is issued on the condition that it is not copied, reproduced, altered or adapted to any unauthorized person either wholly or in part without the consent of designmanagementpartnership.

scale	date	status	job no	rev
1:50	09/08/19	Planning	16.021	A
Proposed Elevations		client	drawing number	
		Dojaou Newquay For S. A. Brain & Co Ltd	220	