

DRAWING TO BE READ IN CONJUNCTION WITH BAT SURVEY (UNDERTAKEN JUNE 2019). NOTE. THIS PROJECT WILL NOT REQUIRE A BAT LICENCE.

THIS DRAWING WILL BE AT SCALE SHOWN BELOW AT A1




SCALE BAR (1:50)
0m 1m 2m 5m

SCALE BAR (1:100)
0m 1m 2m 3m 4m 5m 10m

SCALE BAR (1:200)
0m 2m 4m 6m 8m 10m 20m

SCALE BAR (1:250)
0m 5m 10m 25m

- GENERAL NOTES**
1. THE PROPERTY OF THIS DRAWING & DESIGN IS VESTED IN HARRIES PLANNING DESIGN & MANAGEMENT AND MUST NOT BE COPIED OR REPRODUCED IN ANY WAY WITHOUT WRITTEN CONSENT OF HARRIES PLANNING DESIGN & MANAGEMENT.
 2. THIS DRAWING IS TO BE READ IN CONJUNCTION WITH ALL OTHER HPDM AND OTHER CONSULTANTS DRAWINGS & SPECIFICATIONS RELATING TO THIS PROJECT.
 3. THE CONTRACTOR IS RESPONSIBLE FOR ALL SETTING OUT & MUST CHECK DIMENSIONS ON SITE BEFORE WORK IS PUT IN HAND.

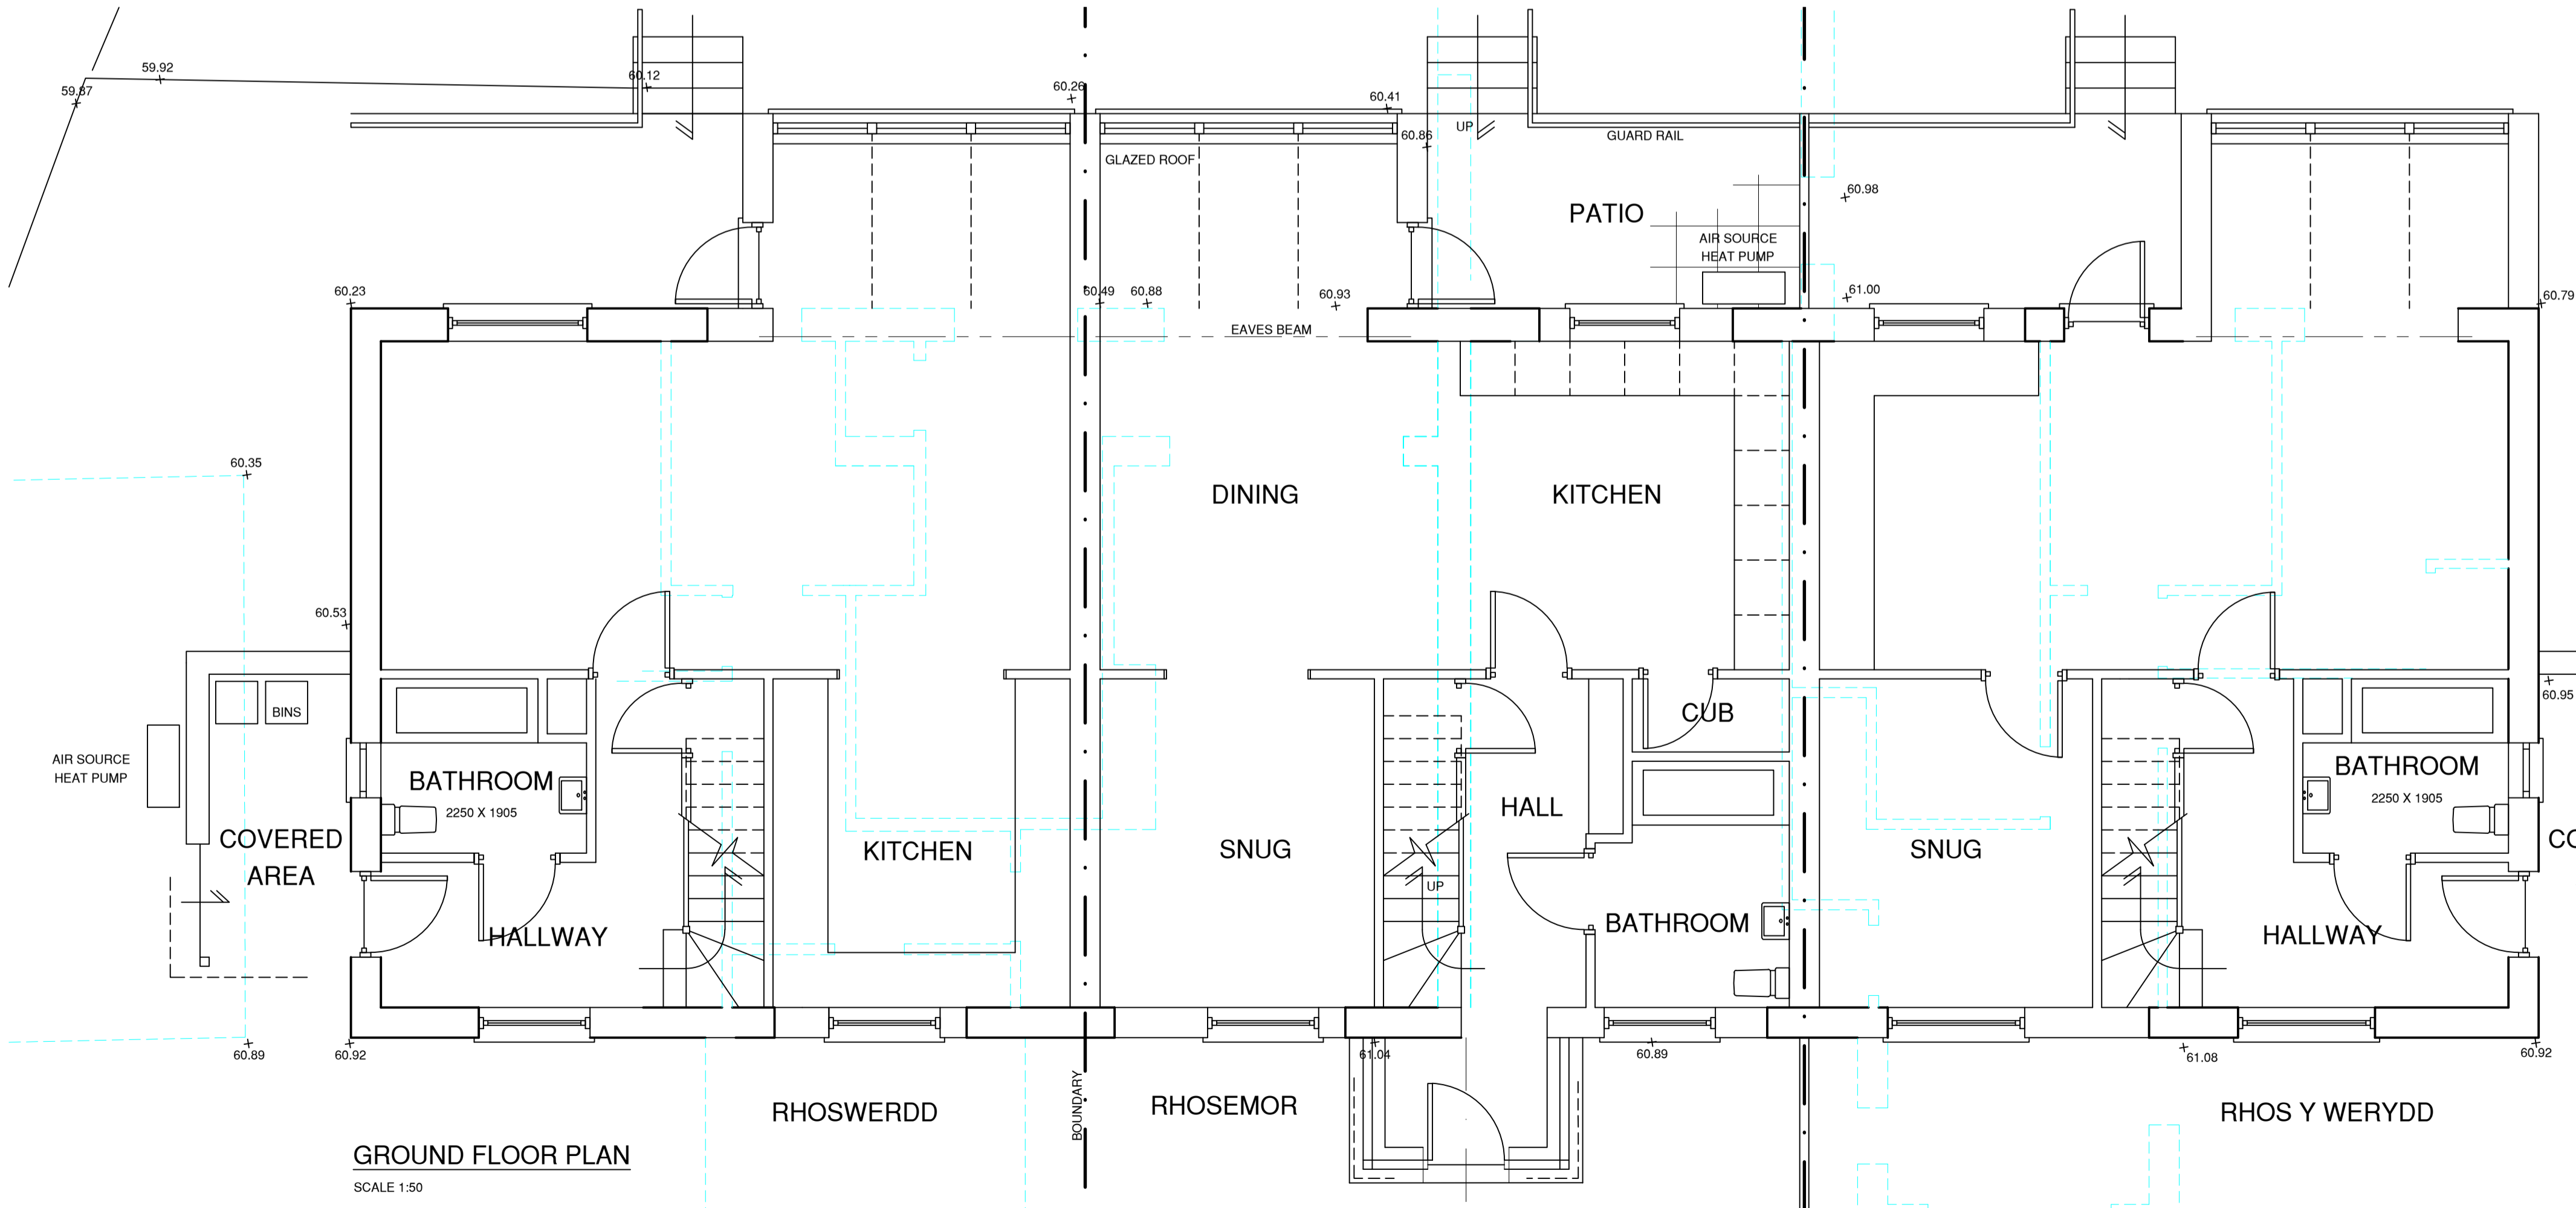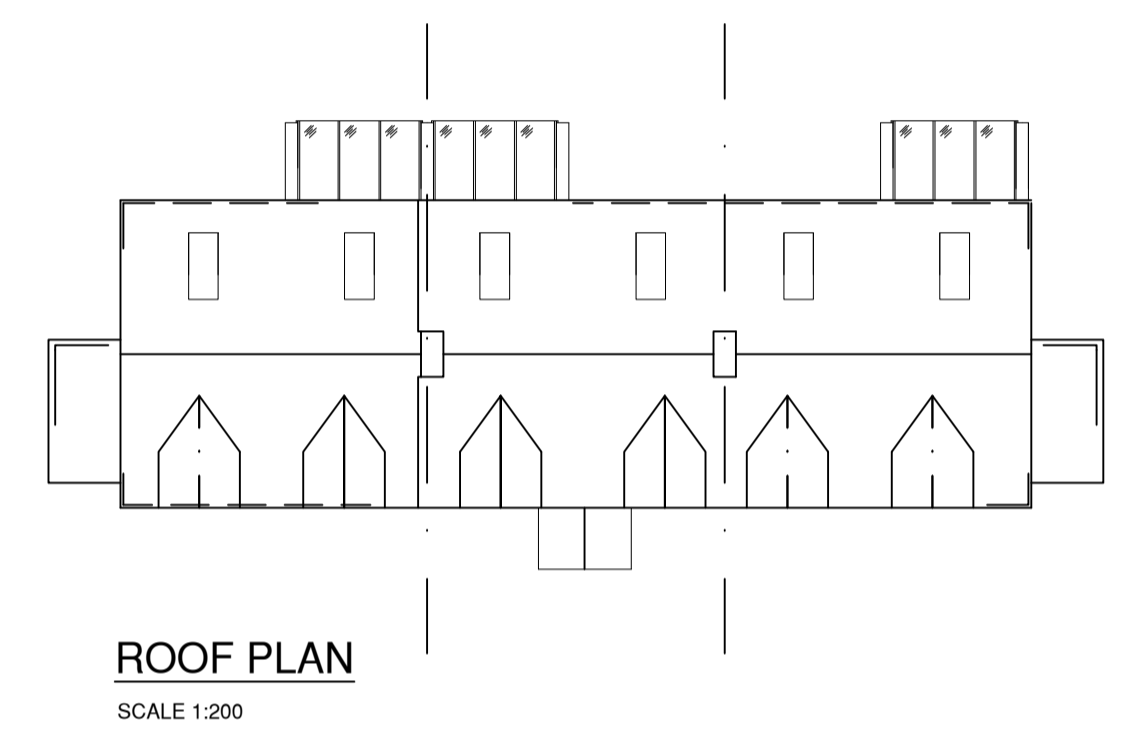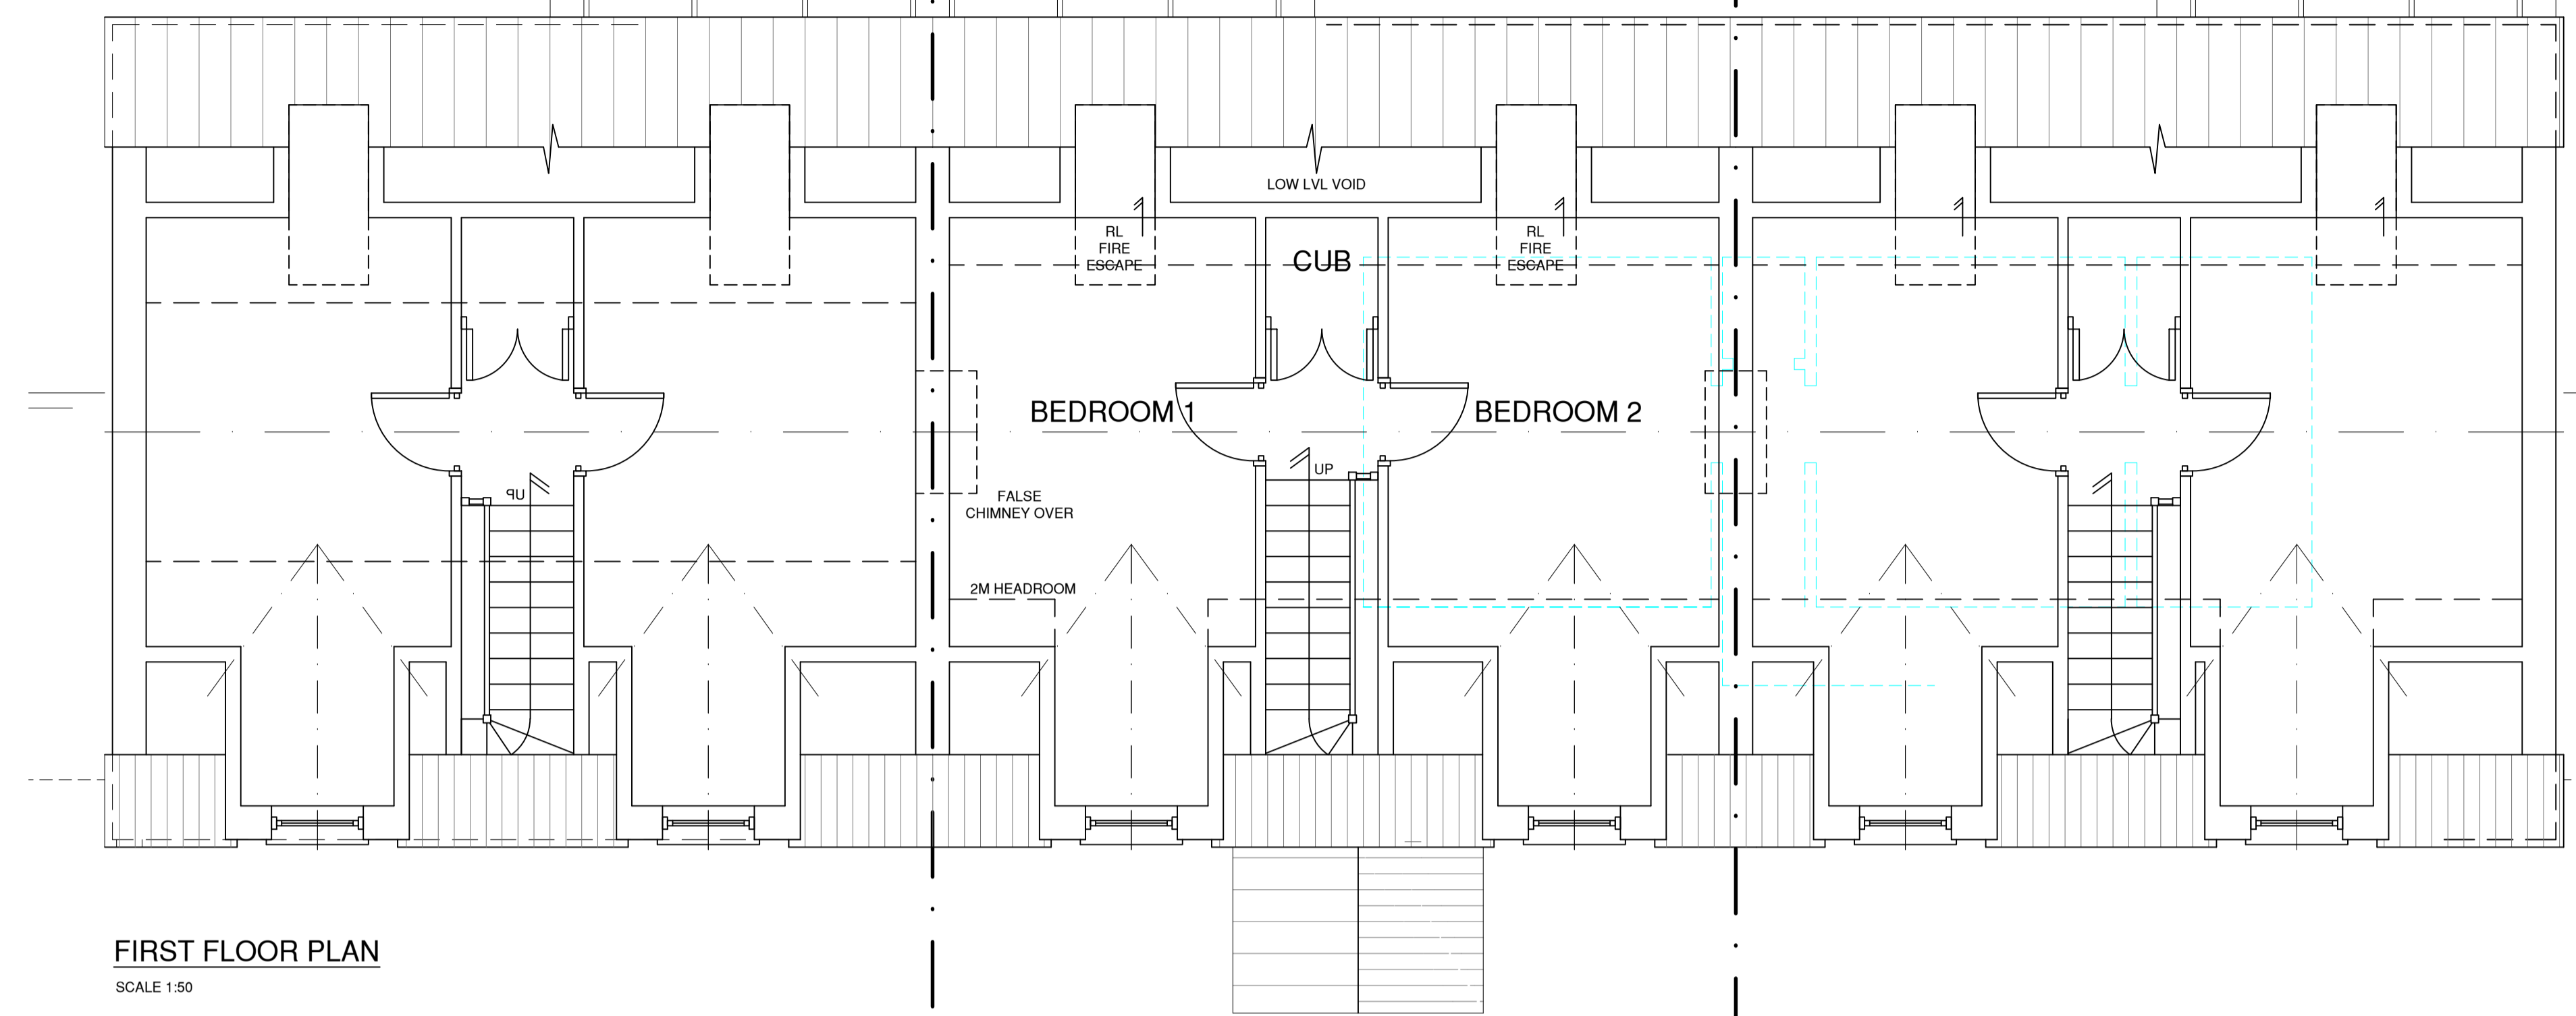

Rev.	Comments.	Date.
A	General Updates	22.06.20
B	General Updates	06.07.20

Status: **PLANNING APPLICATION**

Client: **JAMSON ESTATES LTD**

HARRIES
PLANNING DESIGN MANAGEMENT

Henllan, Eglwysrwrw, Pembrokeshire, SA41 3UP, Wales.
T: 01239 891 499 F: 01239 891 455 www.hpdm.co.uk

Project: **Proposed Works at, Rhoswerdd, Rhosemor & Rhos Y Werydd Tresaith Road, Aberpoth**

Drawing Title: **FLOOR PLANS AS PROPOSED**

Scale: -	Drawn By: DJN	Checked: WTH	Date: 26.03.20
Job No. 1736	Drawing No. 11	Rev. B	