



SIDE ELEVATION

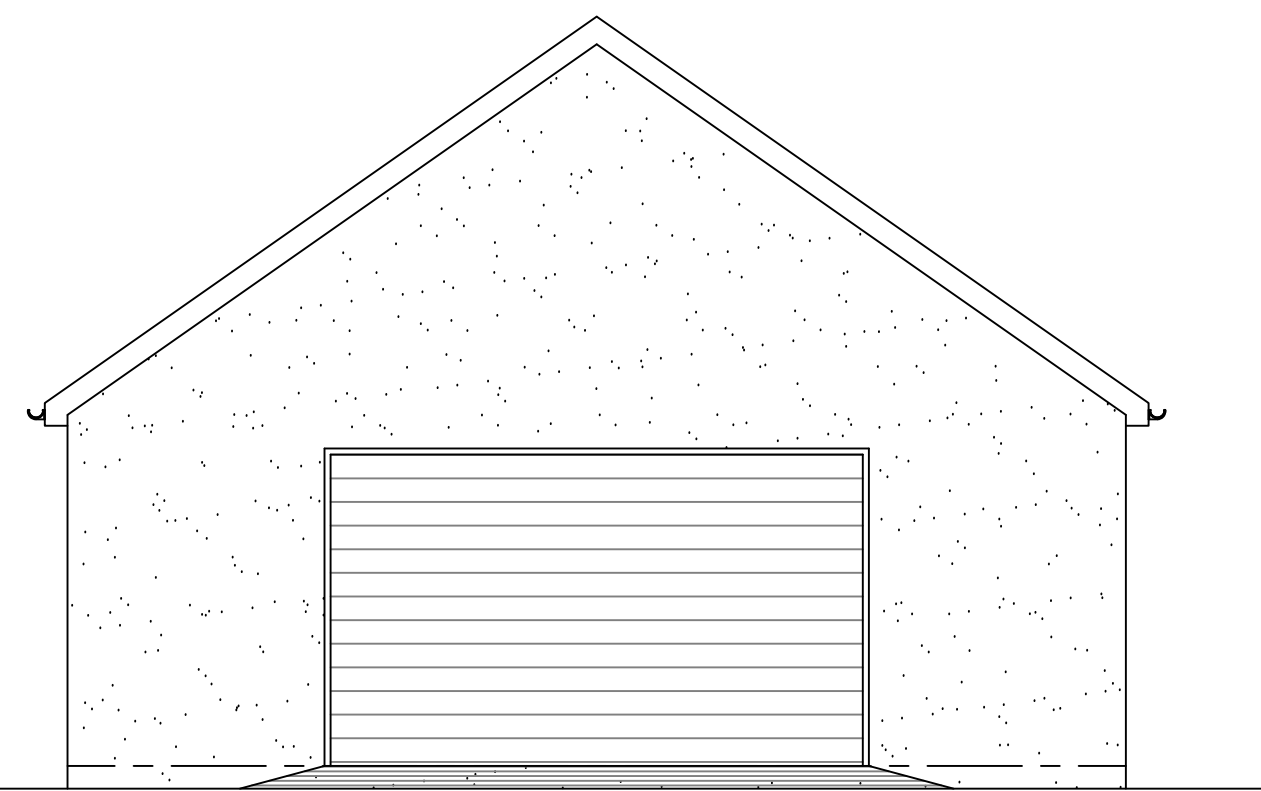


FRONT ELEVATION

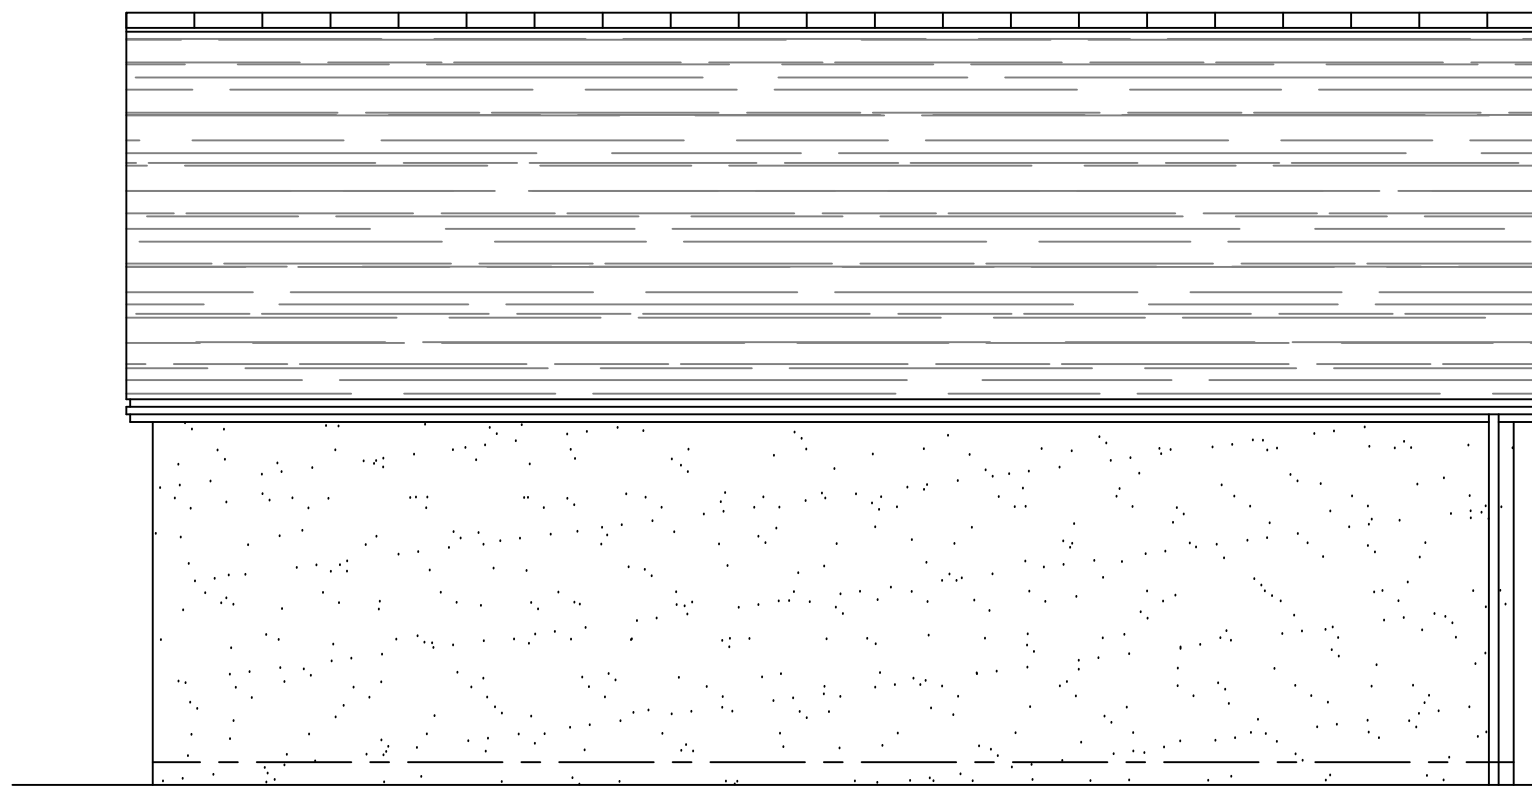

SIDE ELEVATION





REAR ELEVATION

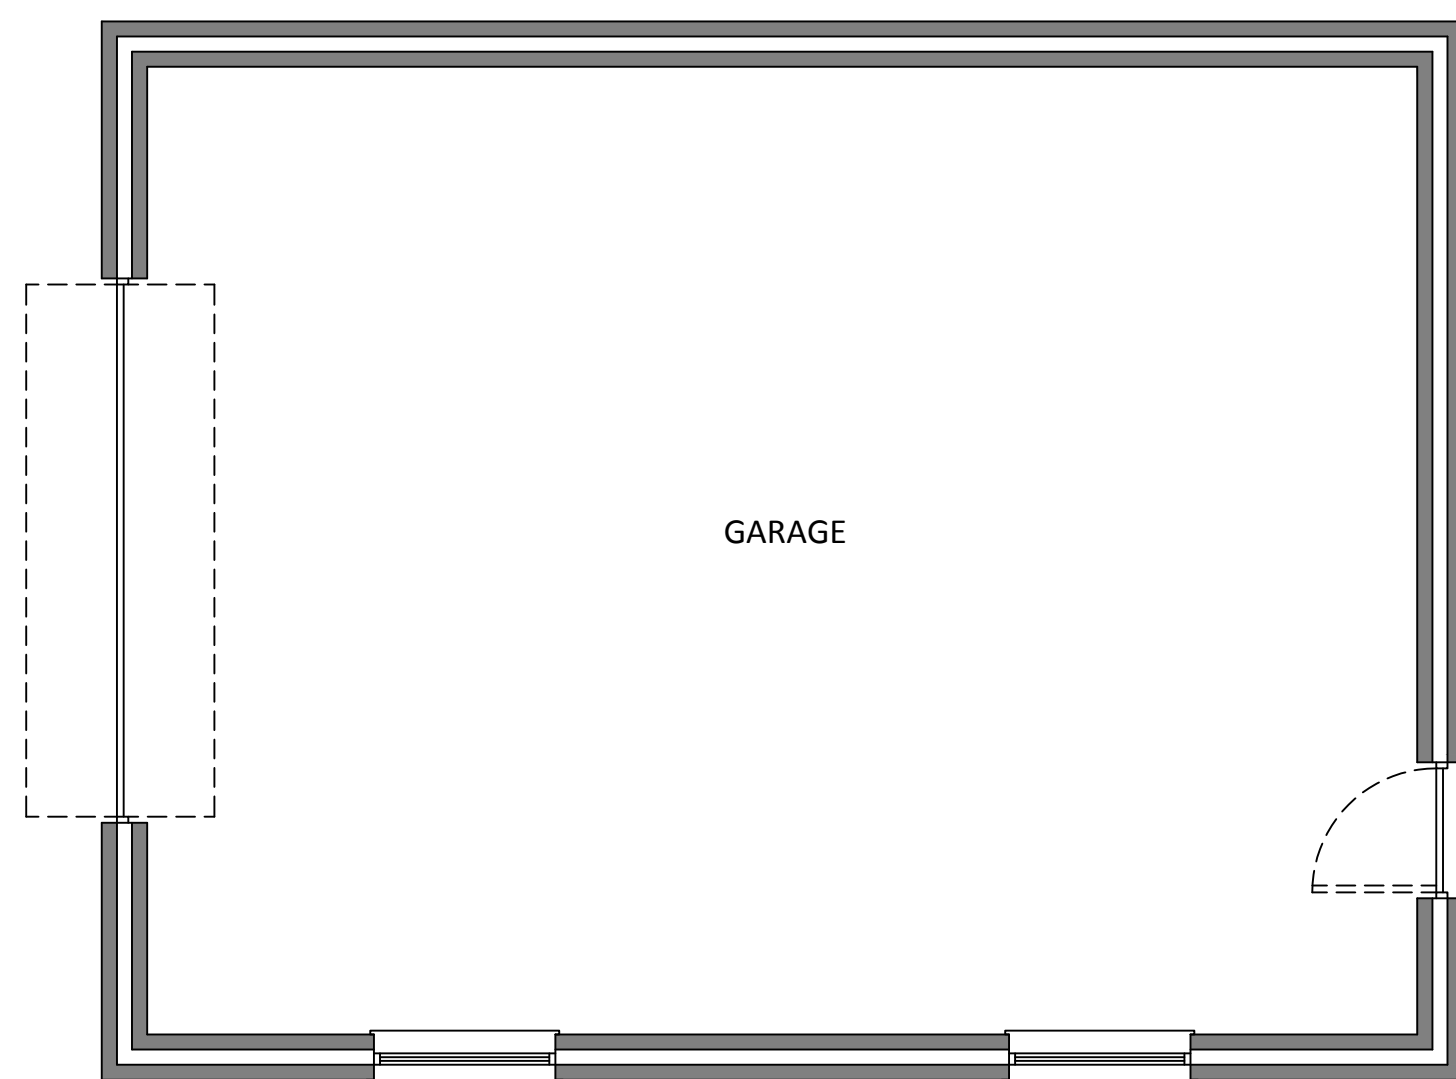

GROUND FLOOR PLAN



ROOF PLAN

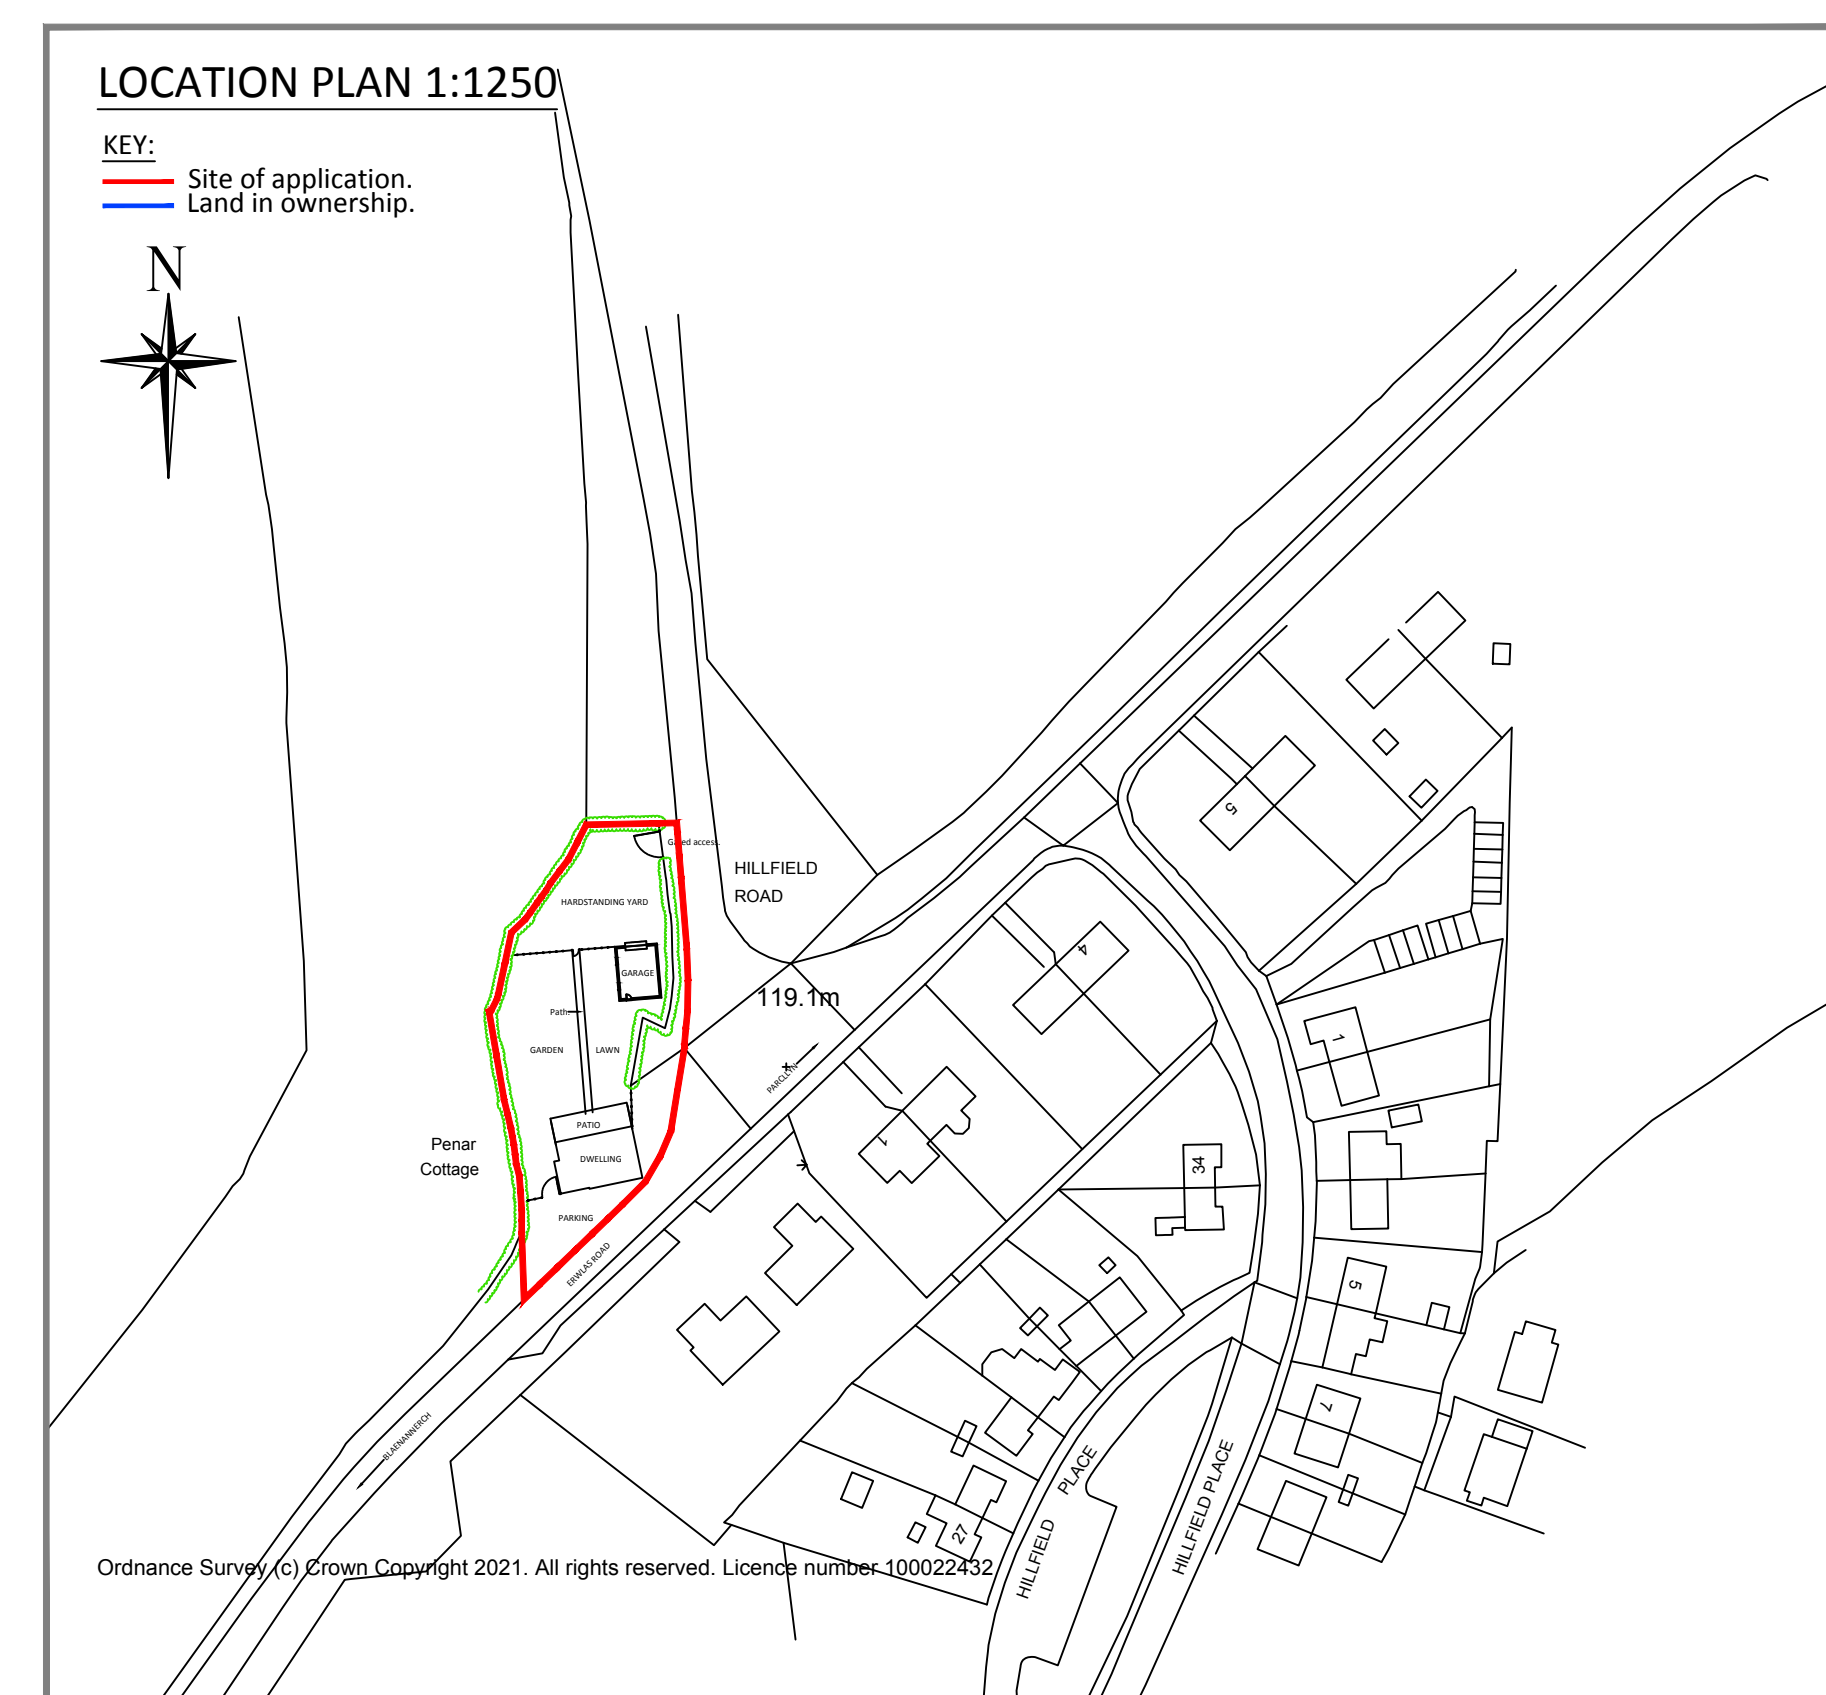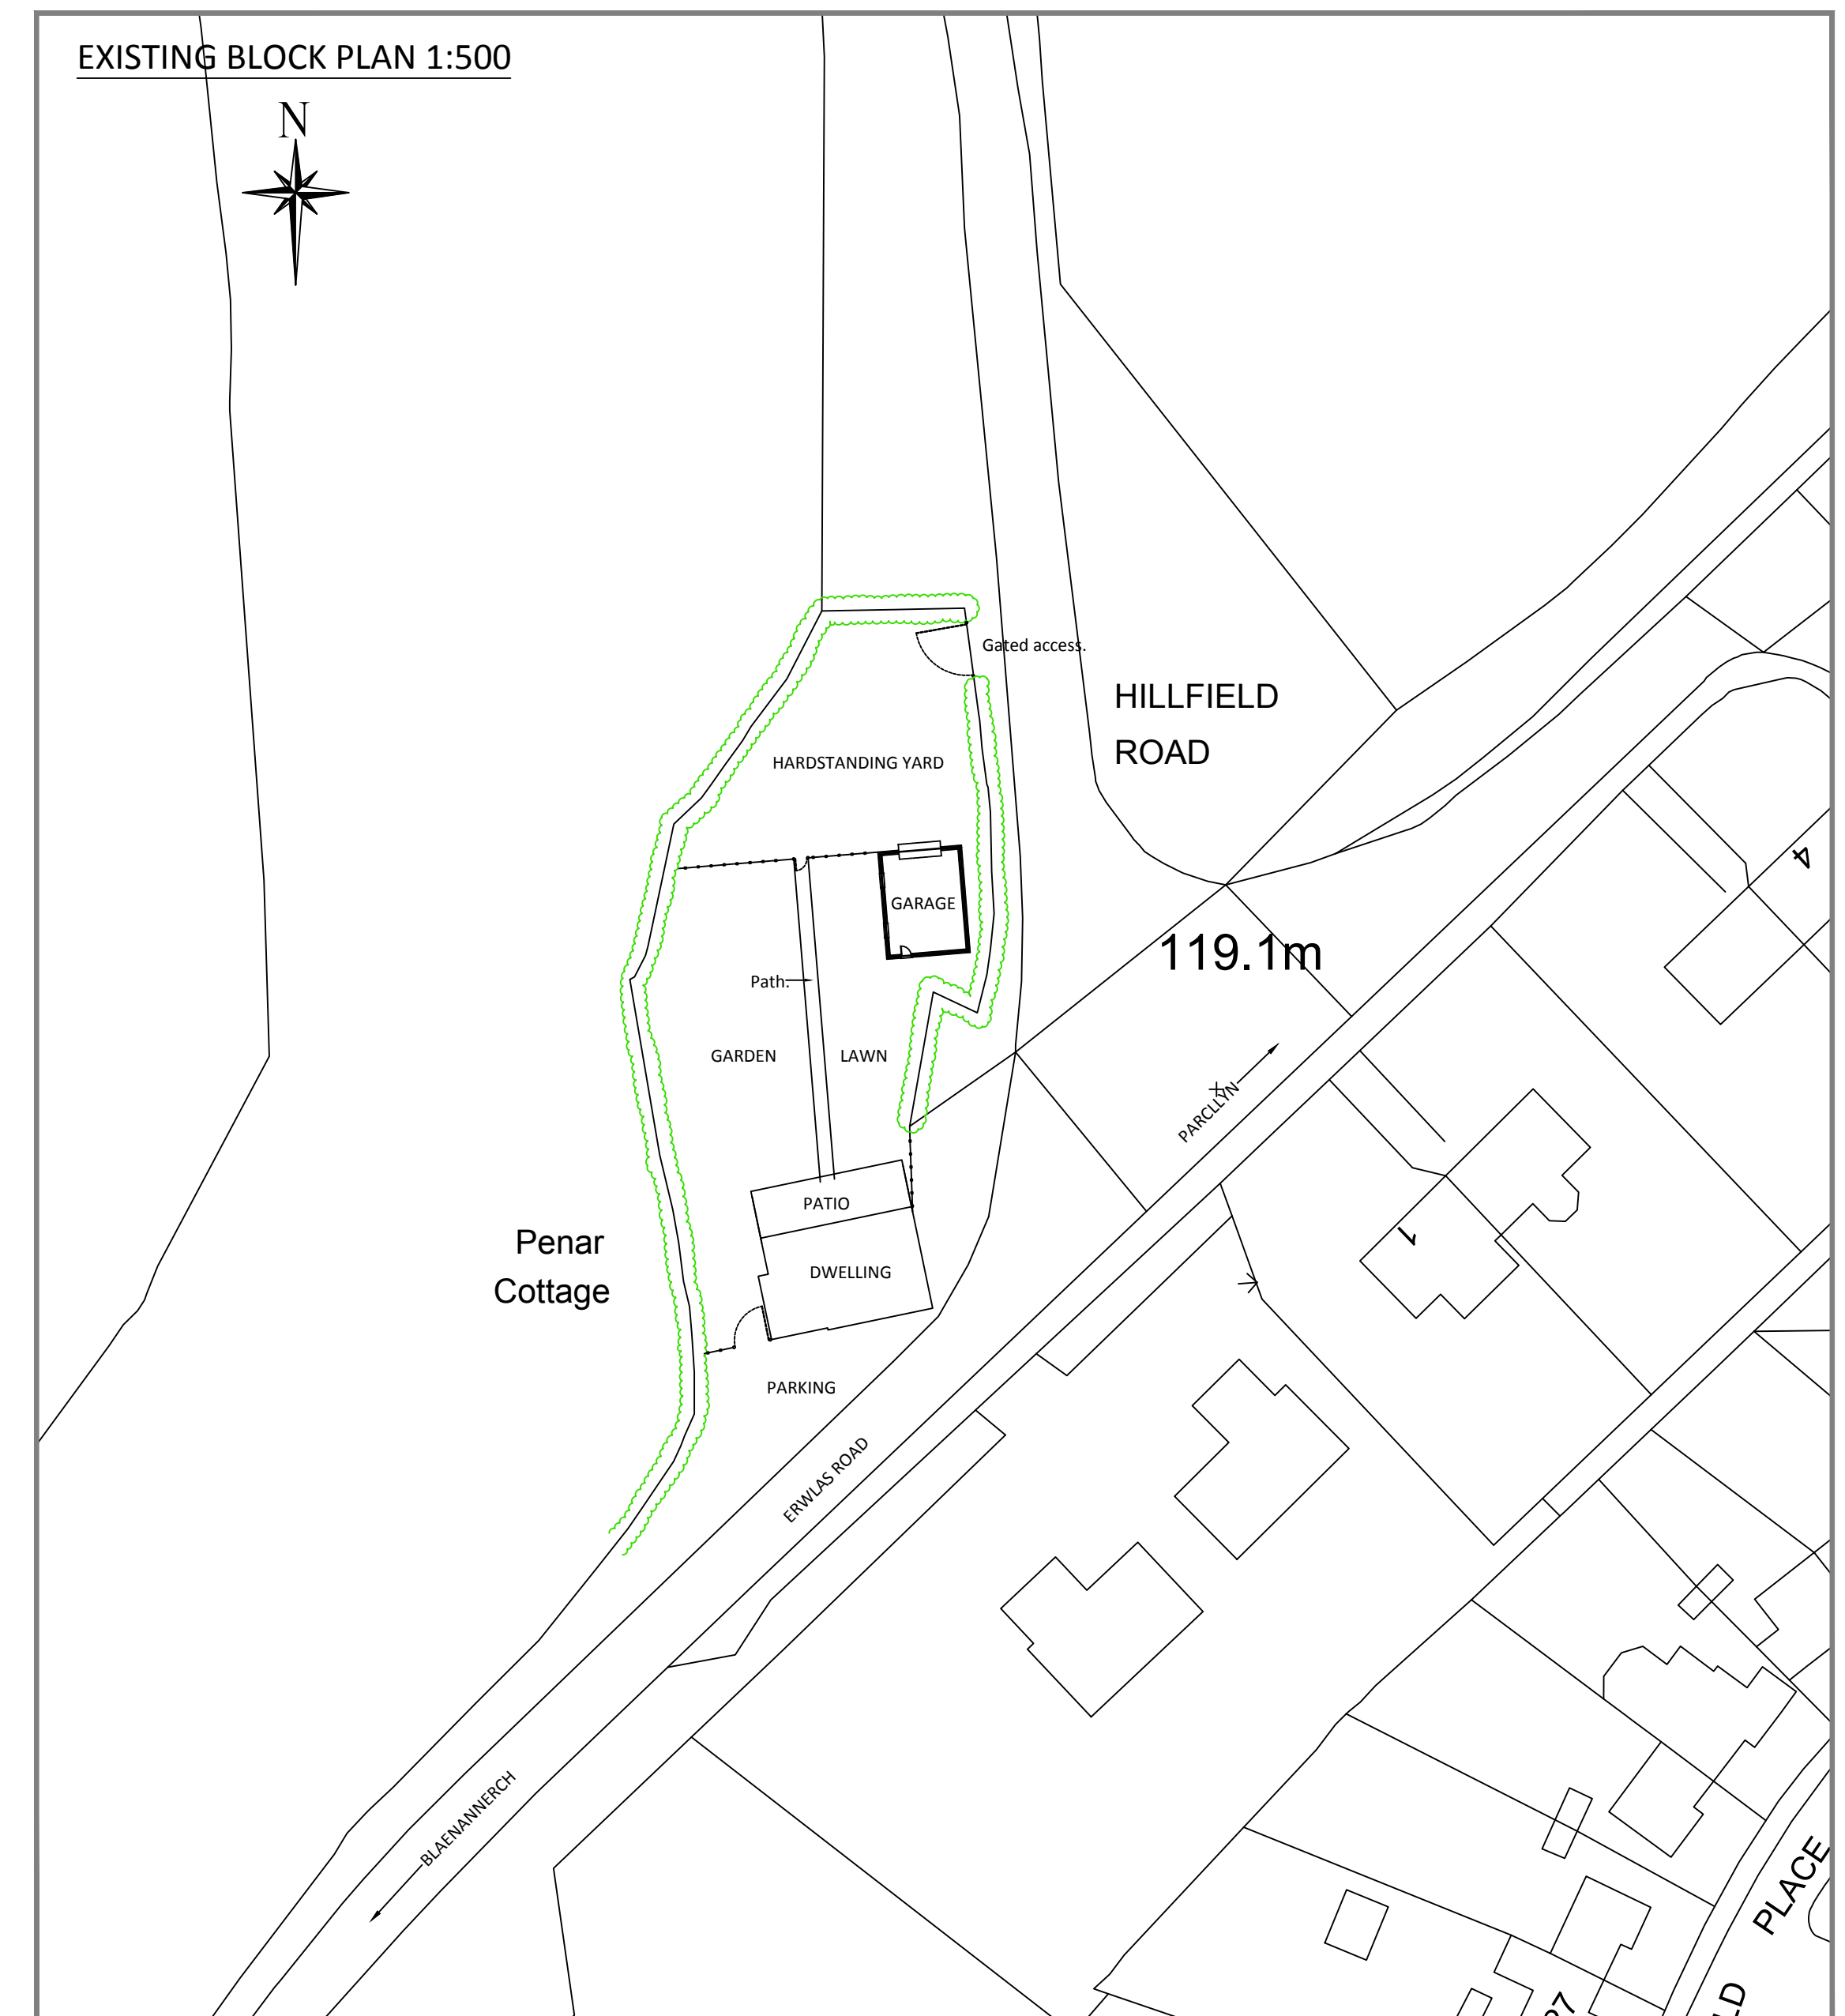

MF
ARCHITECTURAL
SERVICES

Tan Y Dderwen, Llanrhystud, Aberystwyth, Ceredigion, SY23 5ED
01974 272848 / 07969 115919
gareth_flynn@yahoo.co.uk

Project Title
Proposed change of use of garage into Holiday Unit at Penar Cottage, Parclyn, Aberporth, Ceredigion, SA43 2DN.

Drawing Title
Existing Ground Floor Plan, Roof Plan, Elevations, Existing Block Plan & Location Plan.

Scale 1:50, 1:500 & 1:1250 @ A1	Drawn by GF	Date 24/08/21	Drawing No 1
---------------------------------------	----------------	------------------	-----------------