



Cartrefle

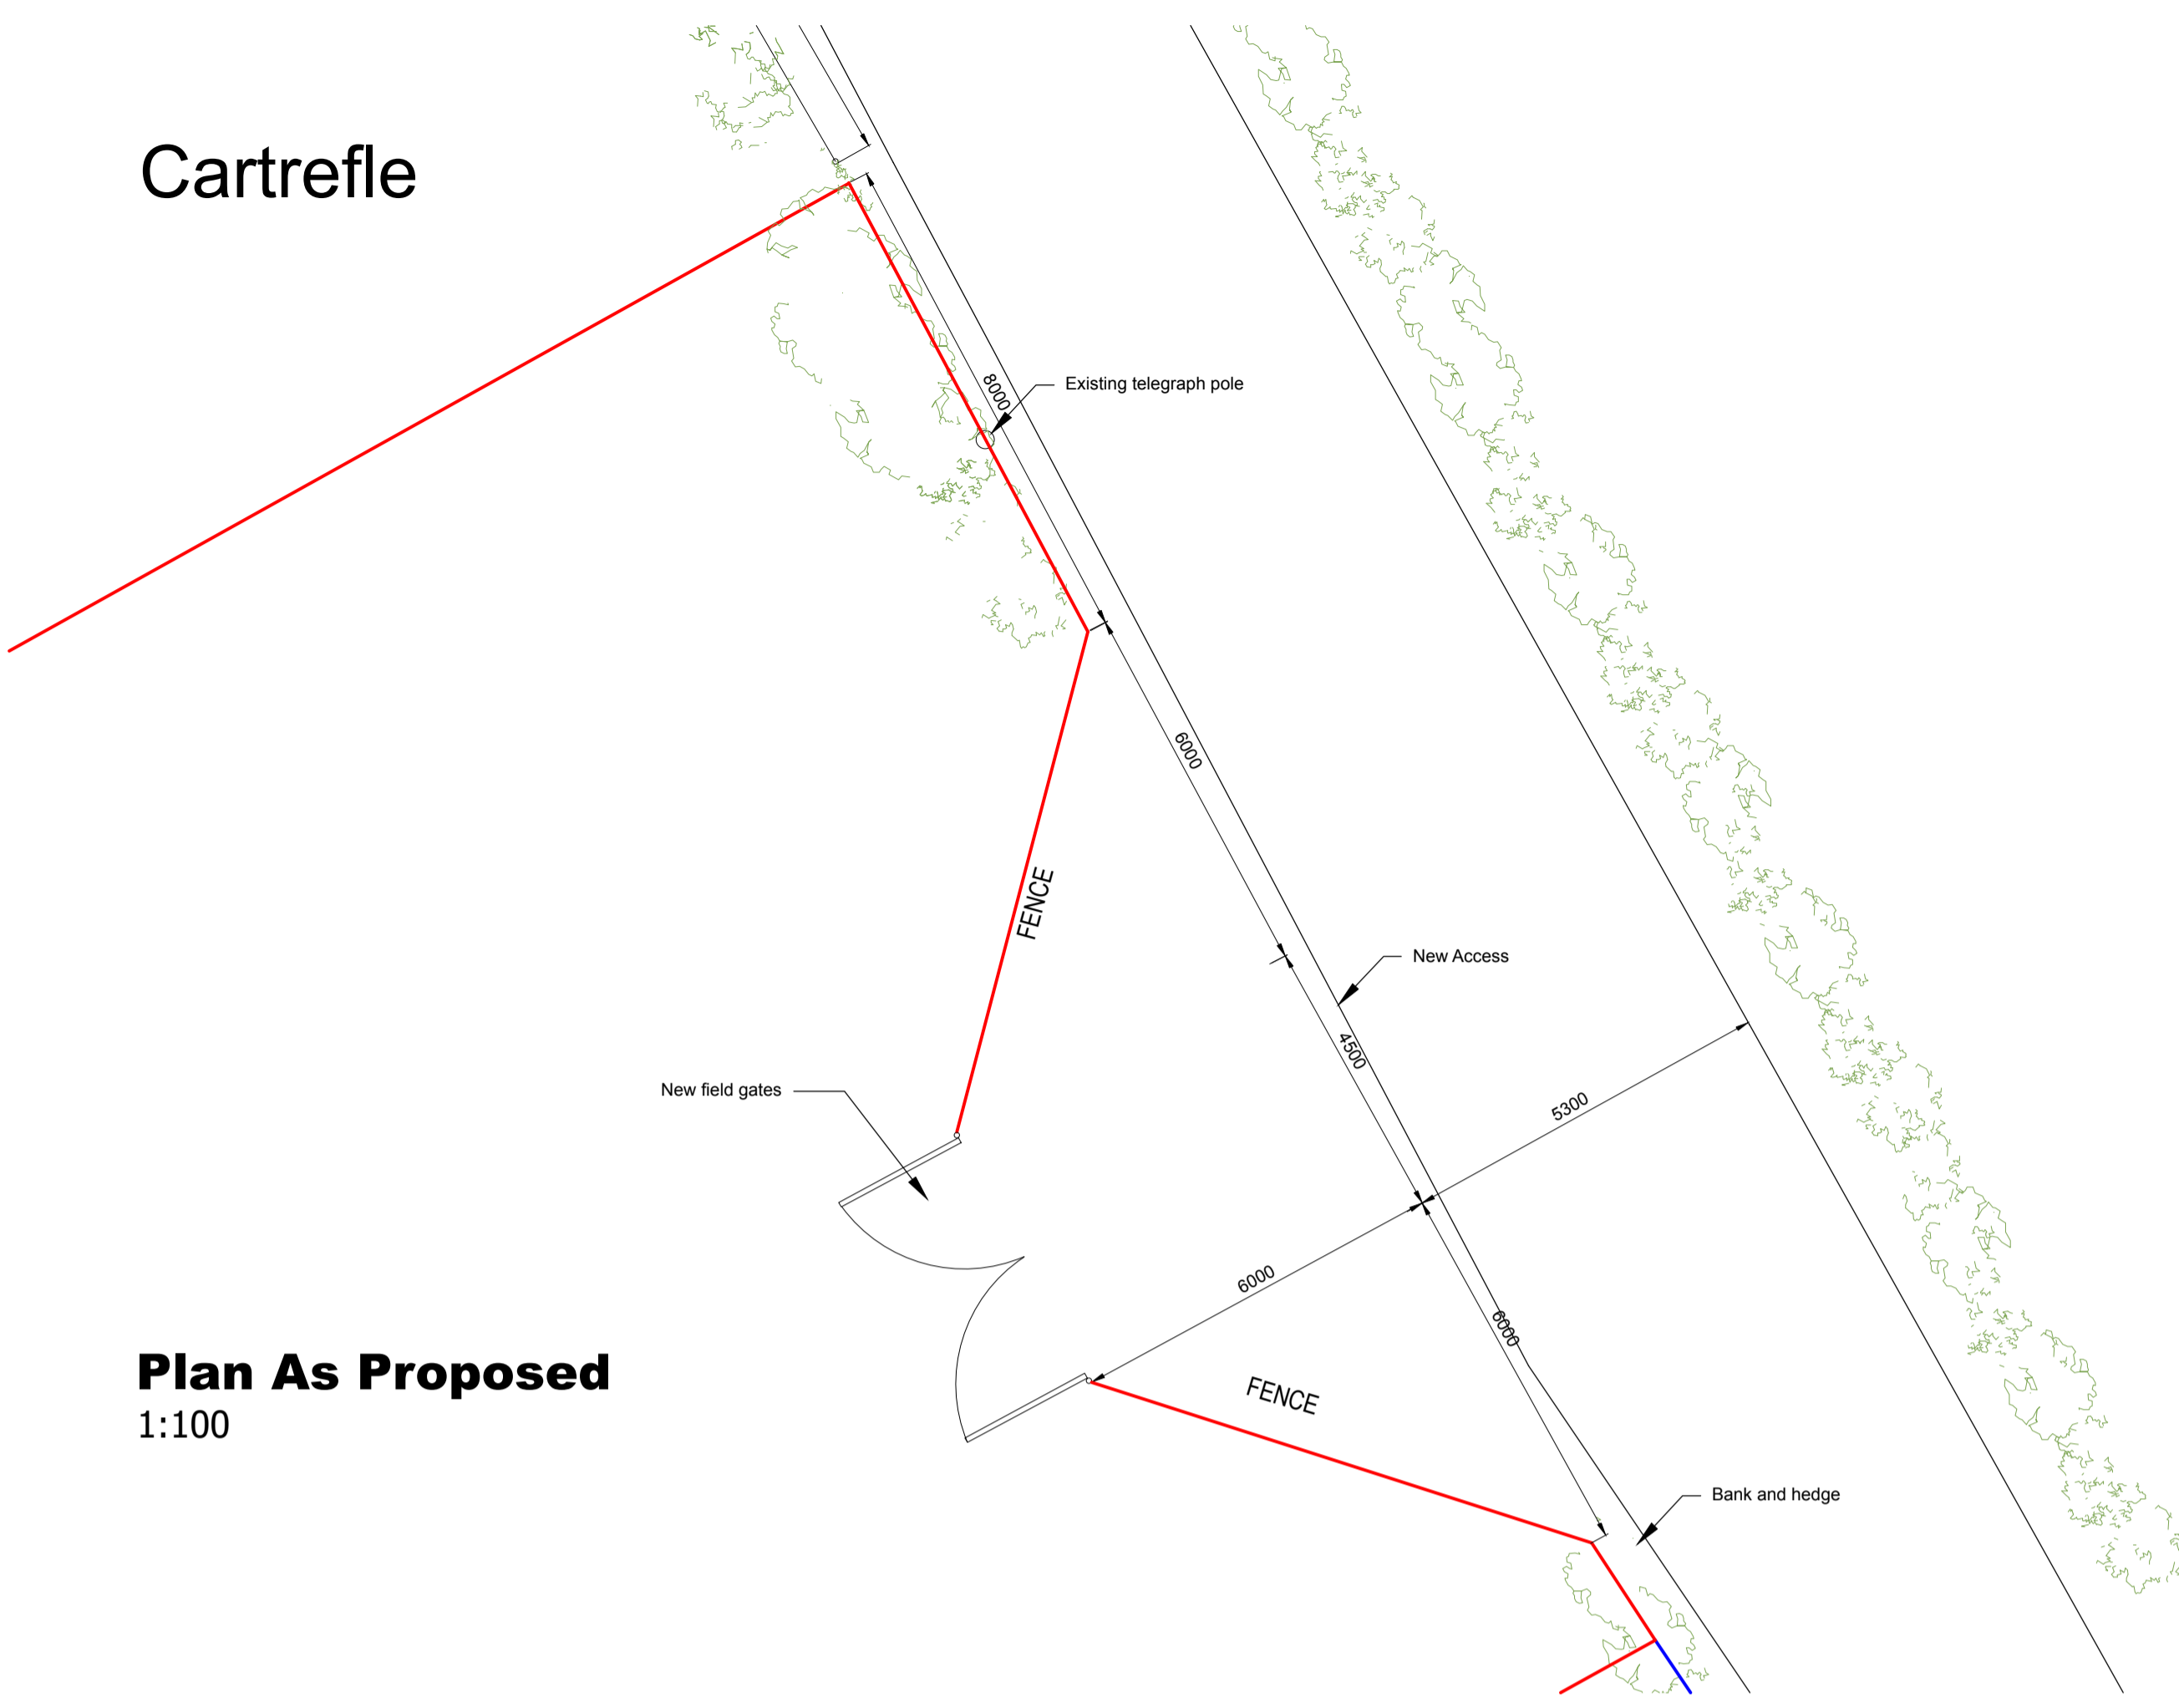


Plan As Proposed
1:100


Cartrefle

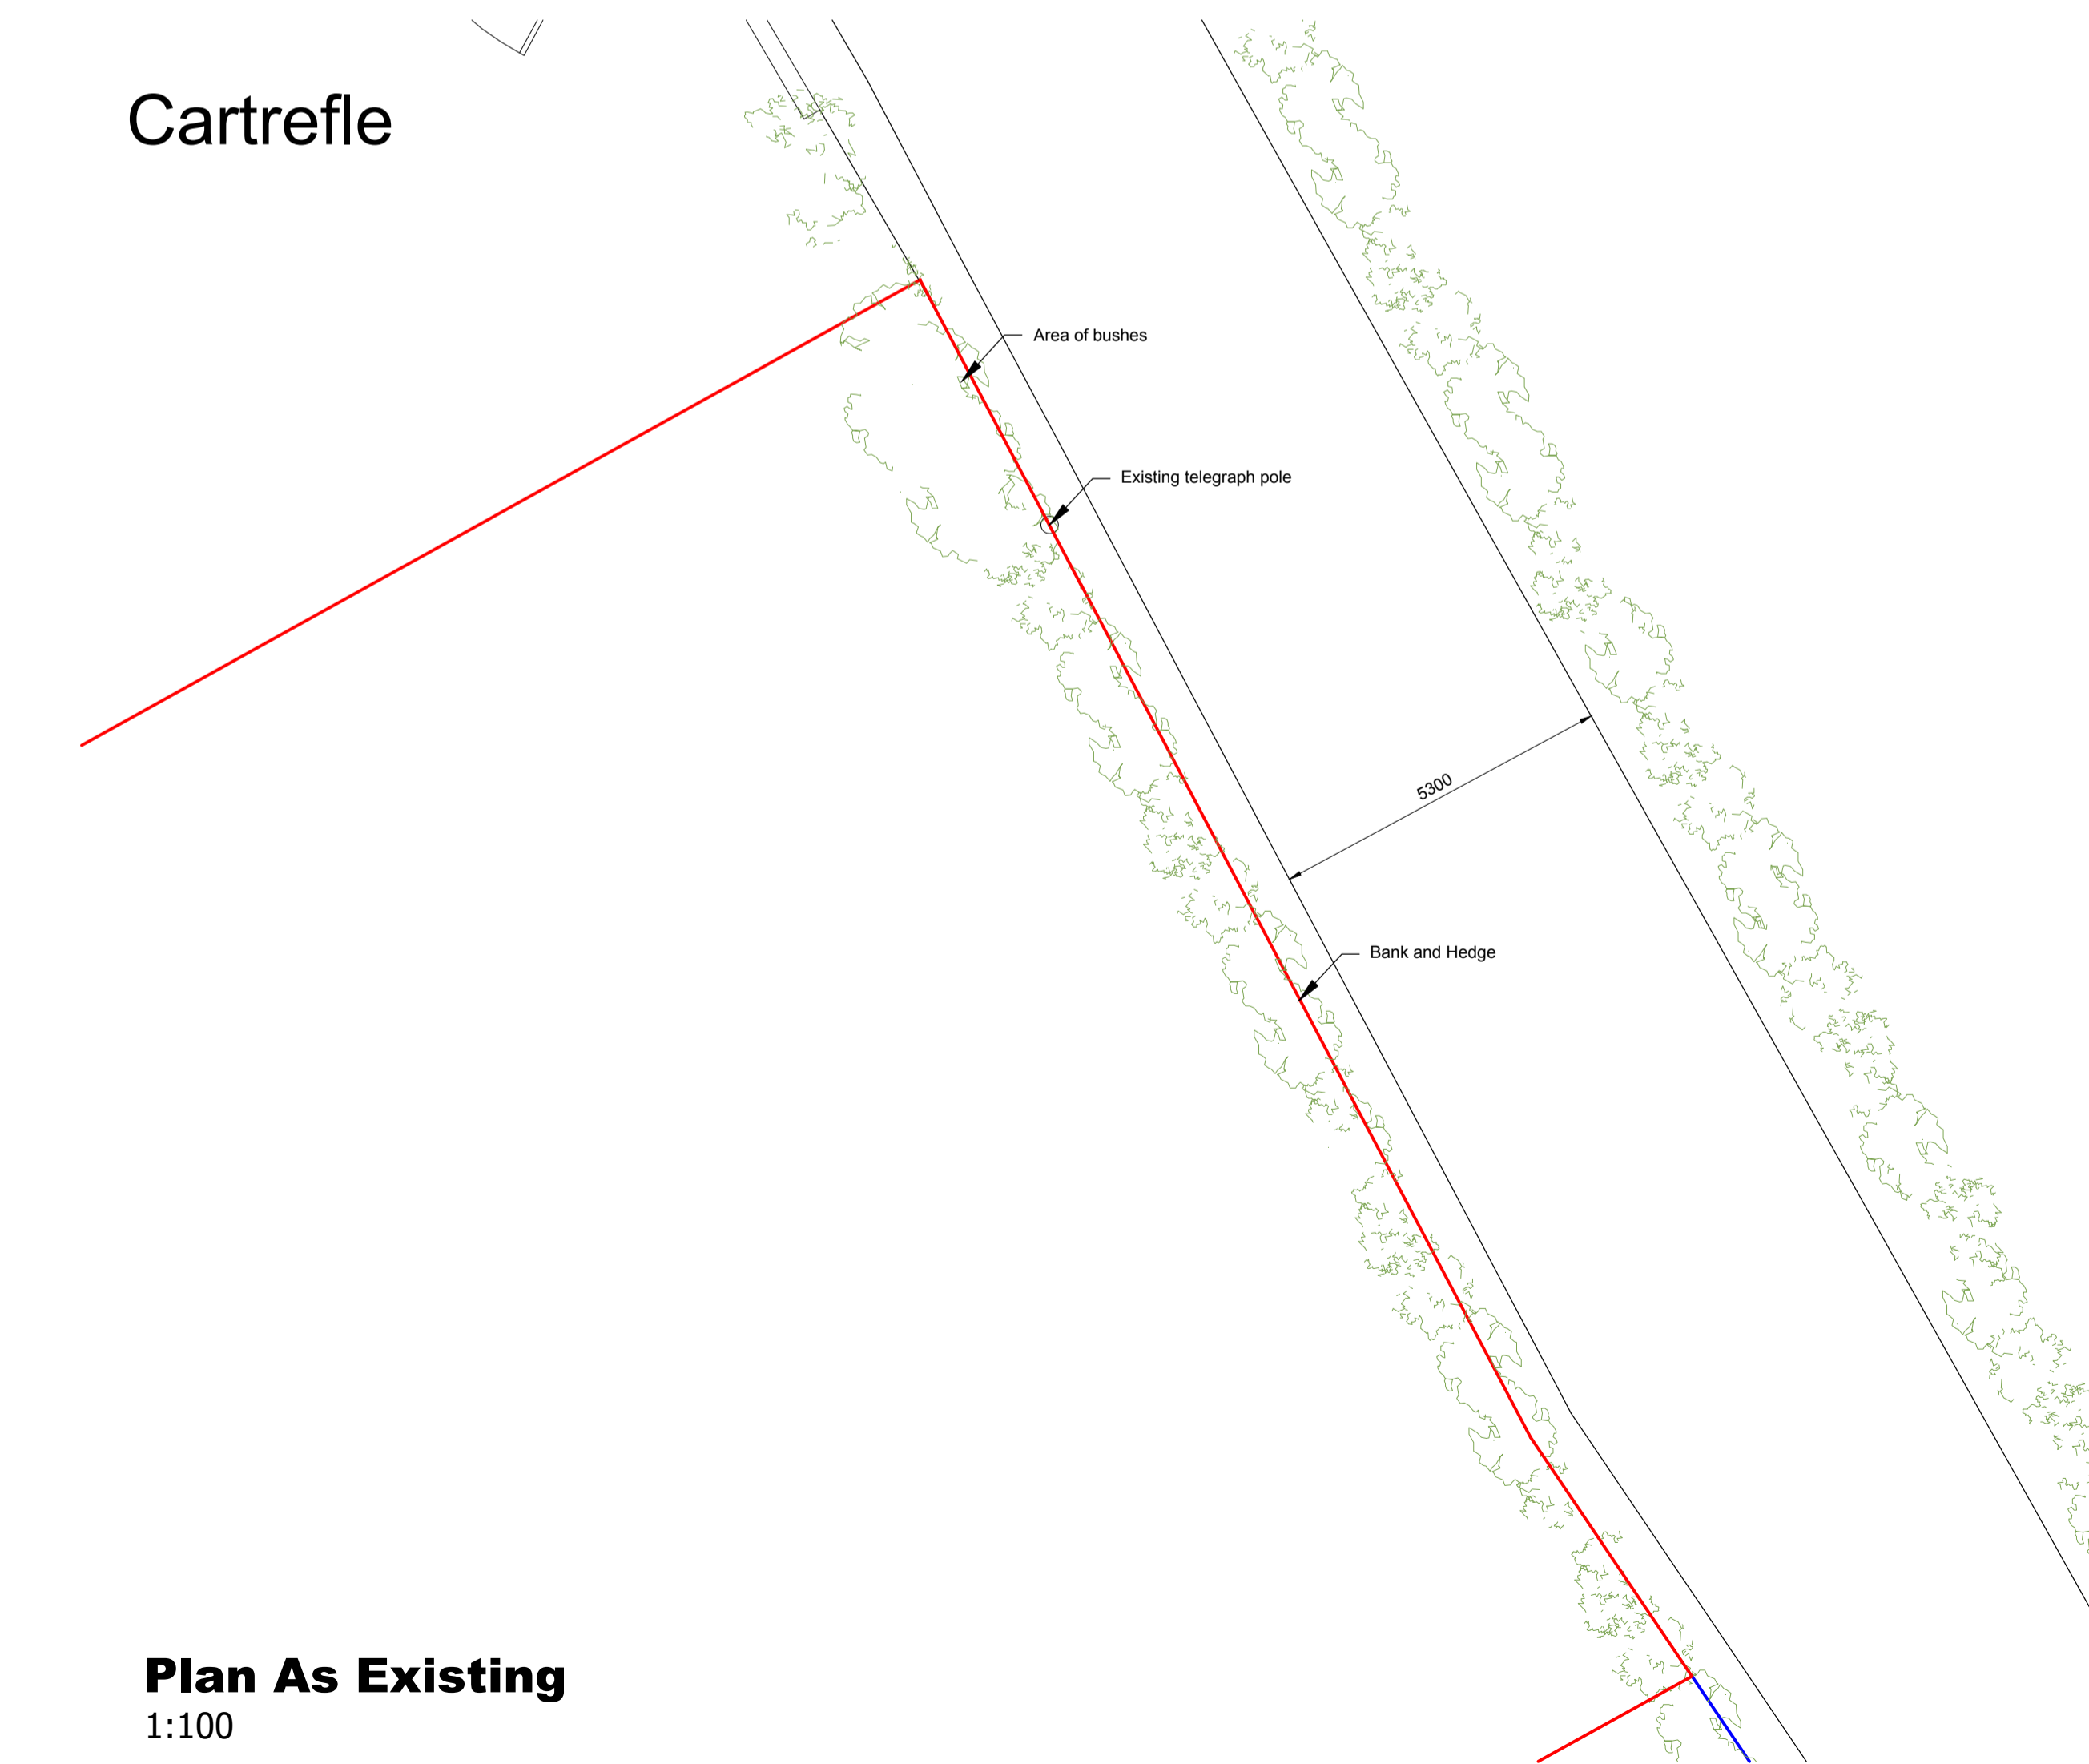

Plan As Existing
1:100

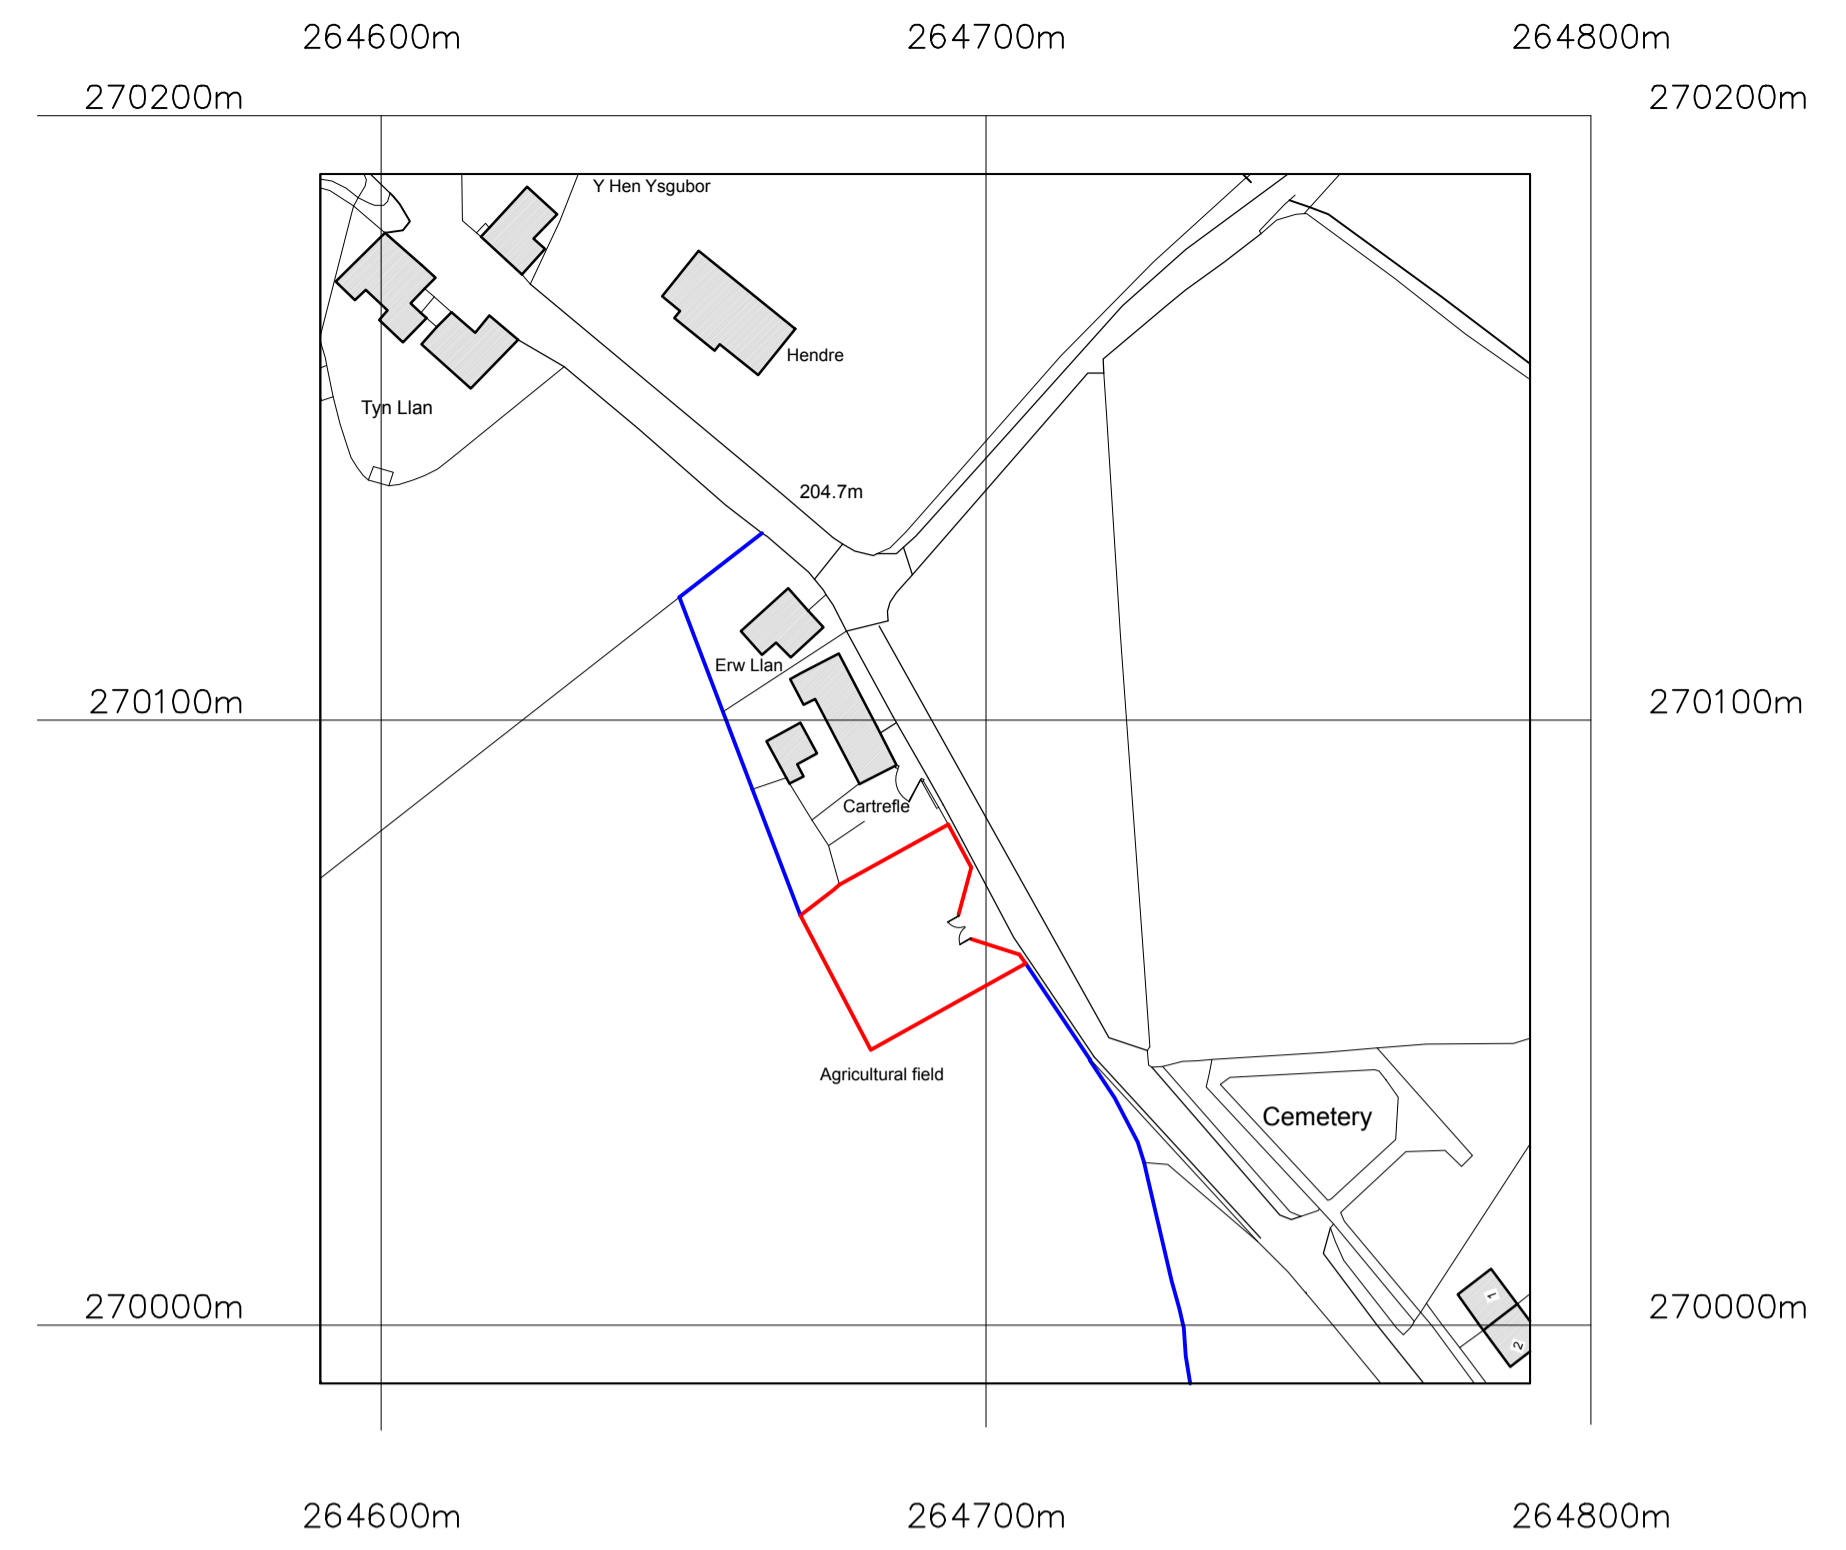

Site Location Plan As Proposed
1:1250

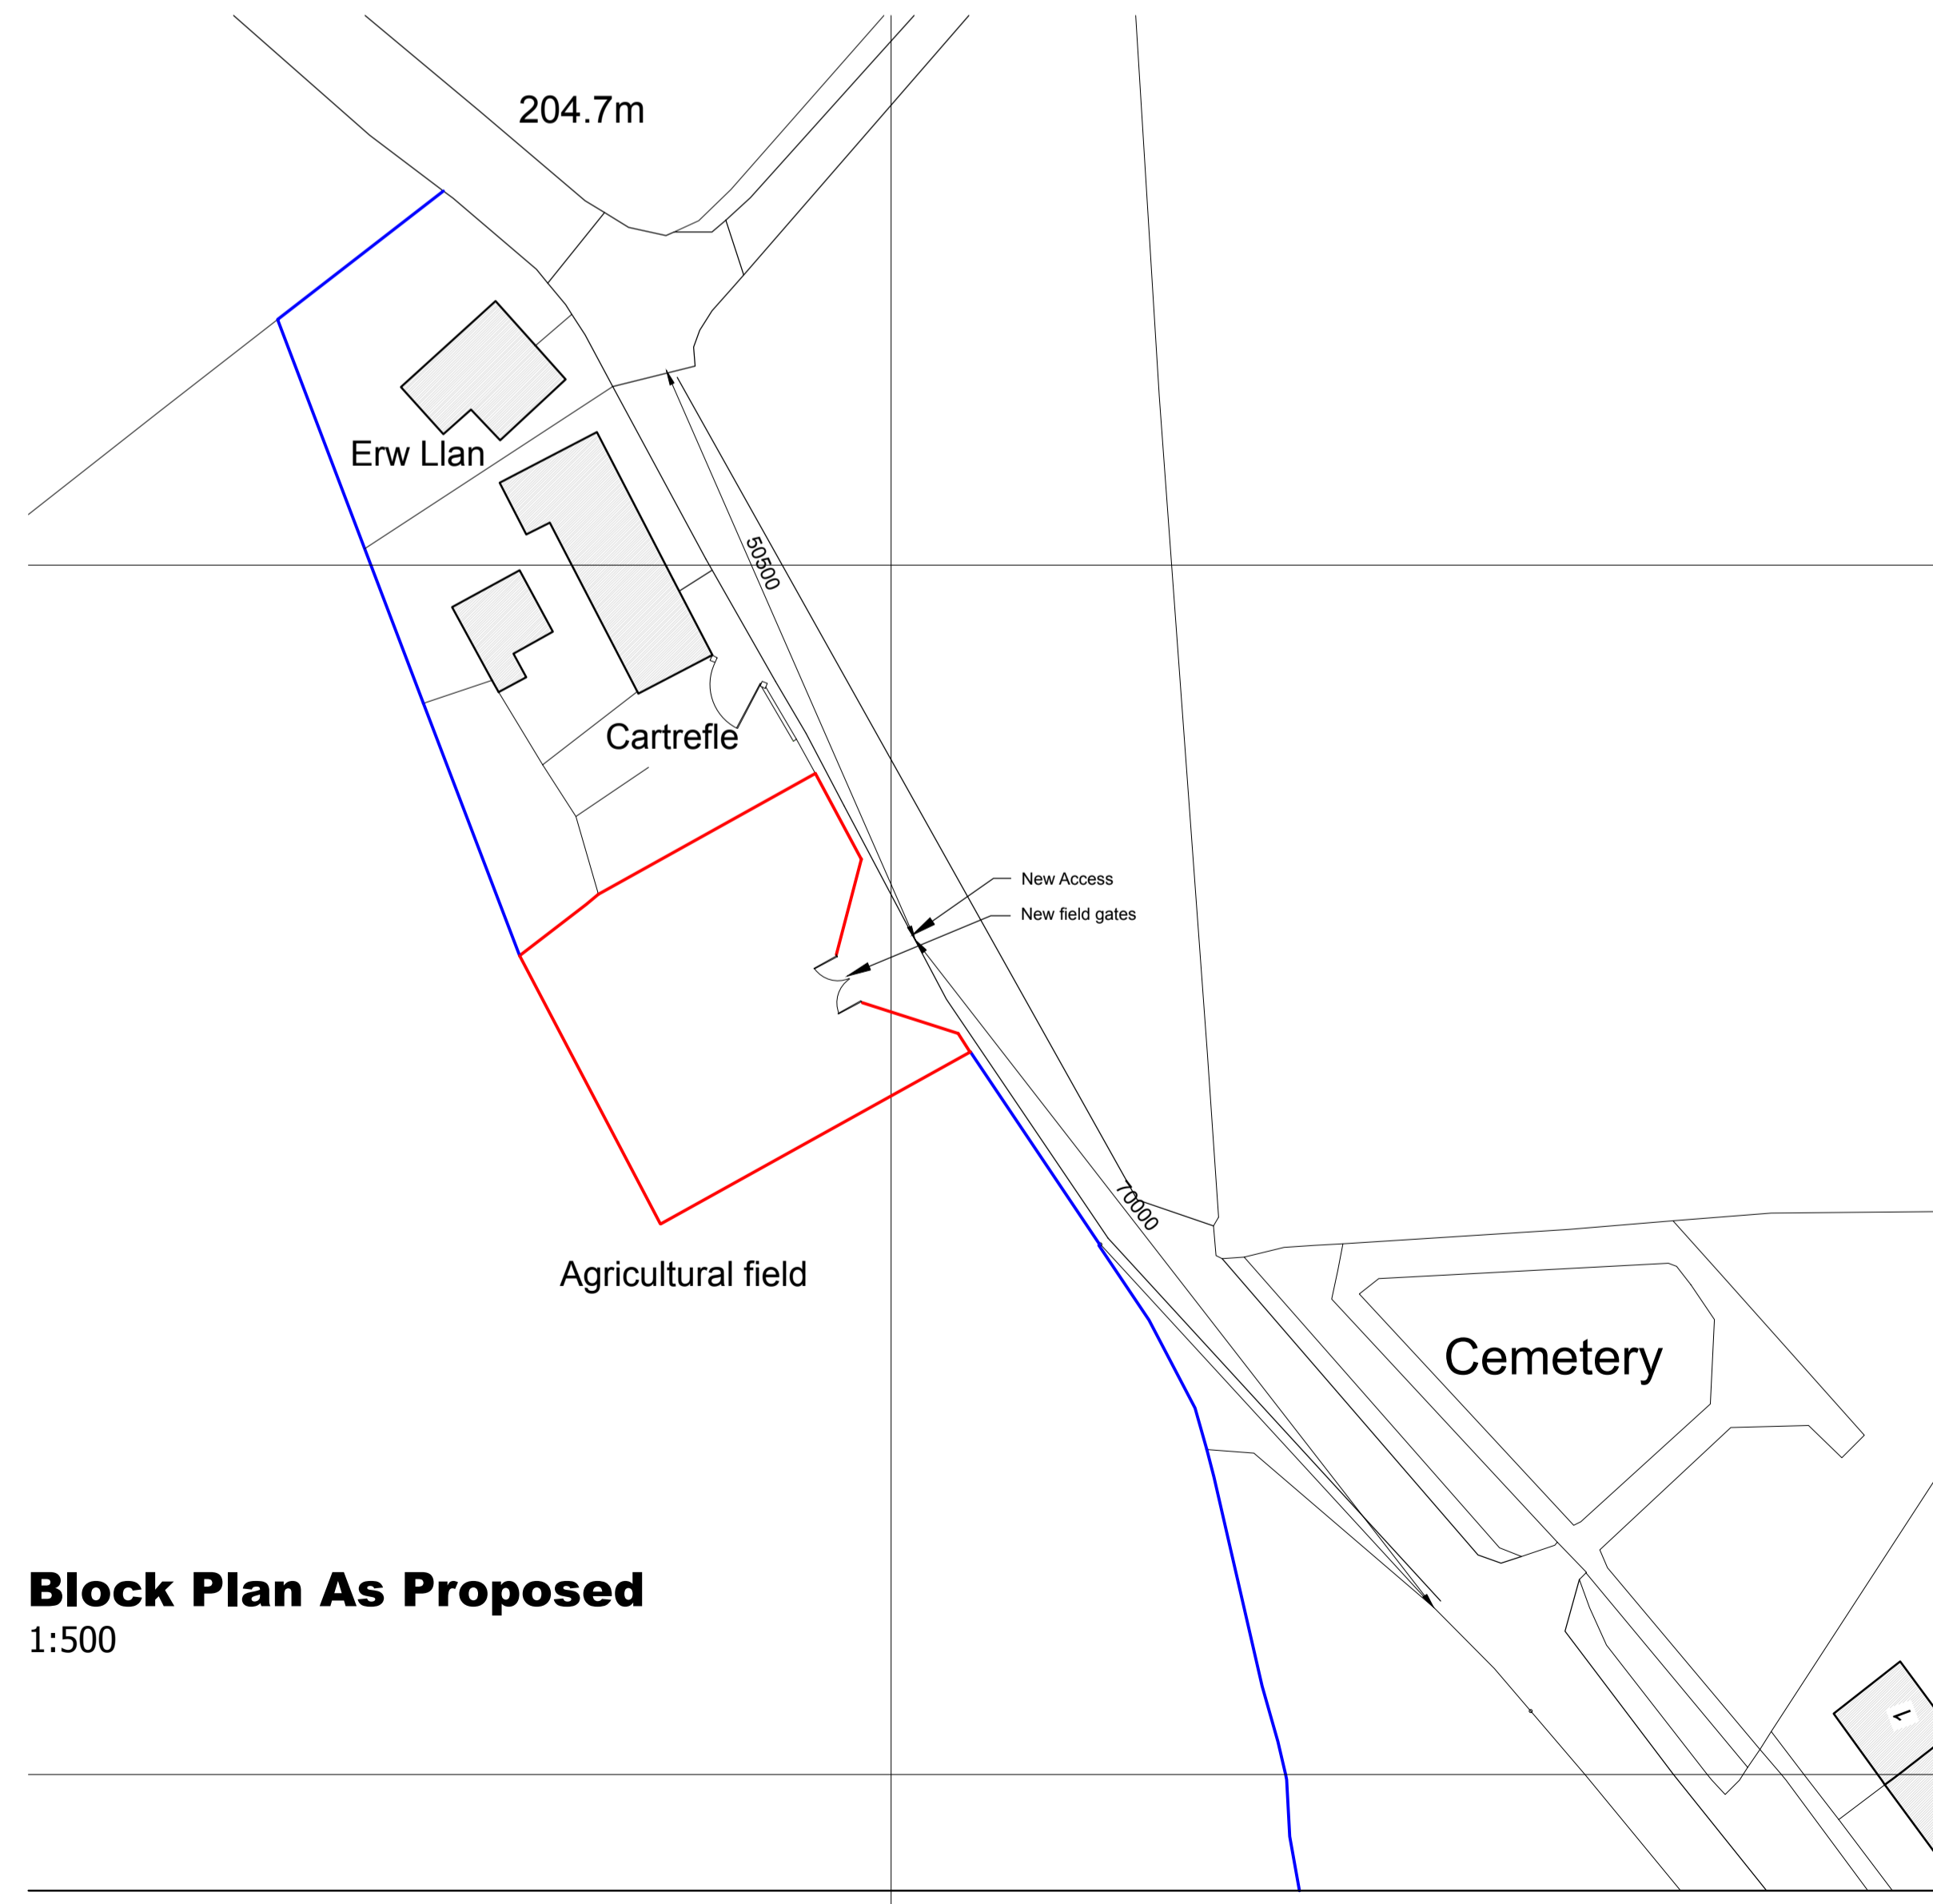

Block Plan As Proposed
1:500

?Crown Copyright and database rights 2019 OS Licence no. 100019980



PLANNING ISSUE

Revisions

Rev No	Date	Note
A	2/10/2019	FIELD GATE LOCATION AND DESIGN AMENDED
B	10/8/2019	GATE WIDTH INCREASED



Catalina Architecture + Design Ltd, The Cambria,
Marine Terrace, Aberystwyth, Ceredigion, SY23 2AZ
Tel: 01970 623480
email: enquires@catalina.cymru

PROJECT
Erw Llan Field Access

CLIENT
Mrs Janet Hills

SUBJECT
Existing and Proposed Drawings

JOB NUMBER	DRAWING NUMBER	REVISION
1626	PL 10	B

DRAWN	CHECKED
ZS	RW

SCALE: As shown @A1 DATE: OCTOBER 2019

© This drawing and the building works depicted are the copyright of the Architect and may not be reproduced except with written consent. Do not scale off drawings. All dimensions to be carefully ascertained & checked on site prior to ordering, fabrication, manufacture, etc.