


Ordnance Survey, (c) Crown Copyright 2016. All rights reserved. Licence number 100022432

Note : All Boundary conditions to remain the same
New Garden to be no higher than 2.5m within 2m from boundary and no higher than 3m from the lowest ground level adjacent to the new garden room.

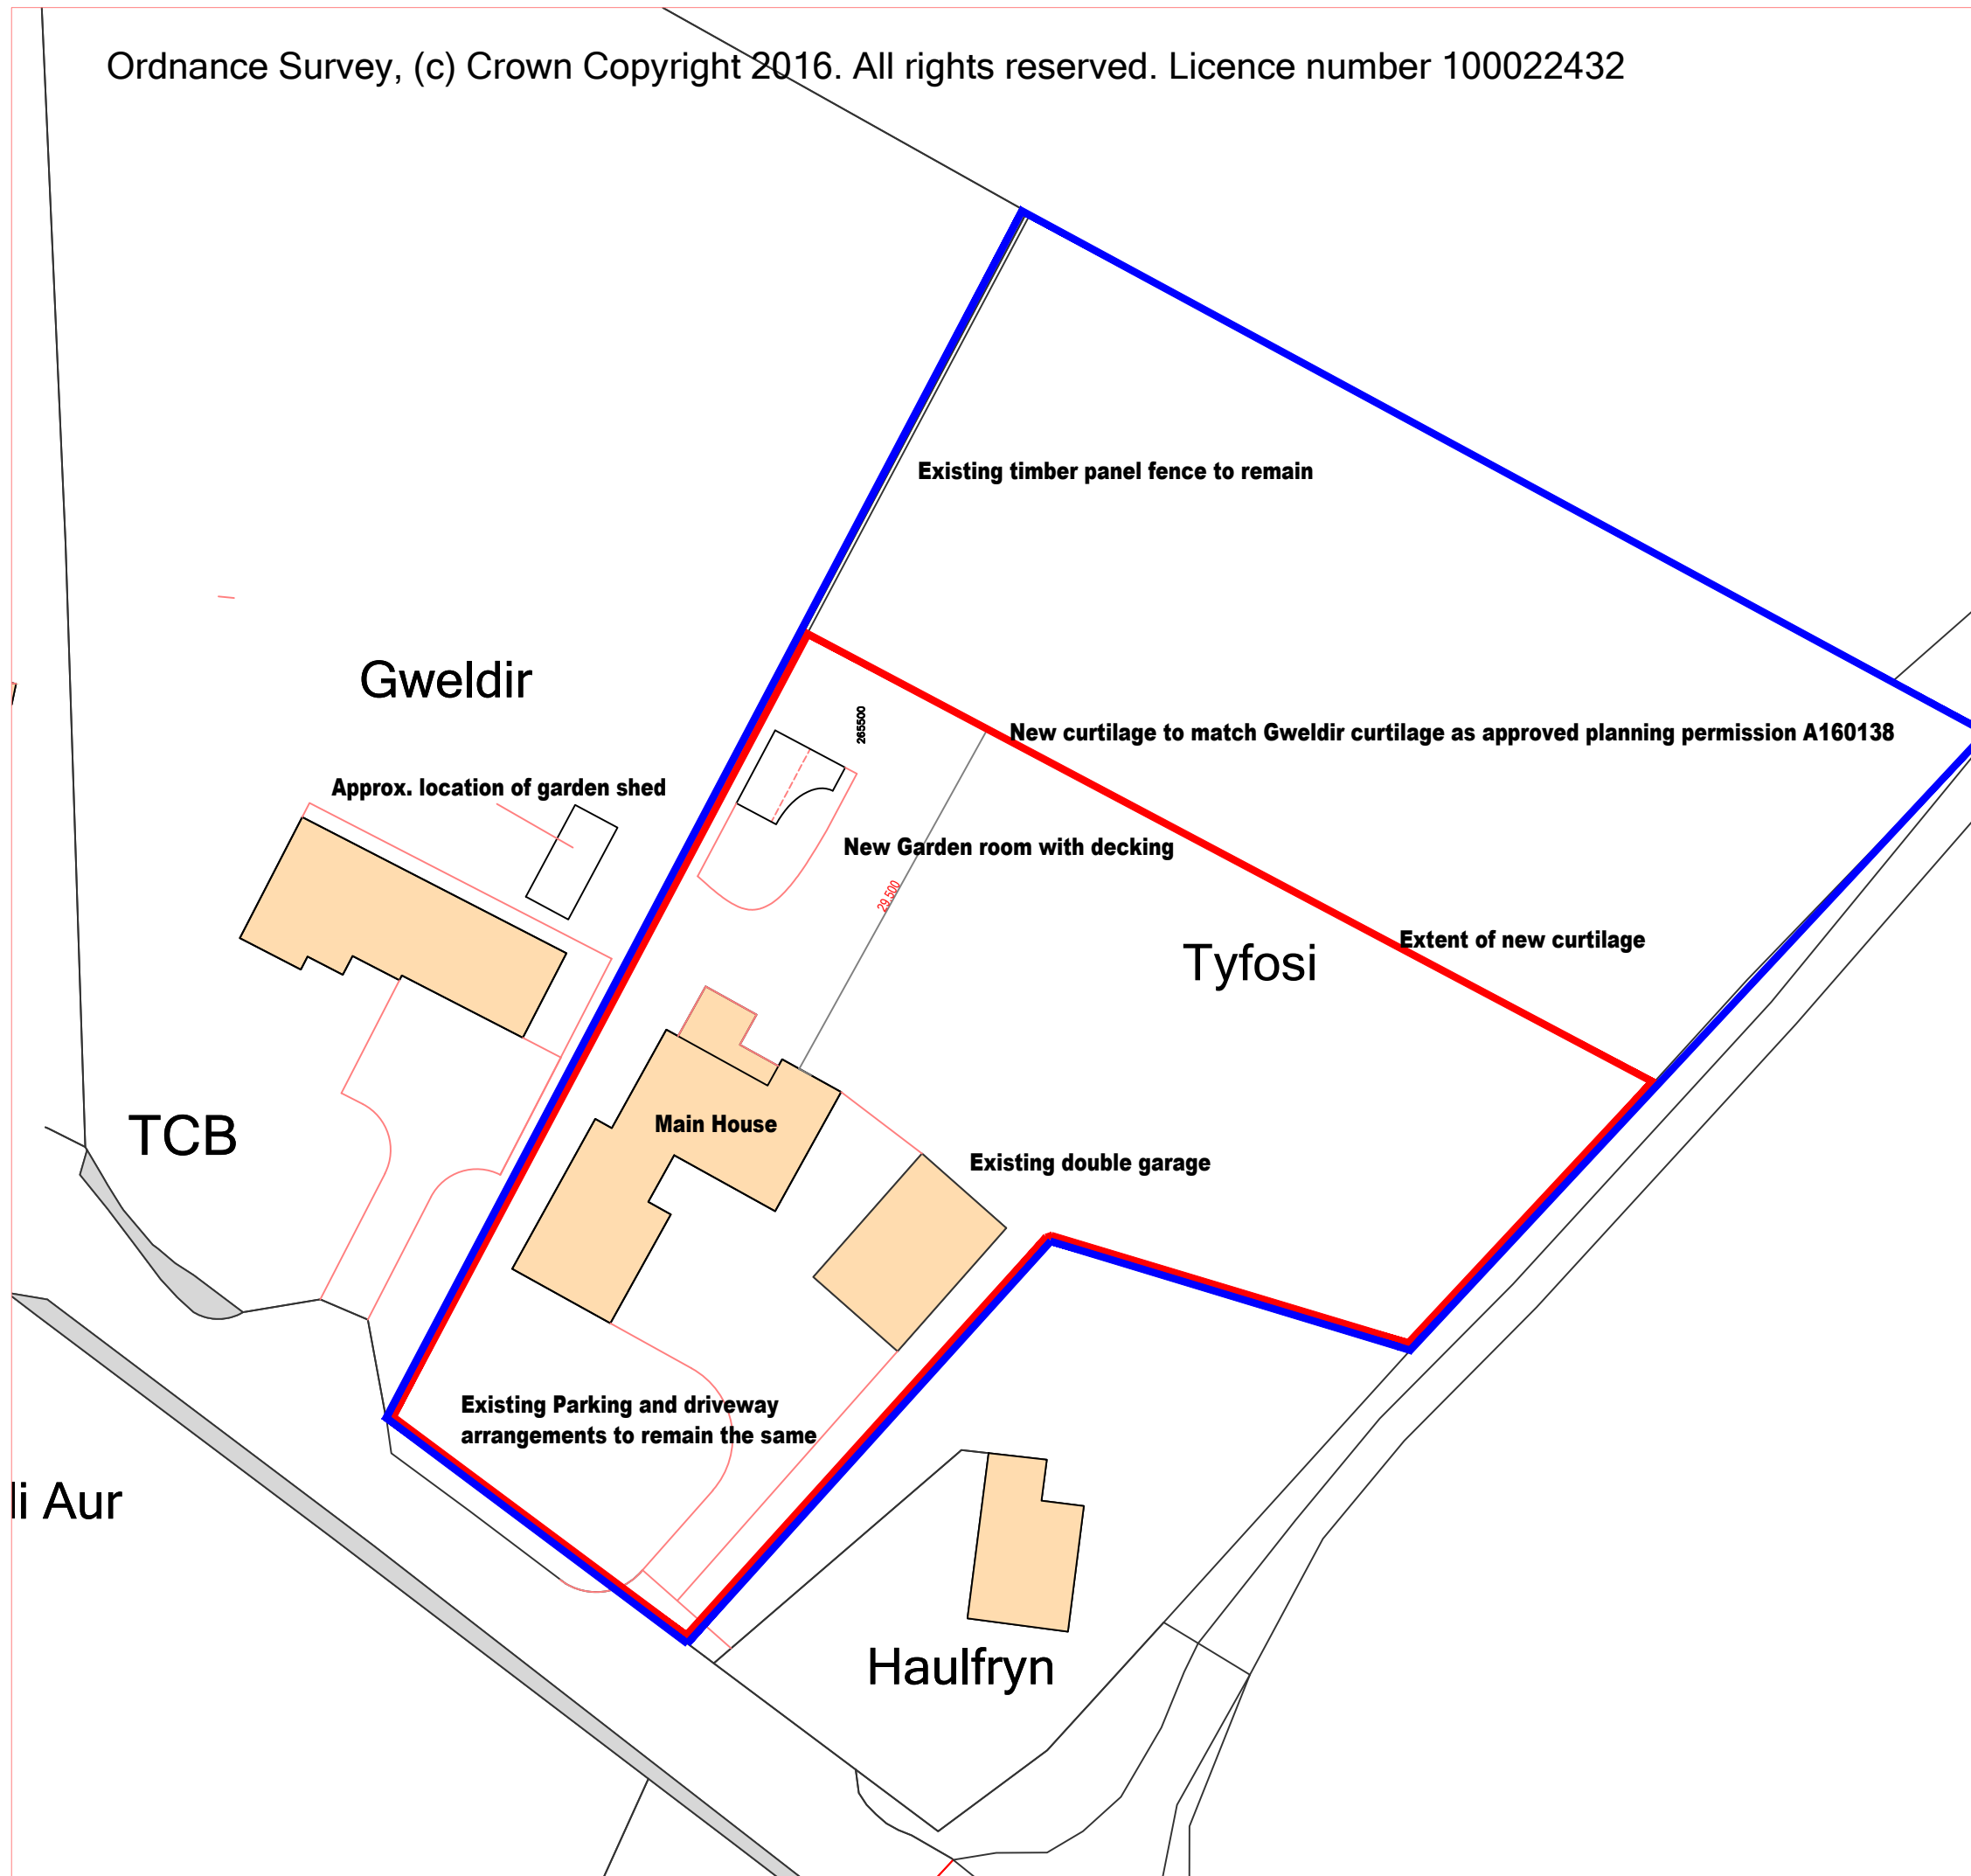

Rev B Red line and ownership line added
Rev A Drawing corrected and updated

Mathew Tench Architects RIBA Bsc
Llety Bach, Pantycrug, Ceredigion, SY23 4EF
tel: 01970 880406 mobile: 07866 481086

swydd

New Garden room and decking area
Tyfosi, Pant y Crug, Capel seion for
Mr and Mrs Clarke

teitl title

Proposed Block Plan

sheet size graddfa scale math type

A3 1:500 plan

gan by dyddiad date rhif dwg no.

MWT 10/01/2020 1339.P01 Rev B