




West Elevation

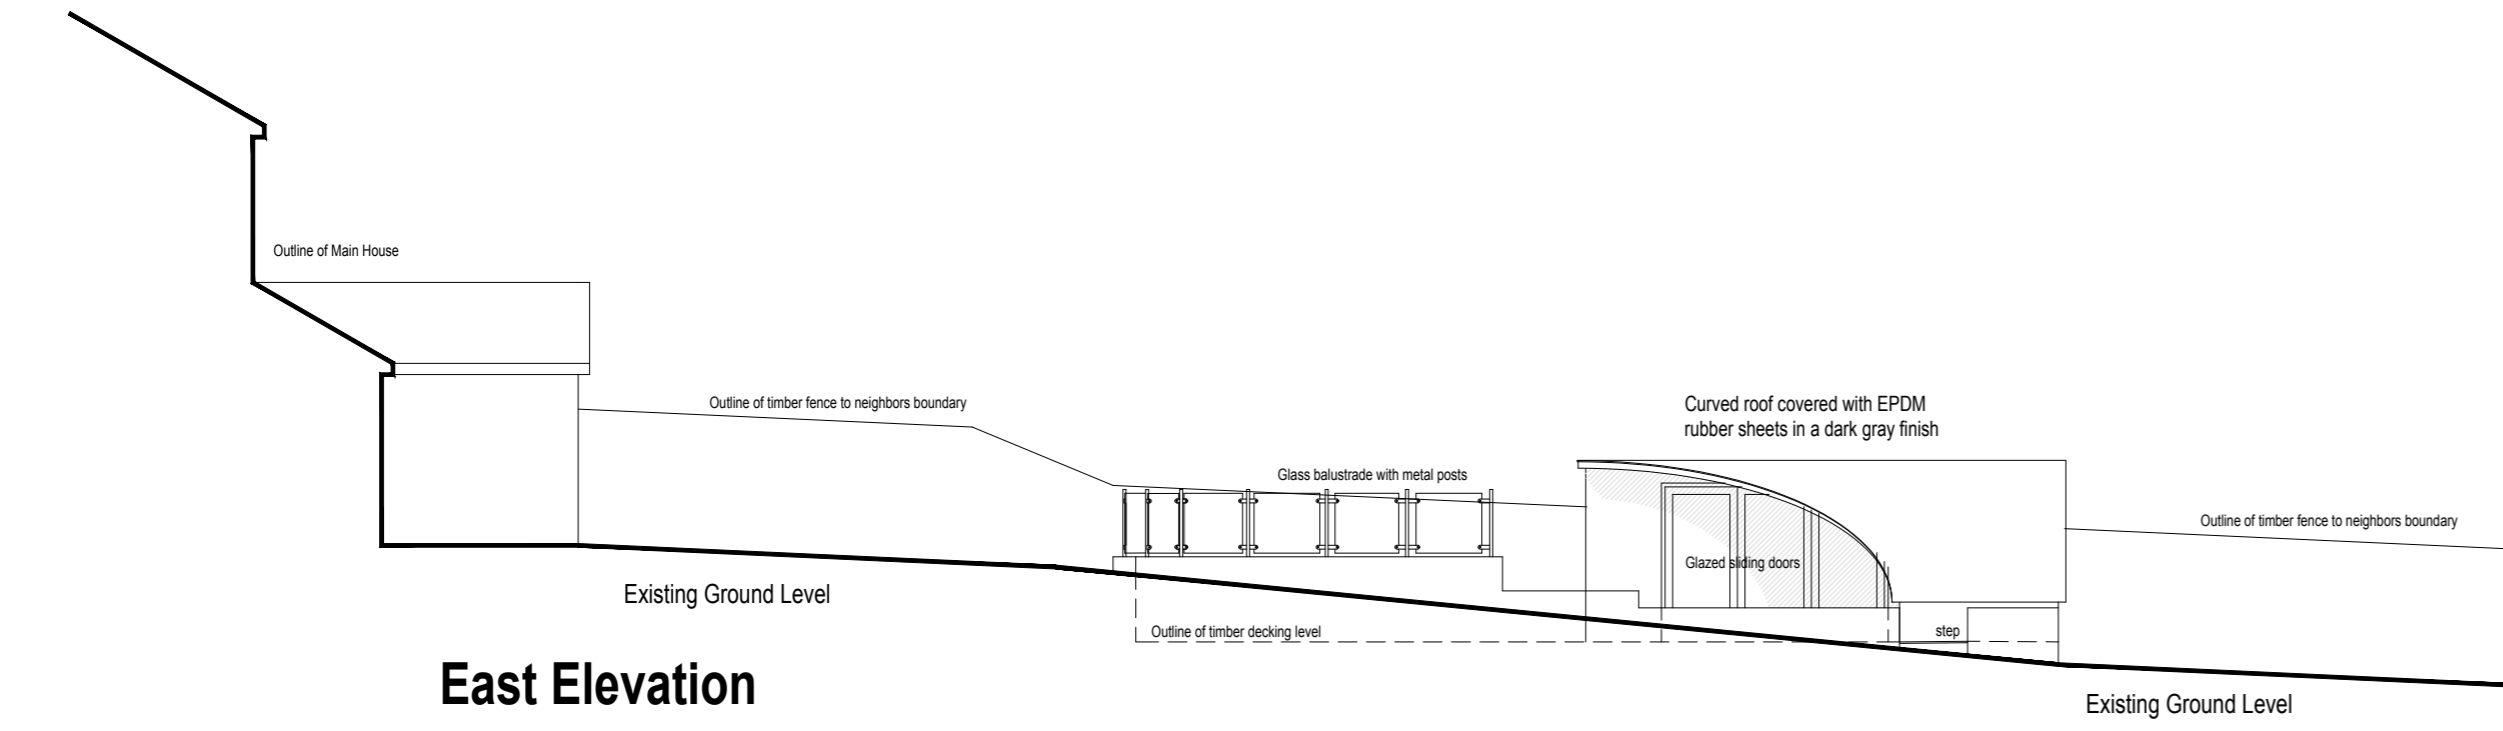


East Elevation

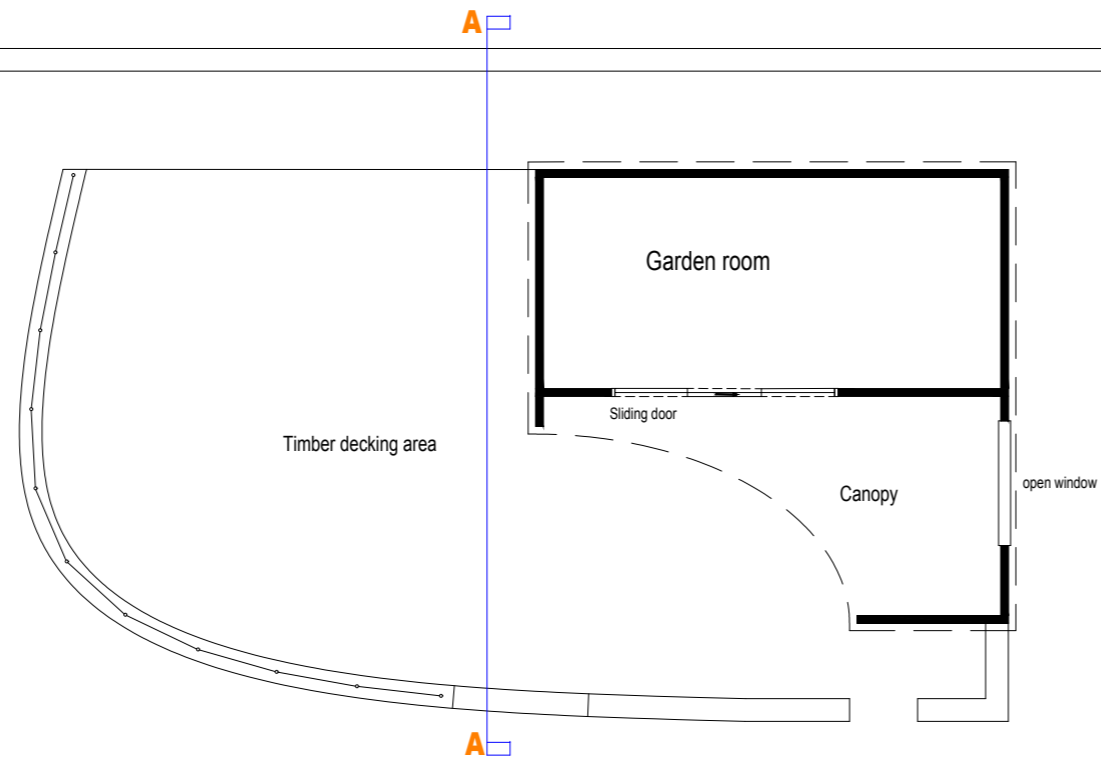


Ground Floor Plan

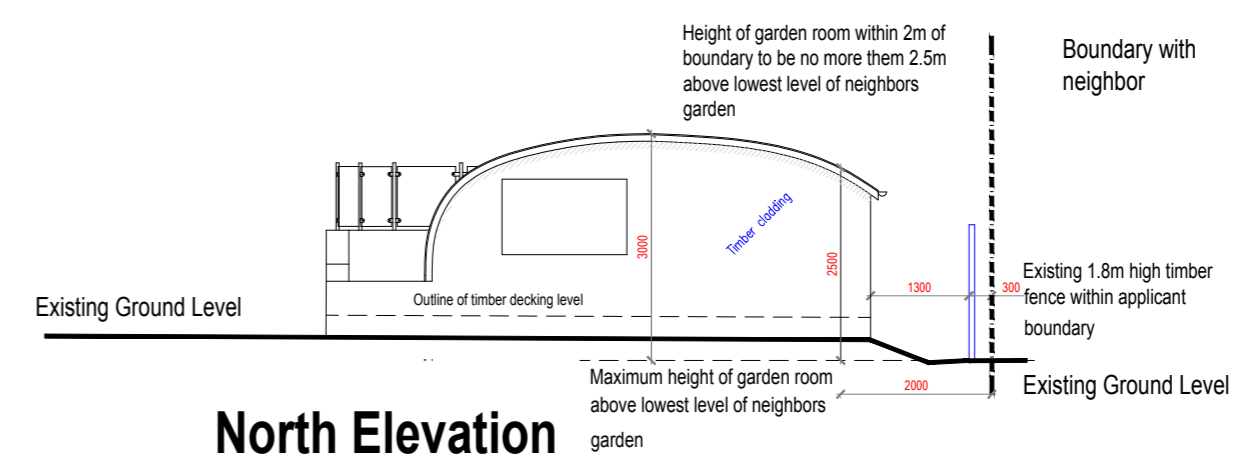

North Elevation

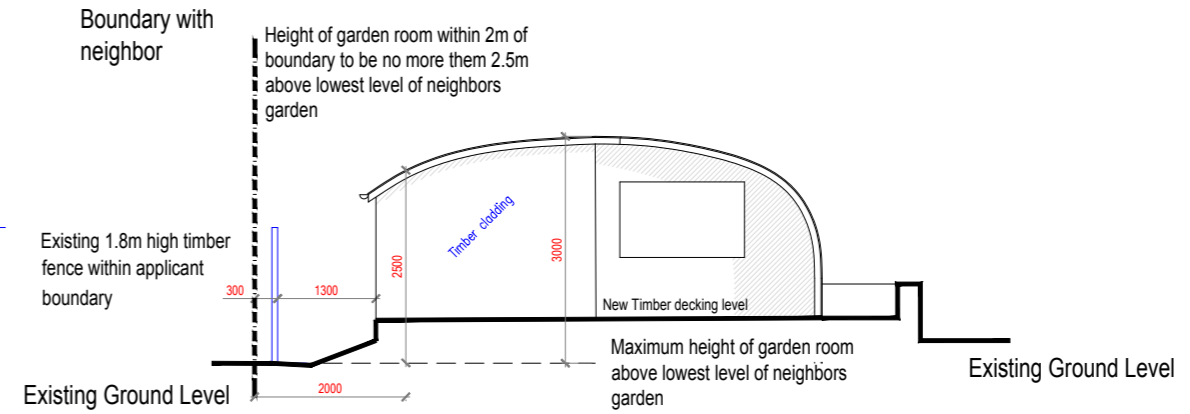

South Elevation/Section A-A

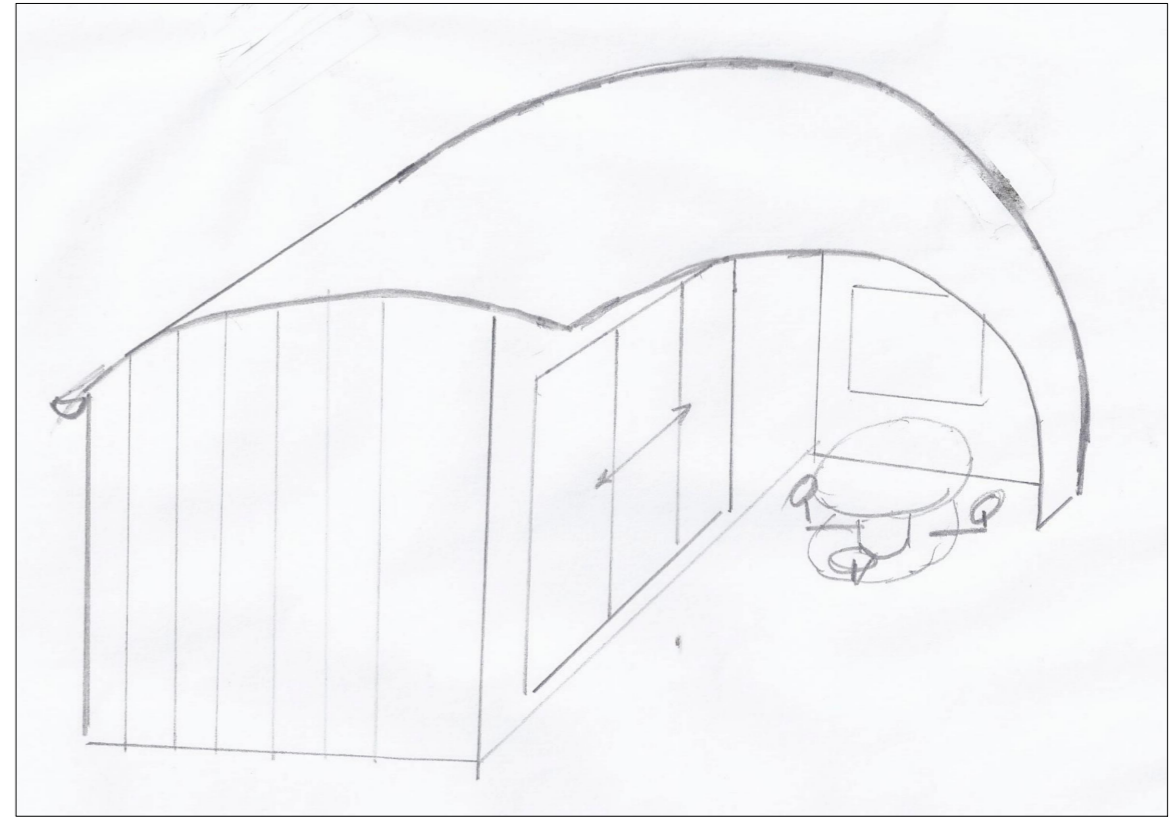

Sketch drawing

PRELIMINARY

Mathew Trench Architects RIBA Bsc
 Llŷly Bach, Pantycrug, Ceredigion, SY23 4EF
 tel: 01970 880406 mobile: 07866 481086

swydd

**New Garden room and decking area
 TyFosi, Pant y Crug, Capel seion for
 Mr and Mrs Clarke**

sheet size	graddfa	scale	math	type
A1	1:100	1:100	Planning	
gan	by	dyddiad	date	rhif
MWT	010/01/2020	1339. P03		