



AIL LAWR
second floor 1.100



EDRYCHIAD BLAEN
front elevation 1.100

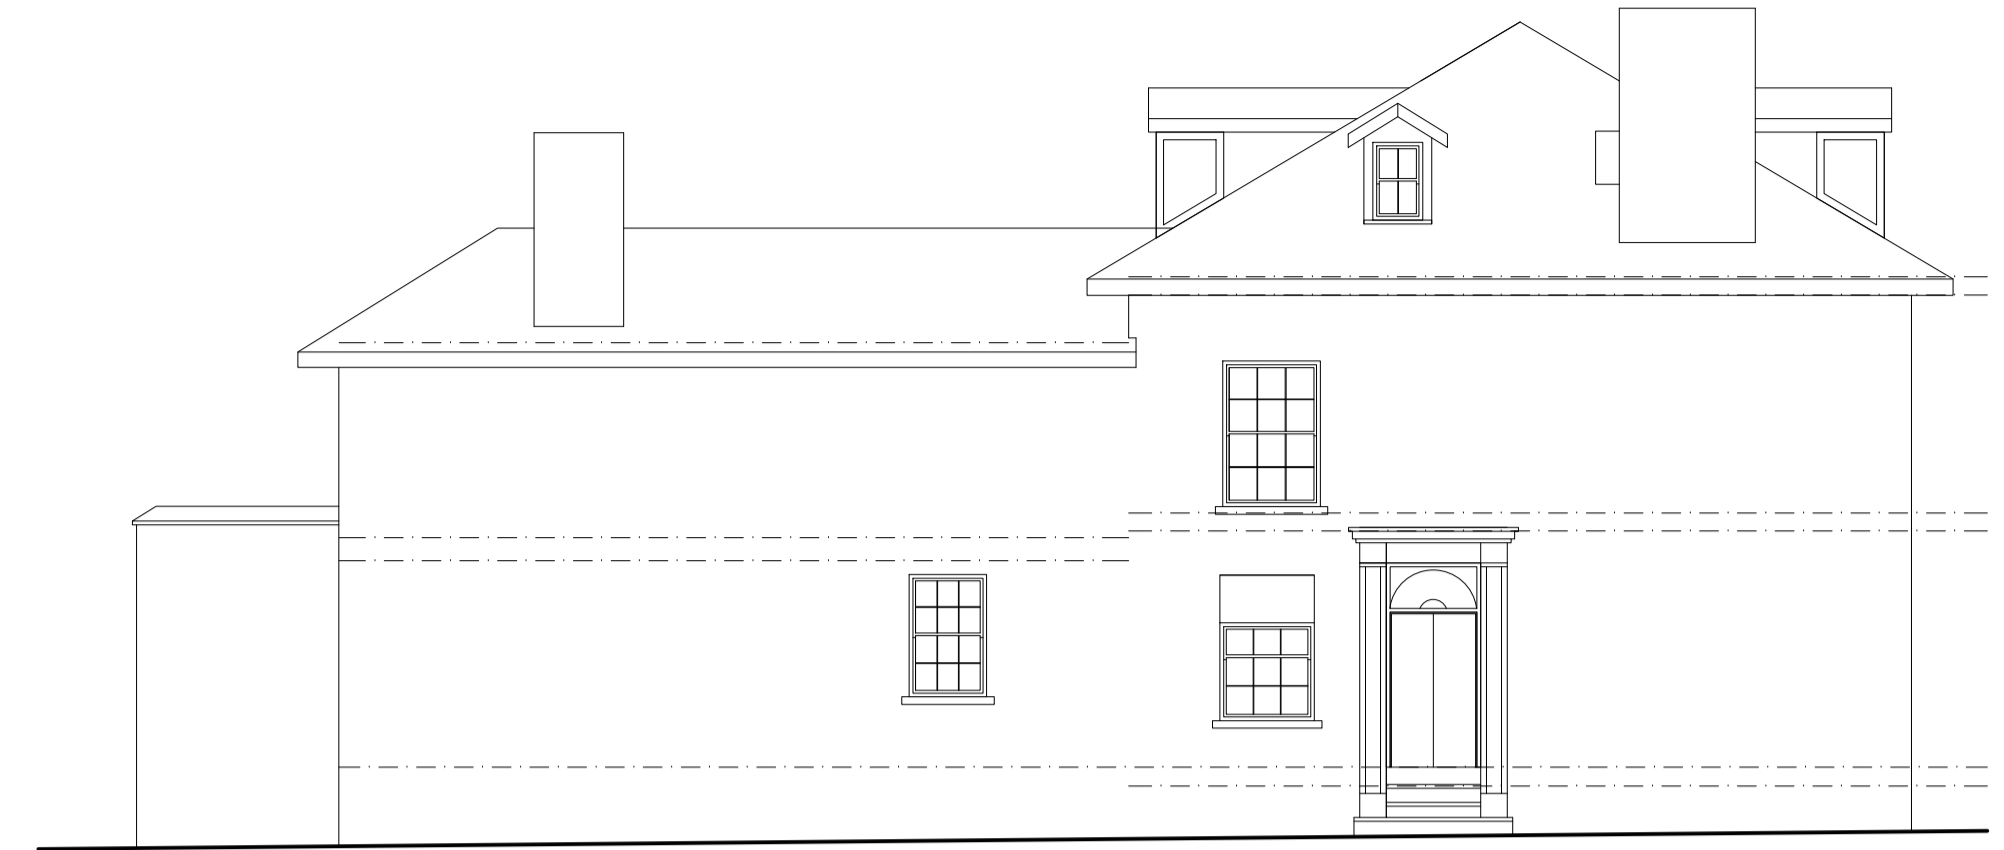

EDRYCHIAD OCHR
side elevation 1.100

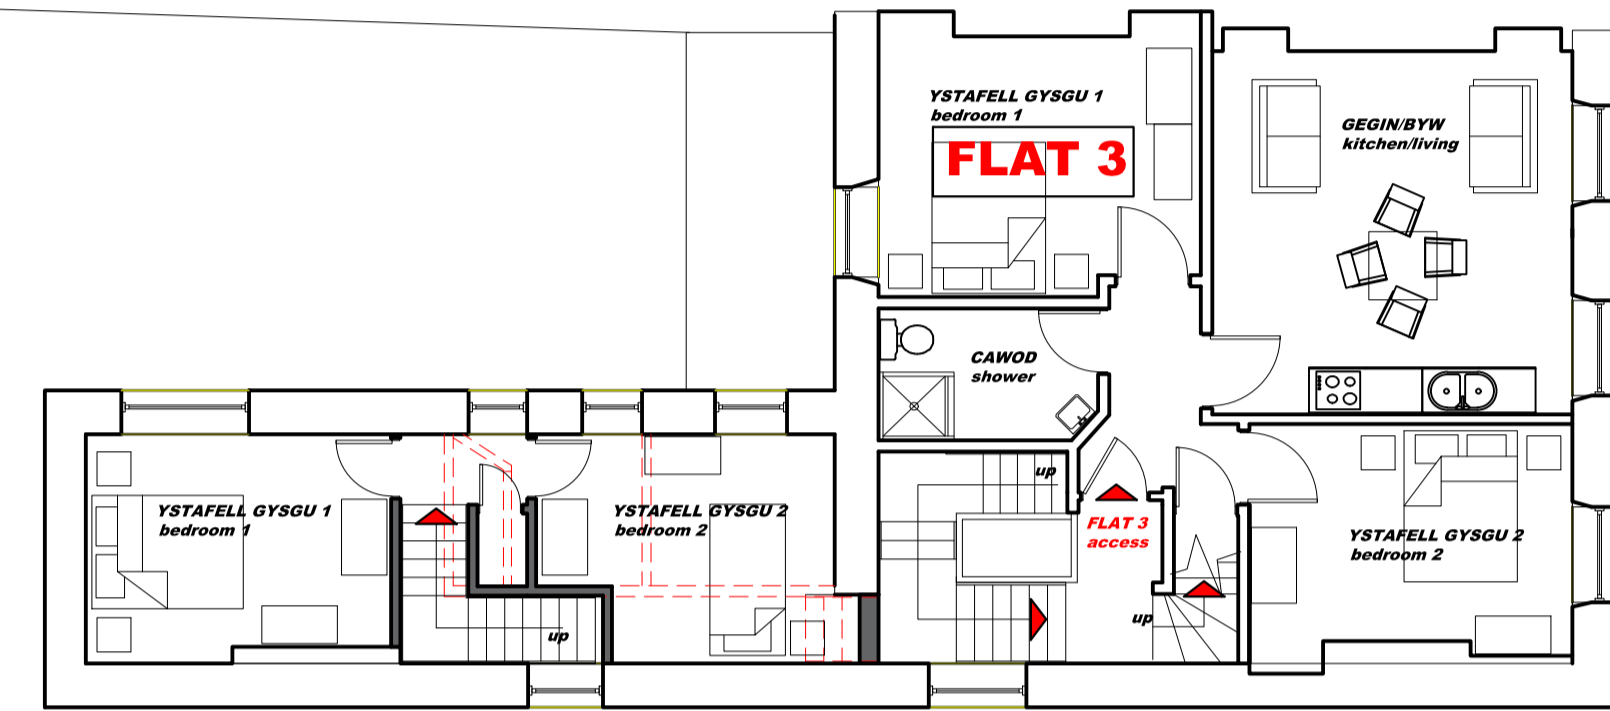


LLAWR CYNTAF
first floor 1.100




TORIAD
section





EDRYCHIAD CEFN
side elevation

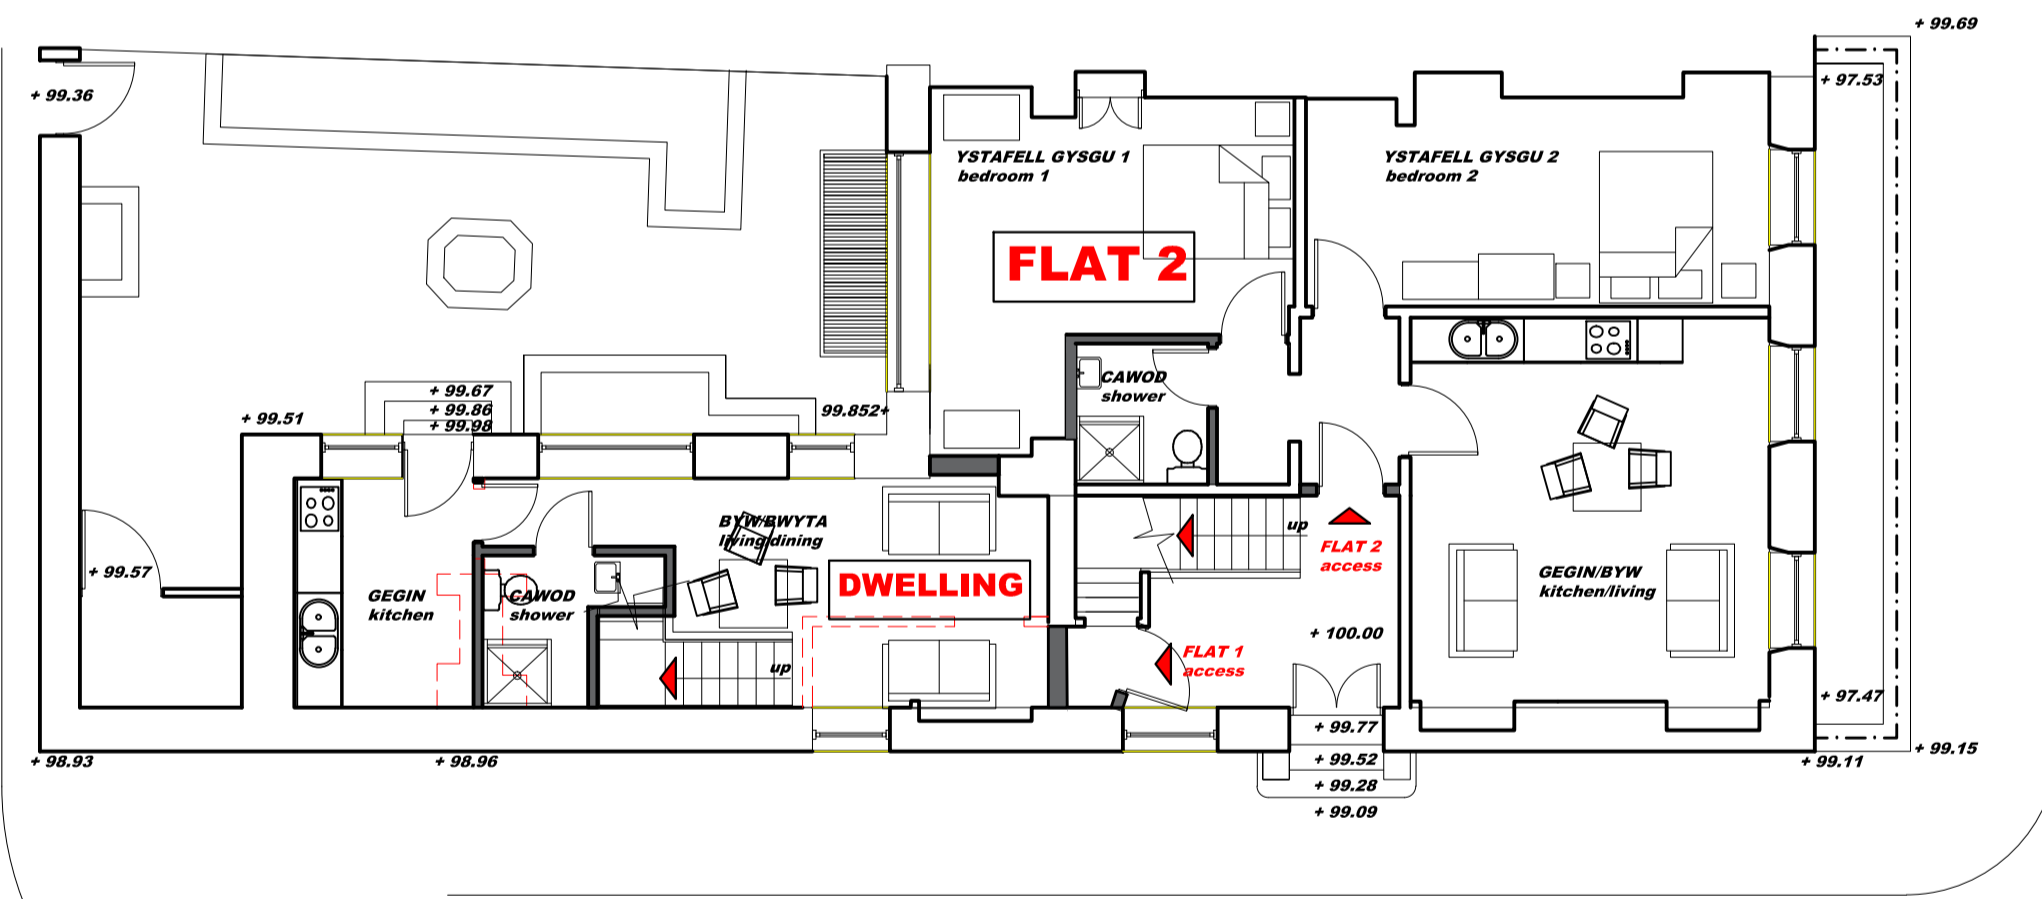


LLAWR GWAELOD A'R SAFLE
ground floor and site plan 1.100

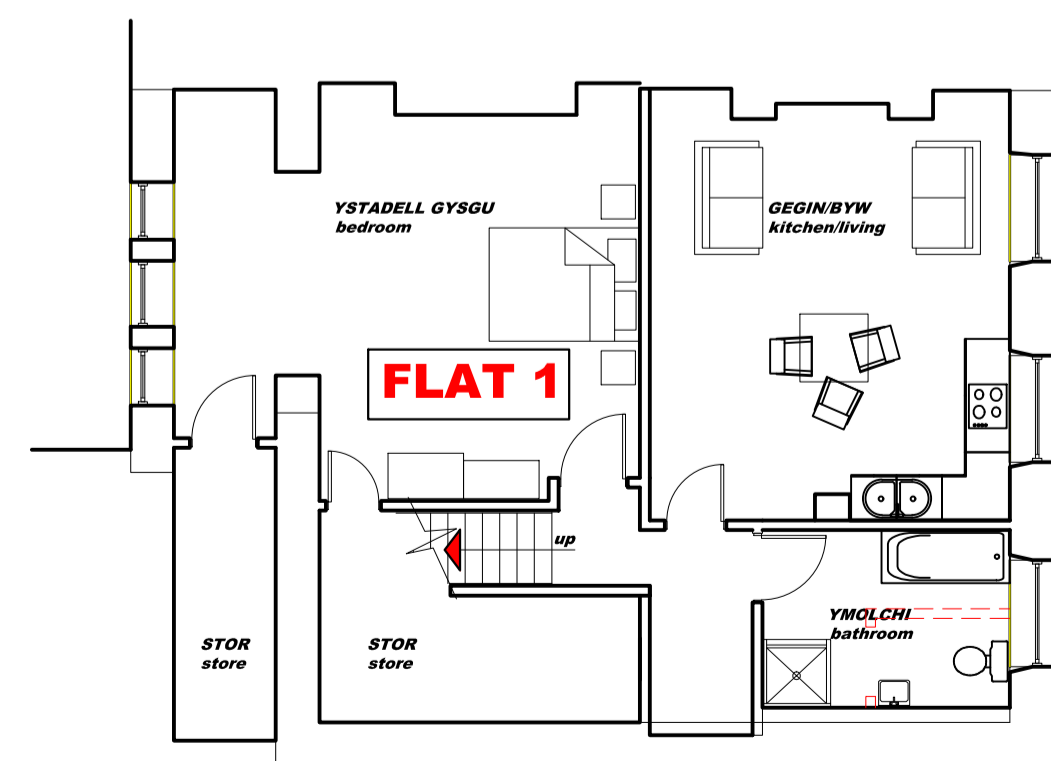

LLAWR ISAF
lower ground floor 1.100

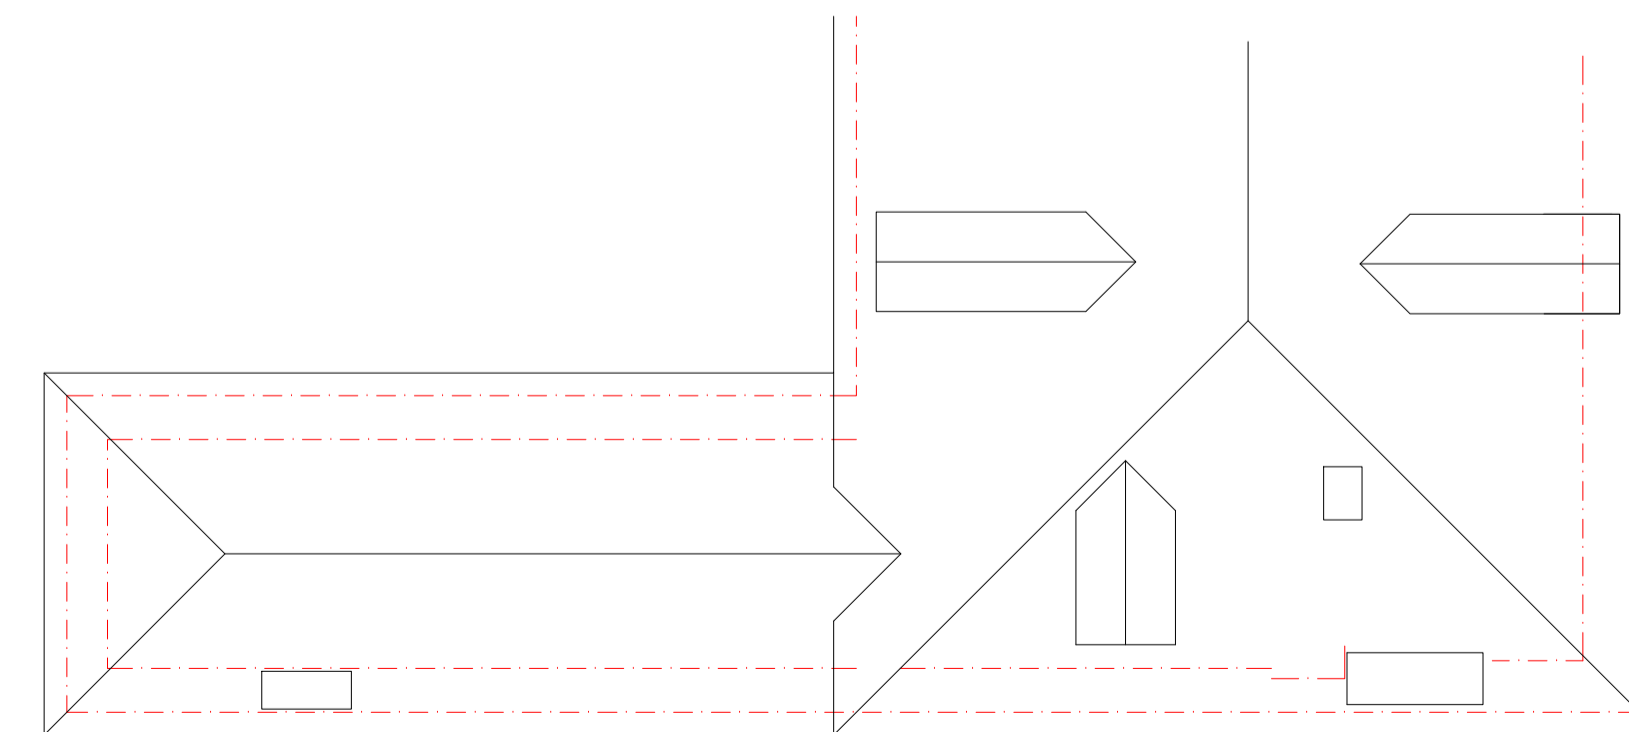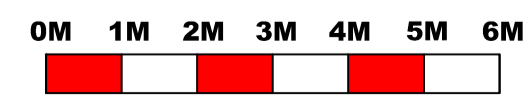

CYNLLUN Y TO
roof plan 1.100

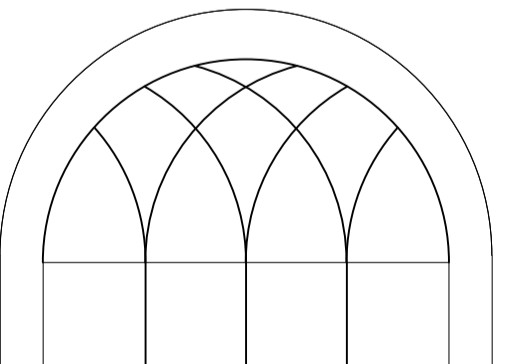

BYRON JENKINS MCIAA,
ARCHITECTURAL CONSULTANCY AND PROJECT MANAGEMENT,
CAPEL AFAN, LLANAFAN, ABERYSTWYTH,
CEREDIGION SY23 8AY
byronjenkins@gmail.com
01974 281145
01974 098884

project
7 Laura Place,
Aberystwyth,
Ceredigion,
SY23 2AU

sheet
CYNLLUN BRAS
scheme drawing
CYNLLUNIAU
plans and elevations

sheet
460/02

© 2020 as noted © A1 2020 Ionawr 2020 byron