


AIL LAWR
second floor 1.100



EDRYCHIAD BLAEN
front elevation 1.100



EDRYCHIAD OCHR
side elevation 1.100

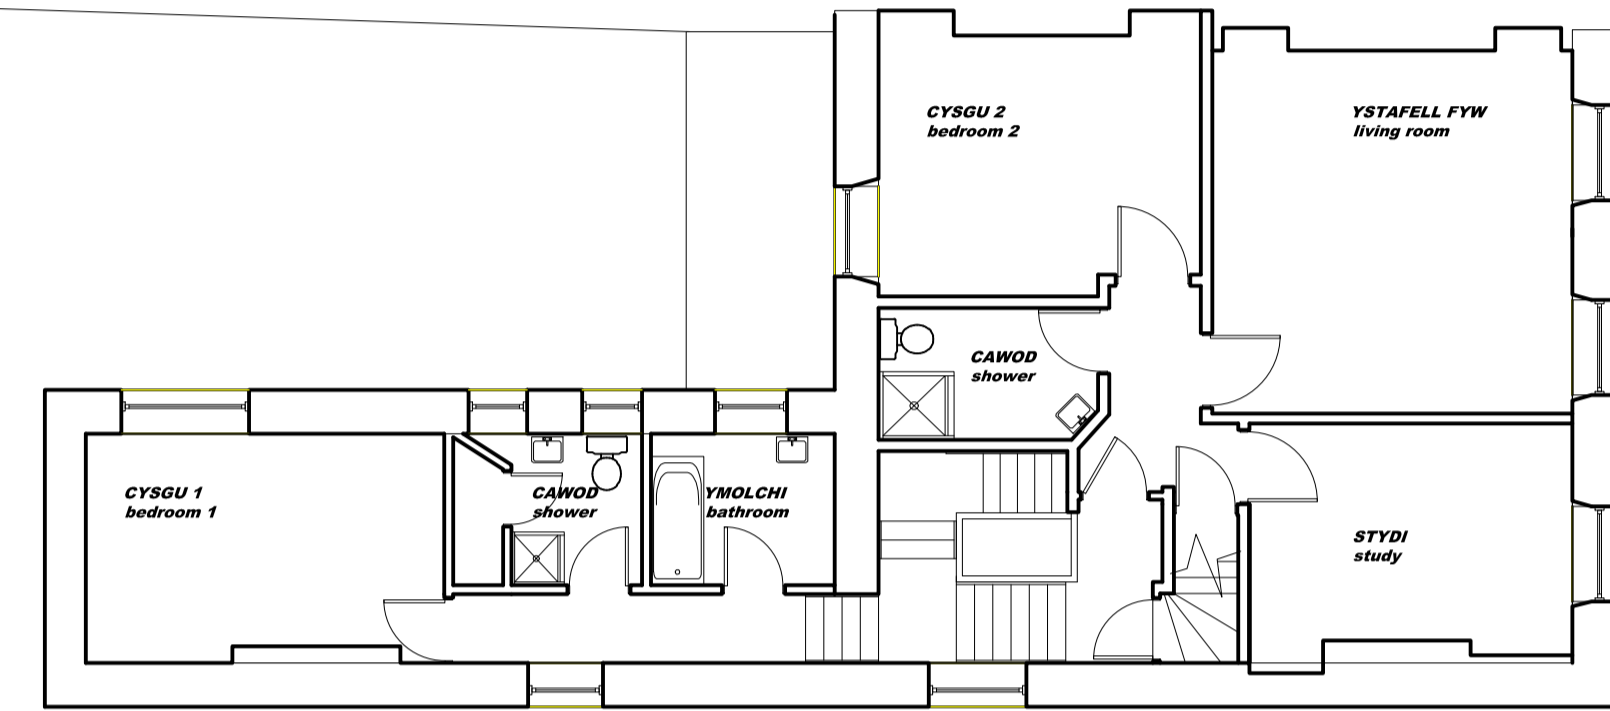


LLAWR CYNTAF
first floor 1.100




TORIAD
section





EDRYCHIAD CEFN
side elevation

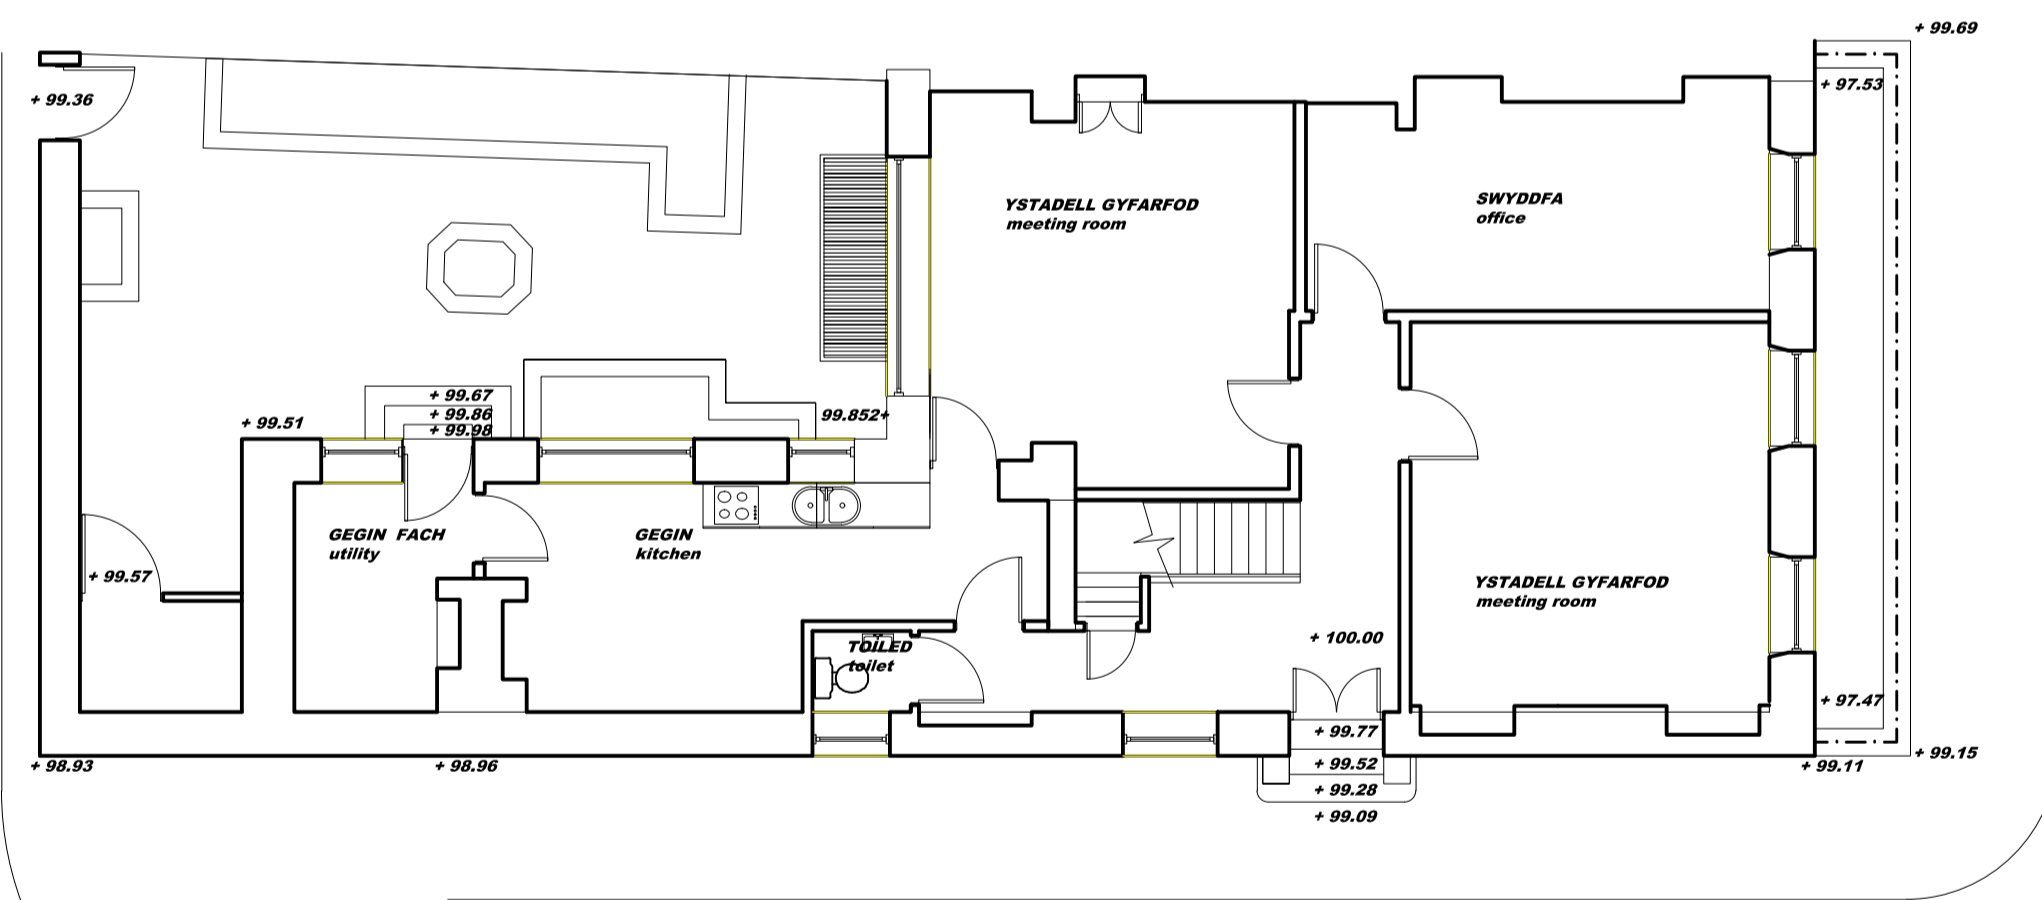


LLAWR GWAELOD A'R SAFLE
ground floor and site plan 1.100

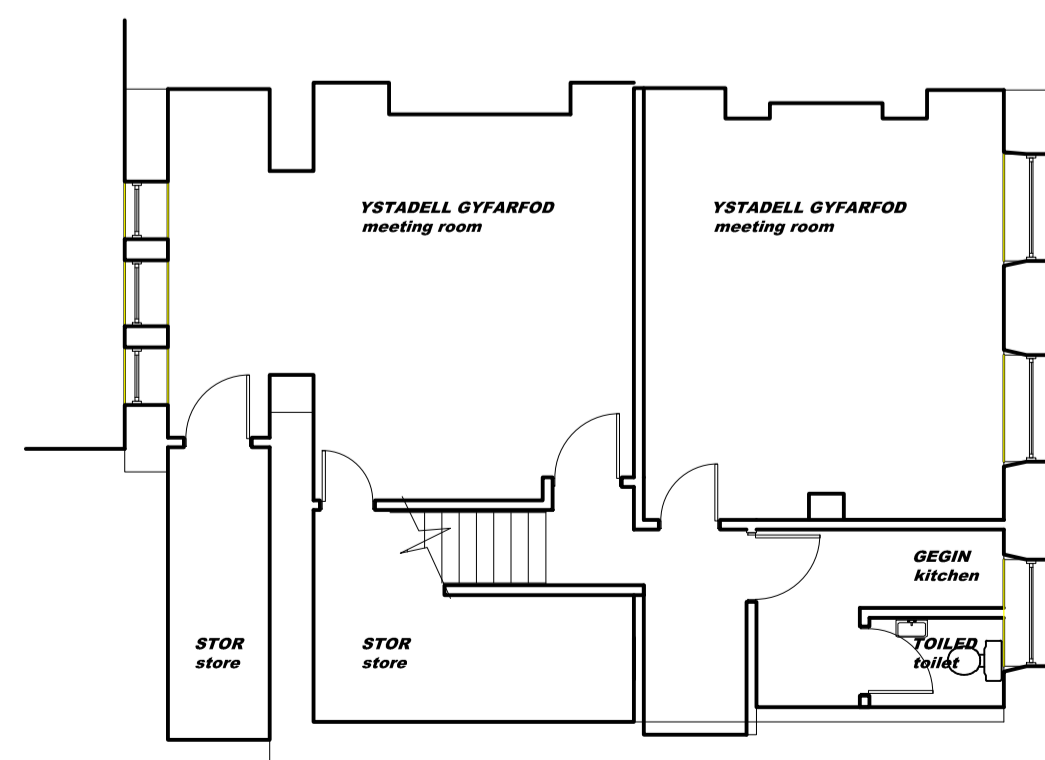

LLAWR ISAF
lower ground floor 1.100

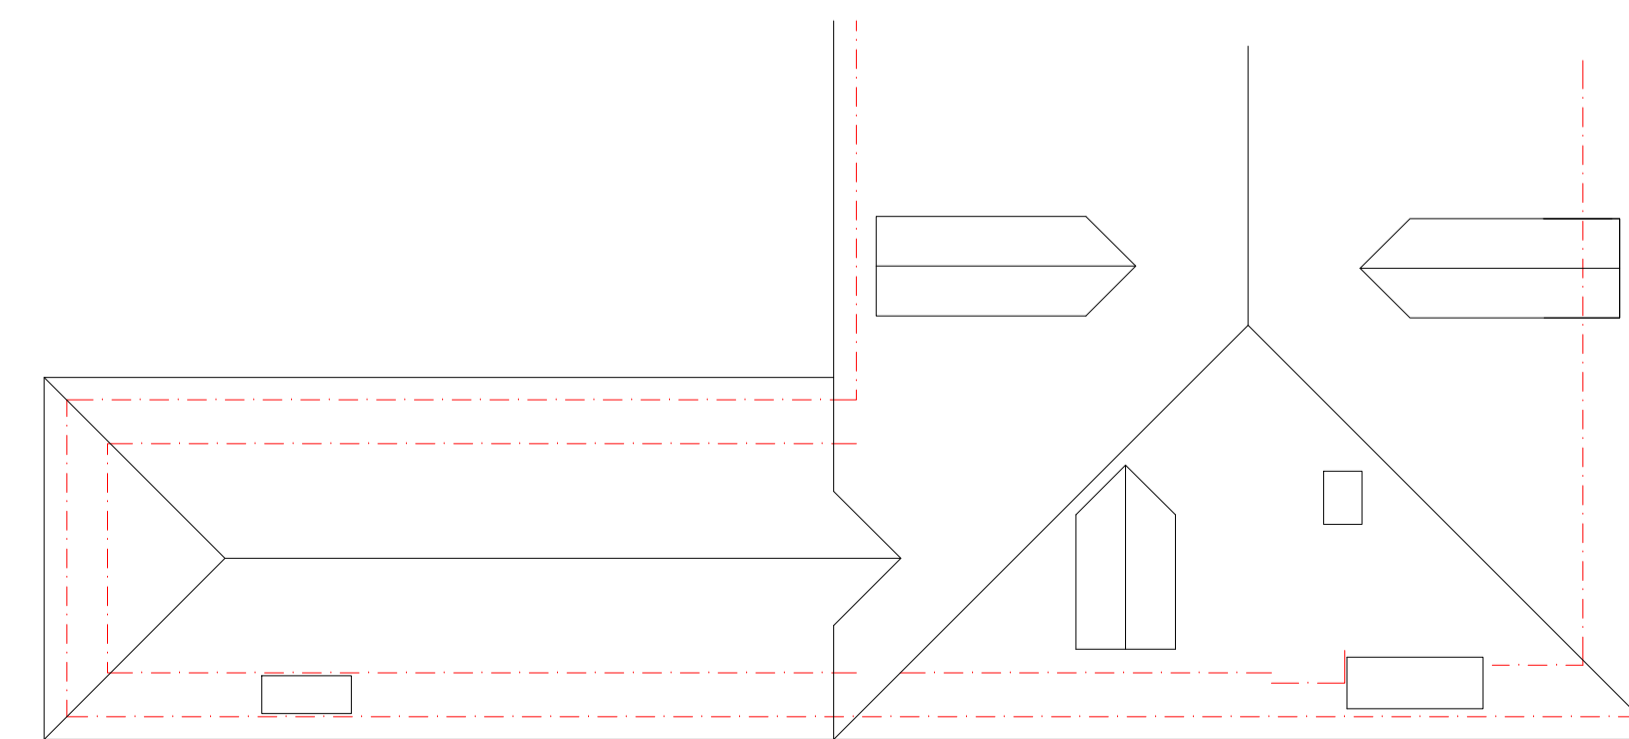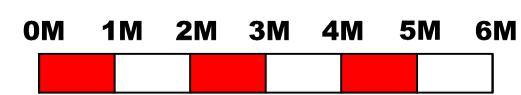

CYNLLUN Y TO
roof plan 1.100

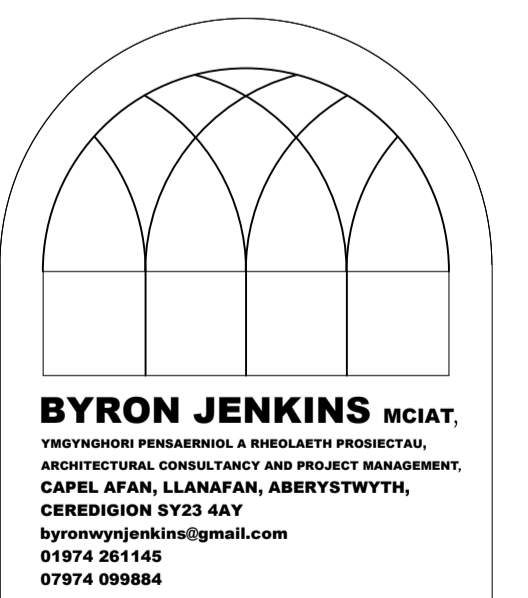

project
7 Laura Place,
Aberystwyth,
Ceredigion,
SY23 2AU

client
CYNLLUN MESUR
survey drawing
CYNLLUNIAU
plans and elevations

ref
460/01