



**AIL LAWR**  
second floor 1.100



**EDRYCHIAD BLAEN**  
front elevation 1.100

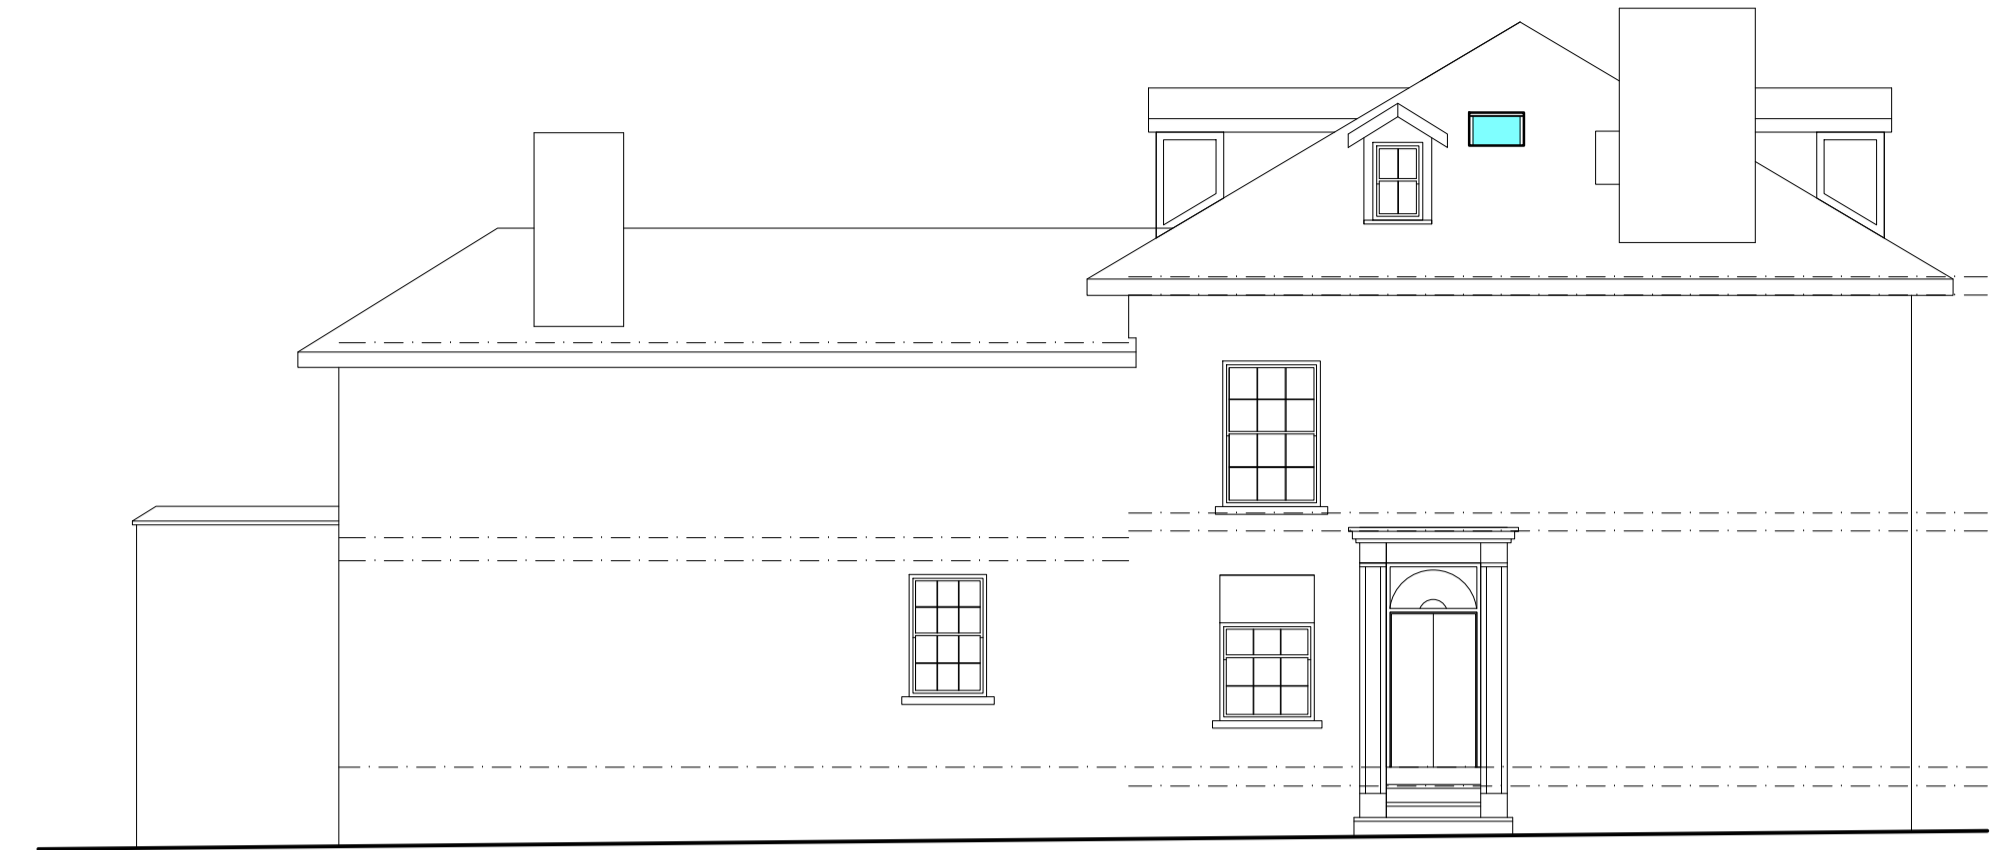

**EDRYCHIAD OCHR**  
side elevation 1.100

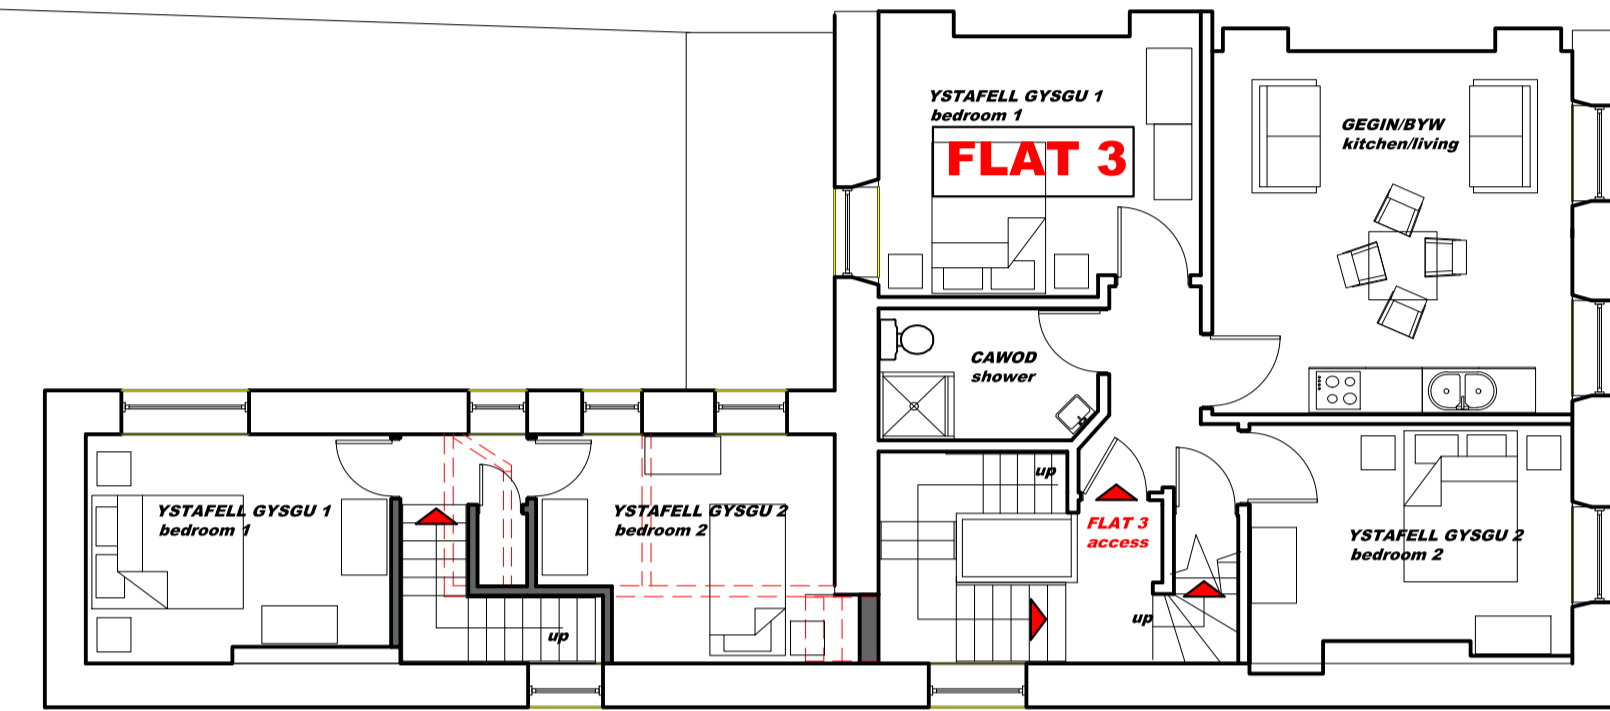


**LLAWR CYNTAF**  
first floor 1.100




**TORIAD**  
section





**EDRYCHIAD CEFN**  
side elevation

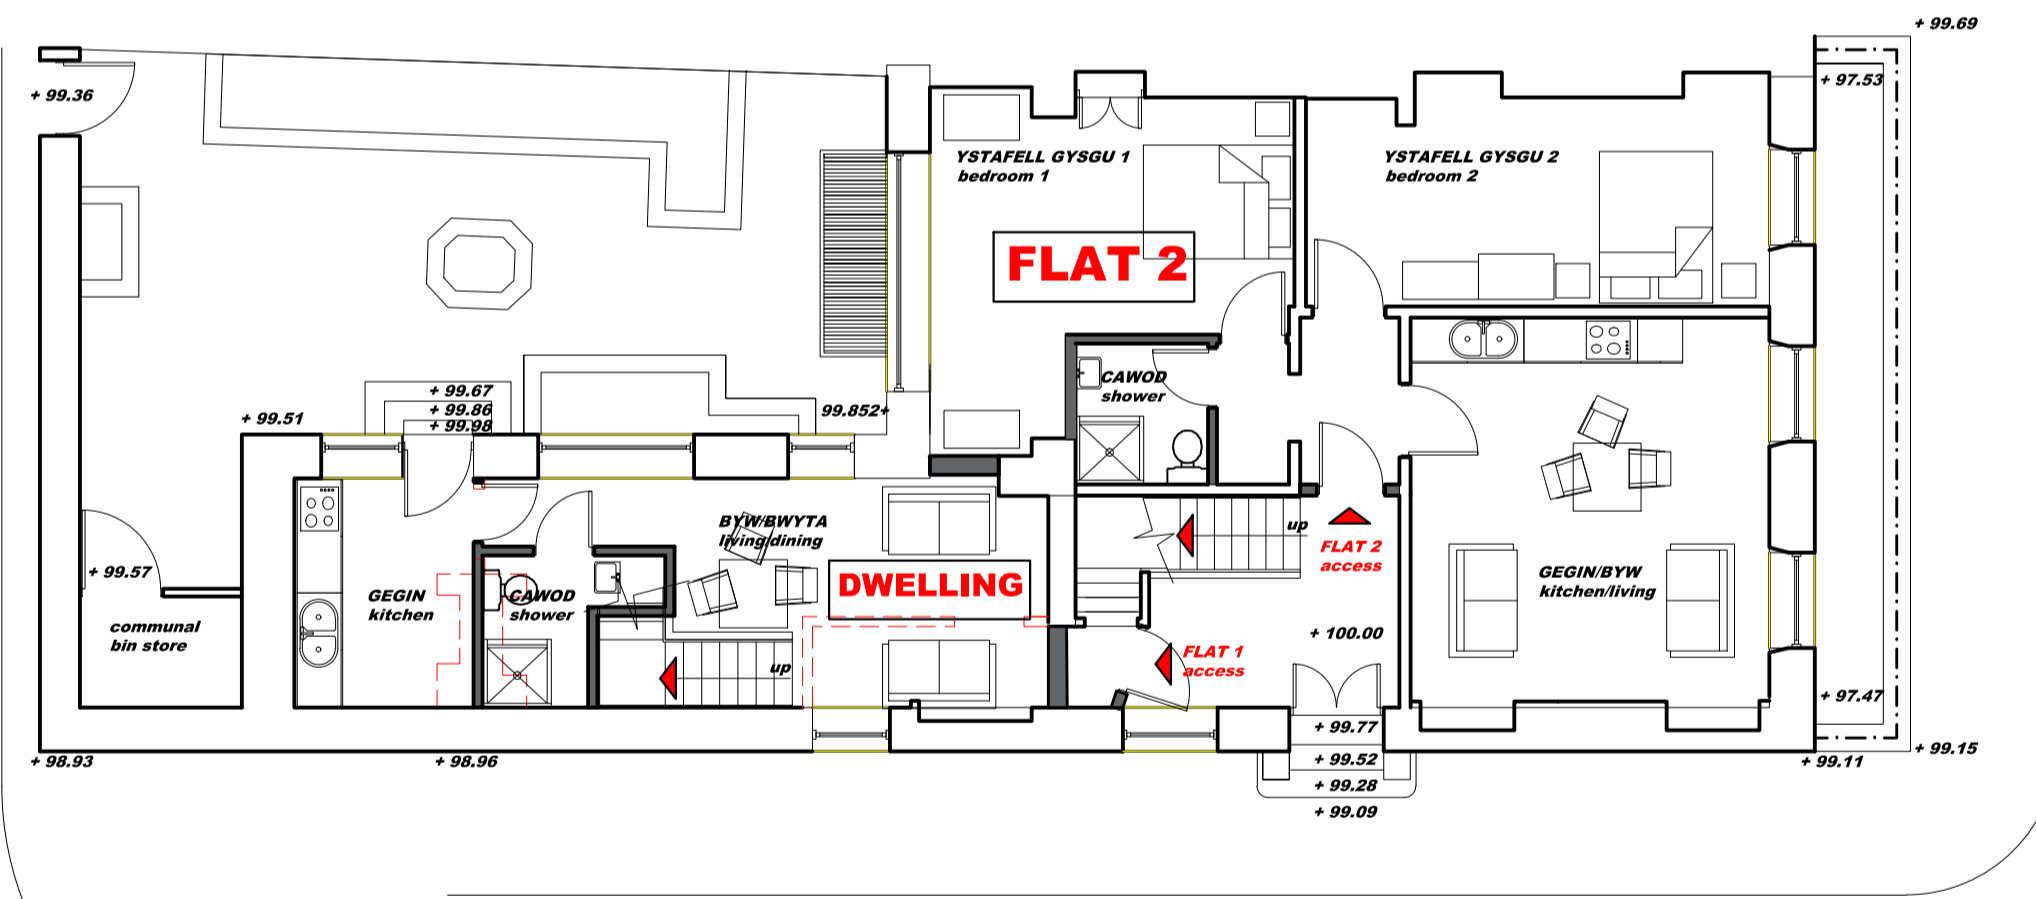


**LLAWR GWAELOD A'R SAFLE**  
ground floor and site plan 1.100

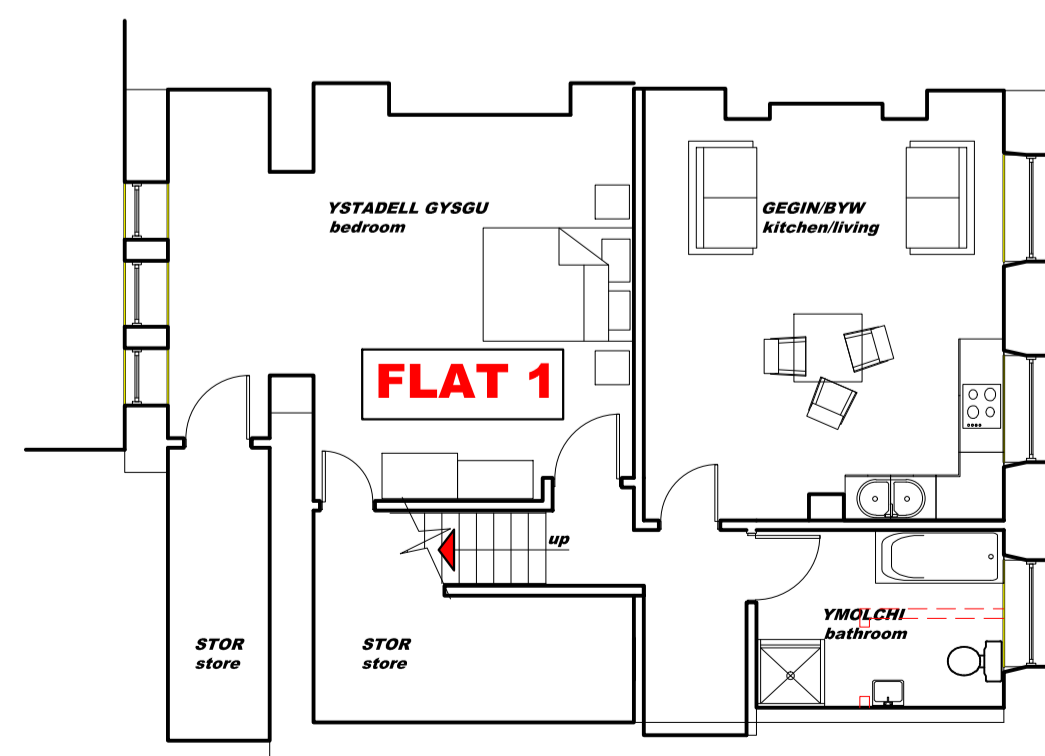

**LLAWR ISAF**  
lower ground floor 1.100

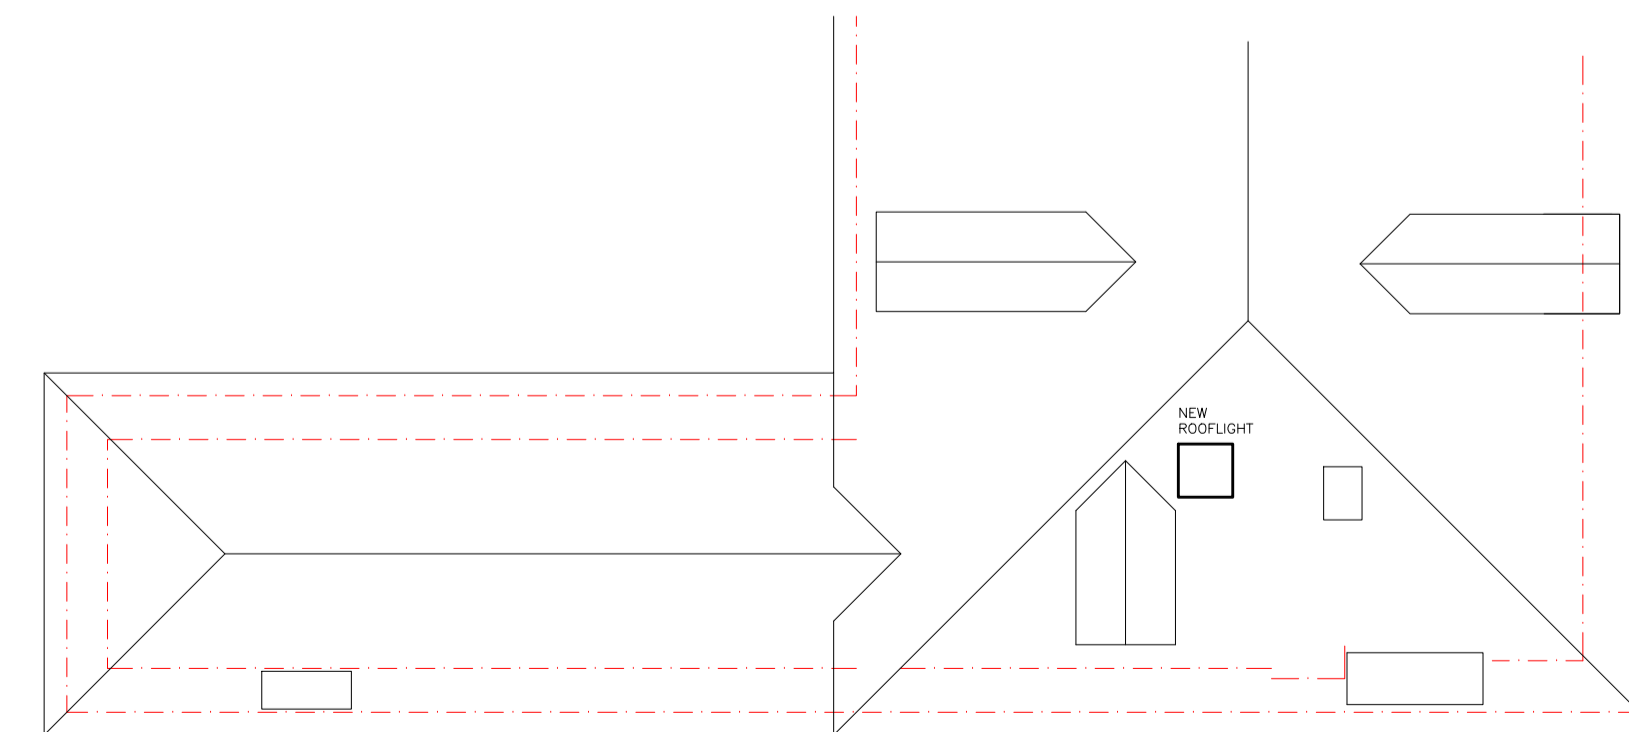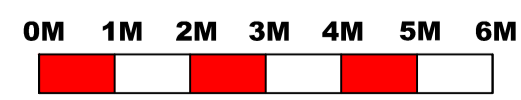

**CYNLLUN Y TO**  
roof plan 1.100

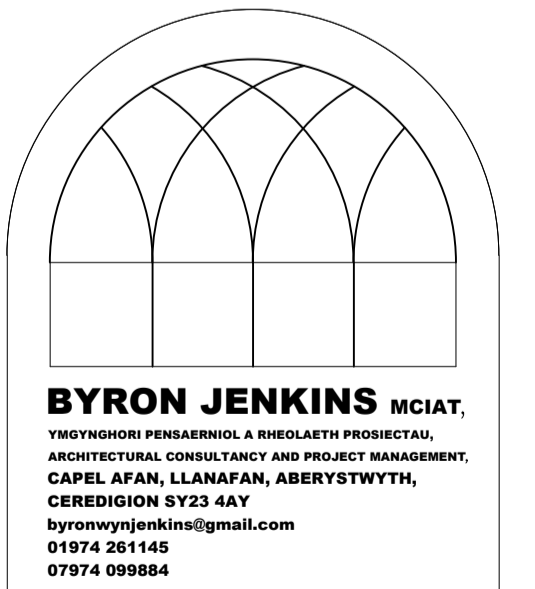

**BYRON JENKINS** MCIAA,  
 ARCHITECTURAL CONSULTANCY AND PROJECT MANAGEMENT,  
 CAPEL AFAN, LLANAFAN, ABERYSTWYTH,  
 CEREDIGION SY23 6AY  
 byronjenkins@gmail.com  
 01974 281145  
 01974 099884

**AMENDMENT A**  
 rooflight and bin store  
 added  
 23.04.20

project  
 7 Laura Place,  
 Aberystwyth,  
 Ceredigion,  
 SY23 2AU

client  
**CYNLLUN BRAS**  
 scheme drawing  
 CYNLLUNIAU  
 plans and elevations

ref  
**460/02**  
 A

© 2020 as noted © A1  
 2020 Ionawr 2020  
 byron