

DRAWING TO BE READ IN CONJUNCTION WITH BAT SURVEY (UNDERTAKEN JUNE 2019). NOTE. THIS PROJECT WILL NOT REQUIRE A BAT LICENCE.

THIS DRAWING WILL BE AT SCALE SHOWN BELOW AT A1

SCALE BAR (1:50)  
0m 1m 2m 5m





SCALE BAR (1:100)  
0m 1m 2m 3m 4m 5m 10m

SCALE BAR (1:200)  
0m 2m 4m 6m 8m 10m 20m

SCALE BAR (1:250)  
0m 5m 10m 25m

**GENERAL NOTES**

1. THE PROPERTY OF THIS DRAWING & DESIGN IS VESTED IN HARRIES PLANNING DESIGN & MANAGEMENT AND MUST NOT BE COPIED OR REPRODUCED IN ANY WAY WITHOUT WRITTEN CONSENT OF HARRIES PLANNING DESIGN & MANAGEMENT.
2. THIS DRAWING IS TO BE READ IN CONJUNCTION WITH ALL OTHER HPDM AND OTHER CONSULTANTS DRAWINGS & SPECIFICATIONS RELATING TO THIS PROJECT.
3. THE CONTRACTOR IS RESPONSIBLE FOR ALL SETTING OUT & MUST CHECK DIMENSIONS ON SITE BEFORE WORK IS PUT IN HAND.

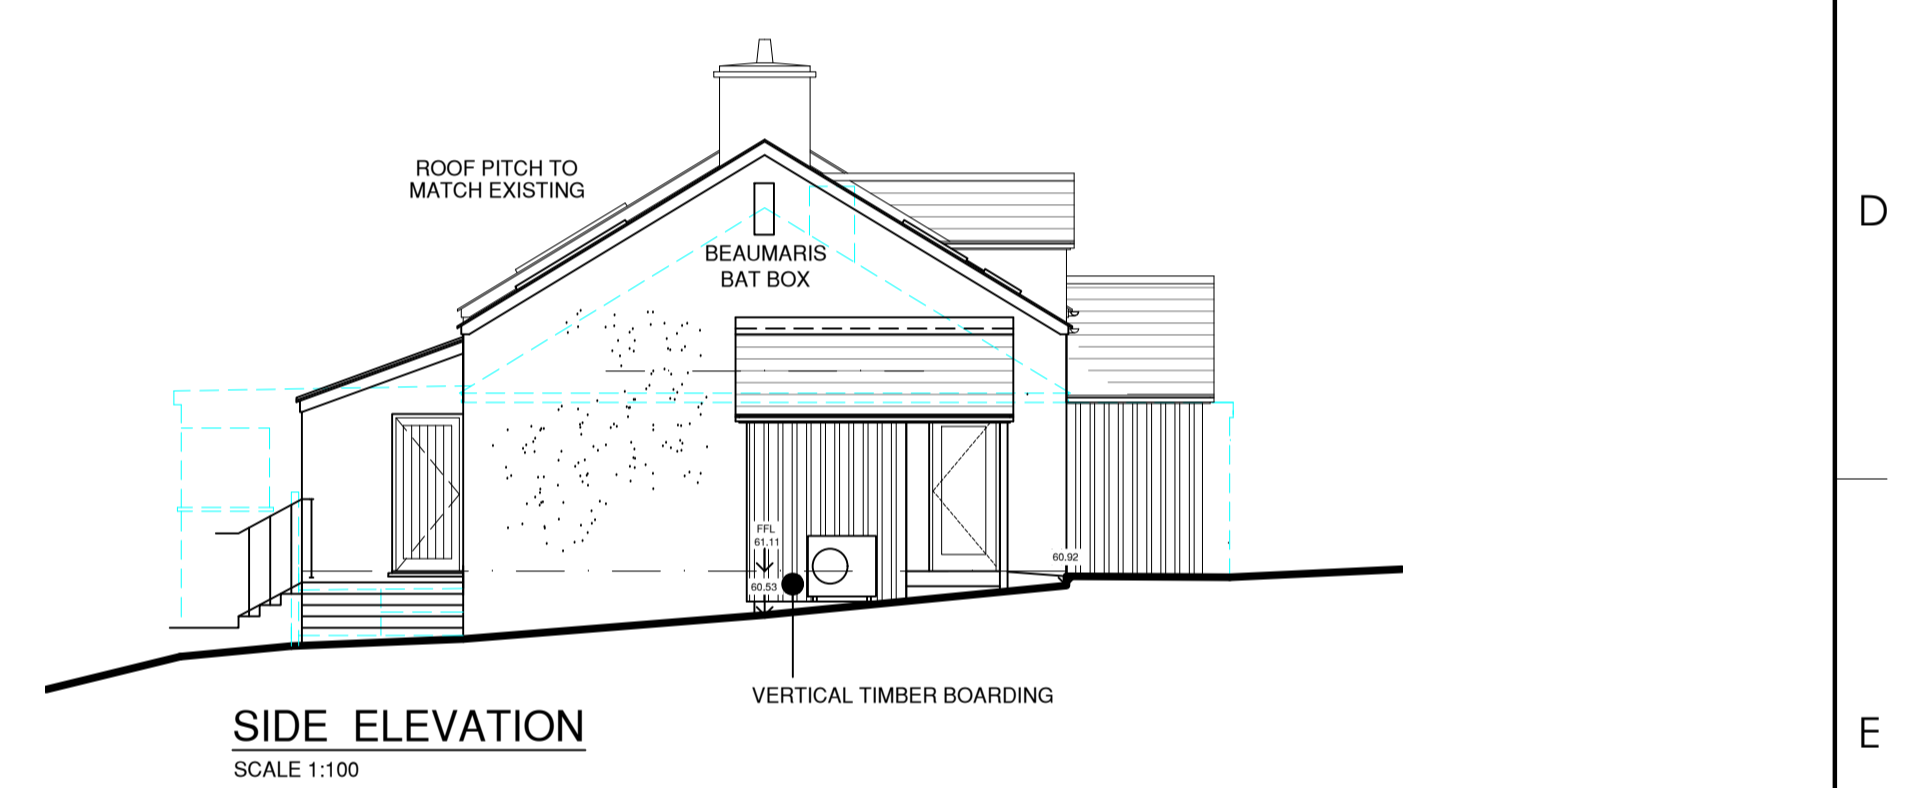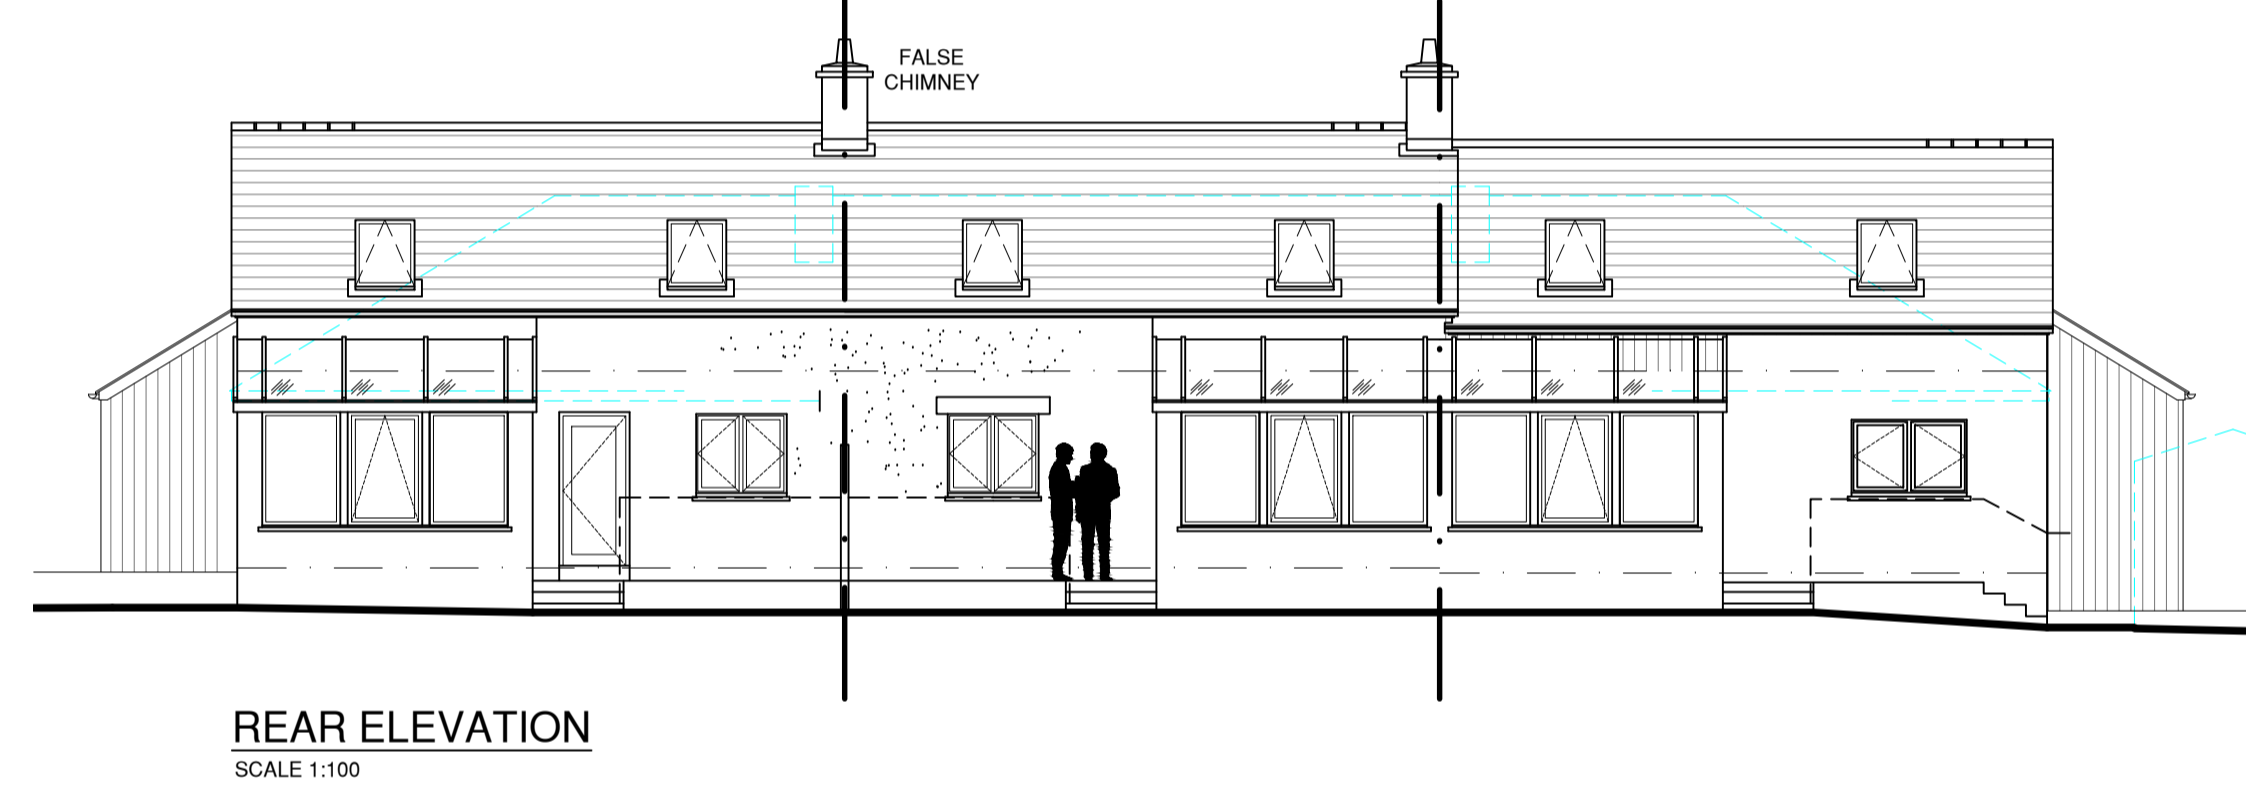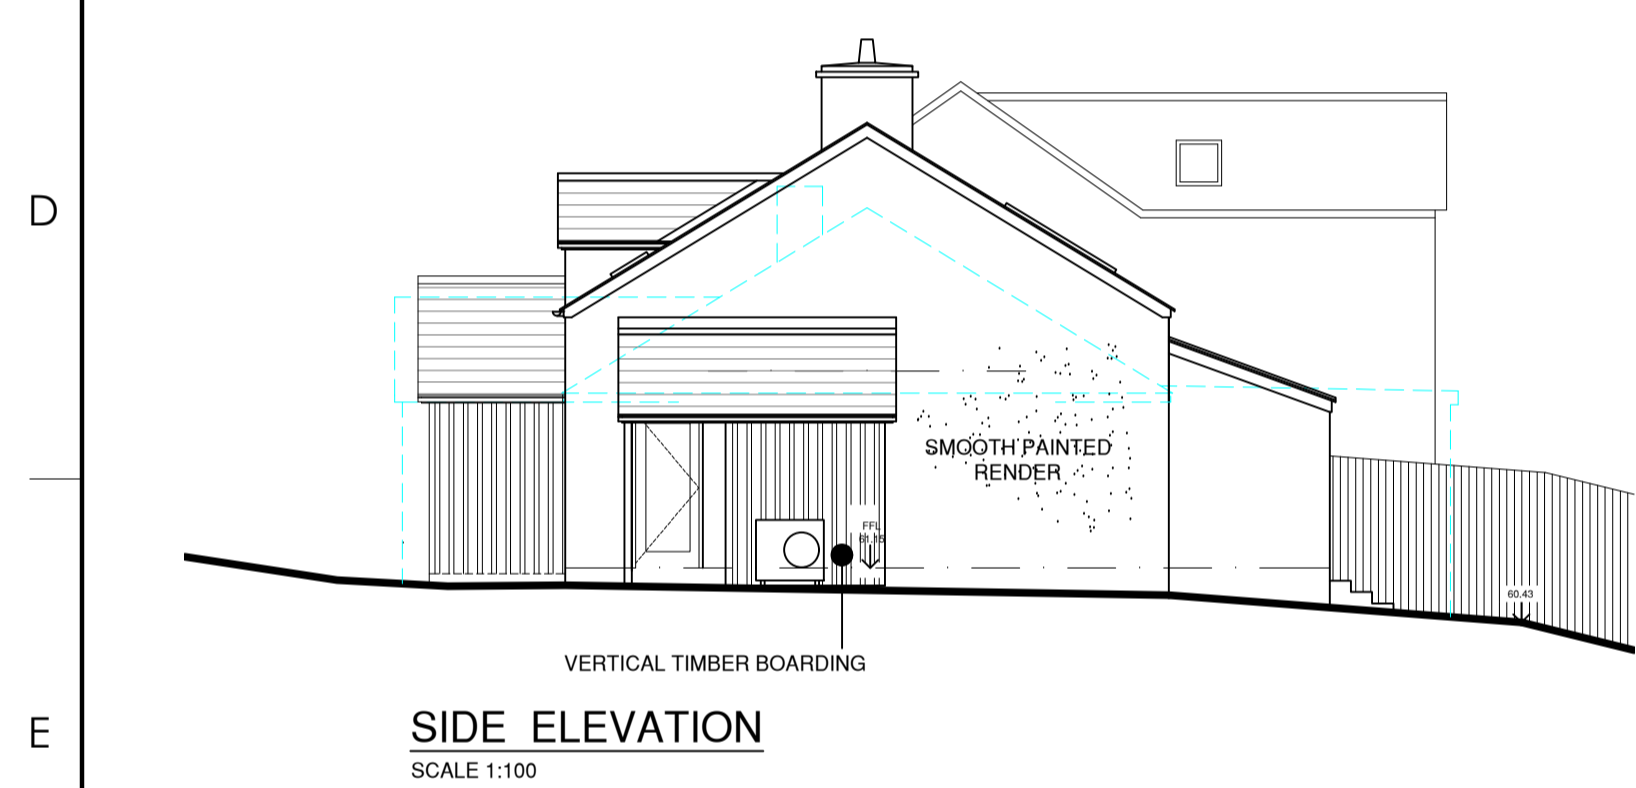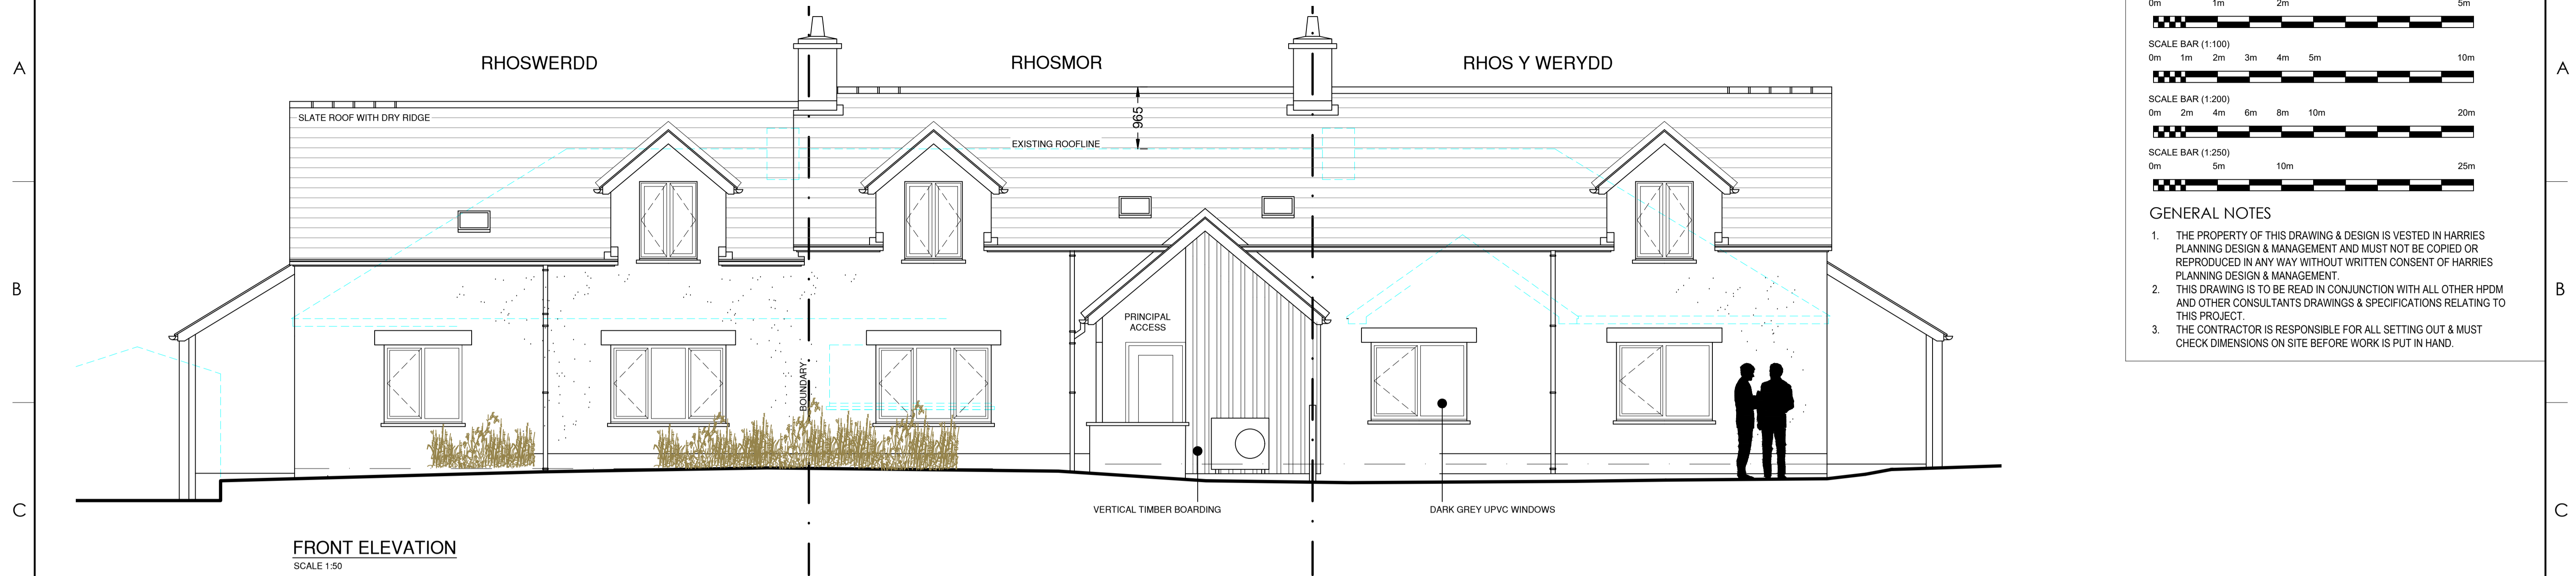

**BEAUMARIS BAT BOX**  
SEE ELEVATIONS FOR LOCATION



**ROOF**  
COMPOSITE SLATE



**WALLS**  
VERTICAL TIMBER BOARDING



**GUTTERING**  
BLACK LINDAB GUTTERING & DOWNPIPES



**FENESTRATION**  
SLATE GREY UPVC DOORS & WINDOWS

Rev.	Comments.	Date.
A	General Updates	22.06.20

Status.	PLANNING APPLICATION
Client.	JAMSON ESTATES LTD

**HARRIES**  
PLANNING DESIGN MANAGEMENT

Henllan, Eglwysrwrw, Pembrokeshire, SA41 3UP, Wales.  
T: 01239 891 499 F: 01239 891 455 www.hpdm.co.uk

Project.  
Proposed Works at,  
Rhoswerdd, Rhosemor  
& Rhos Y Werydd  
Tresaith Road,  
Aberpoth

Drawing Title.  
ELEVATIONS AS PROPOSED

Scale.	Drawn By. DJN	Checked. WTH	Date. 26.03.20
Job No. 1736	Drawing No. 10	Rev. A	