



AS IS:
CURRENT APPROVED
PLAN

(ORIGINAL DRAWING
NO. 03)

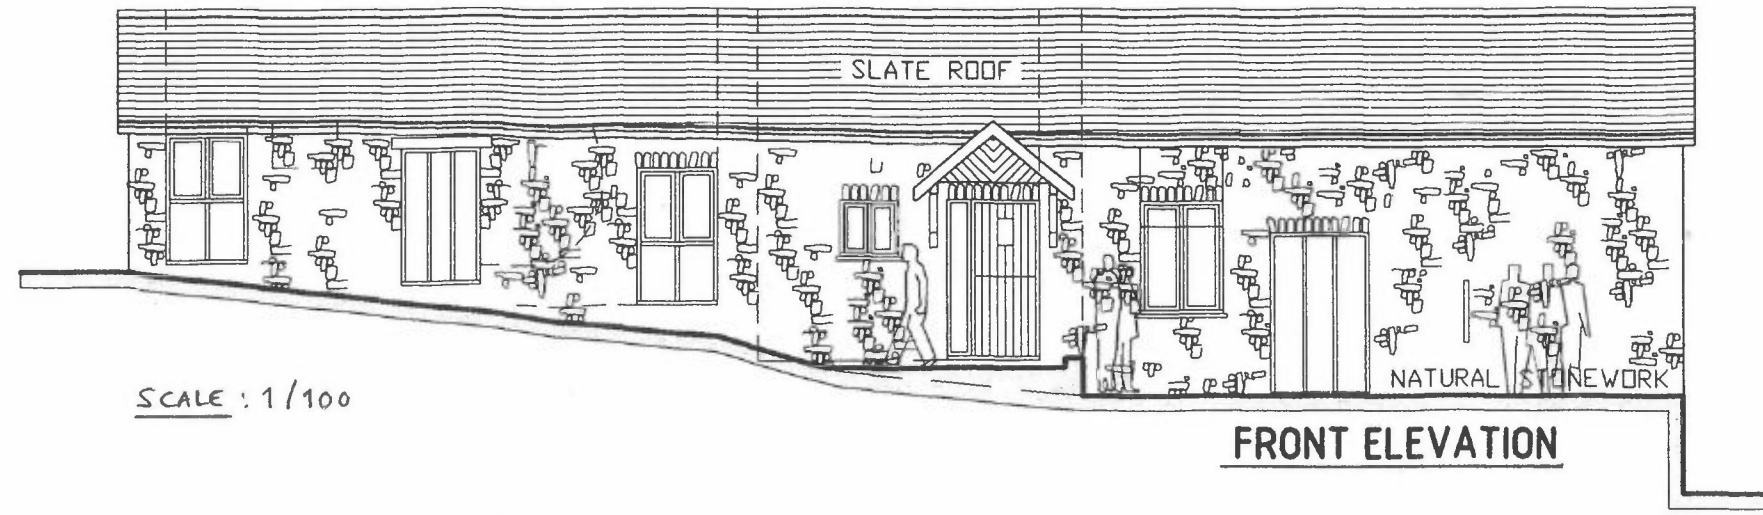


TO BE:
PROPOSED AMENDED
PLAN

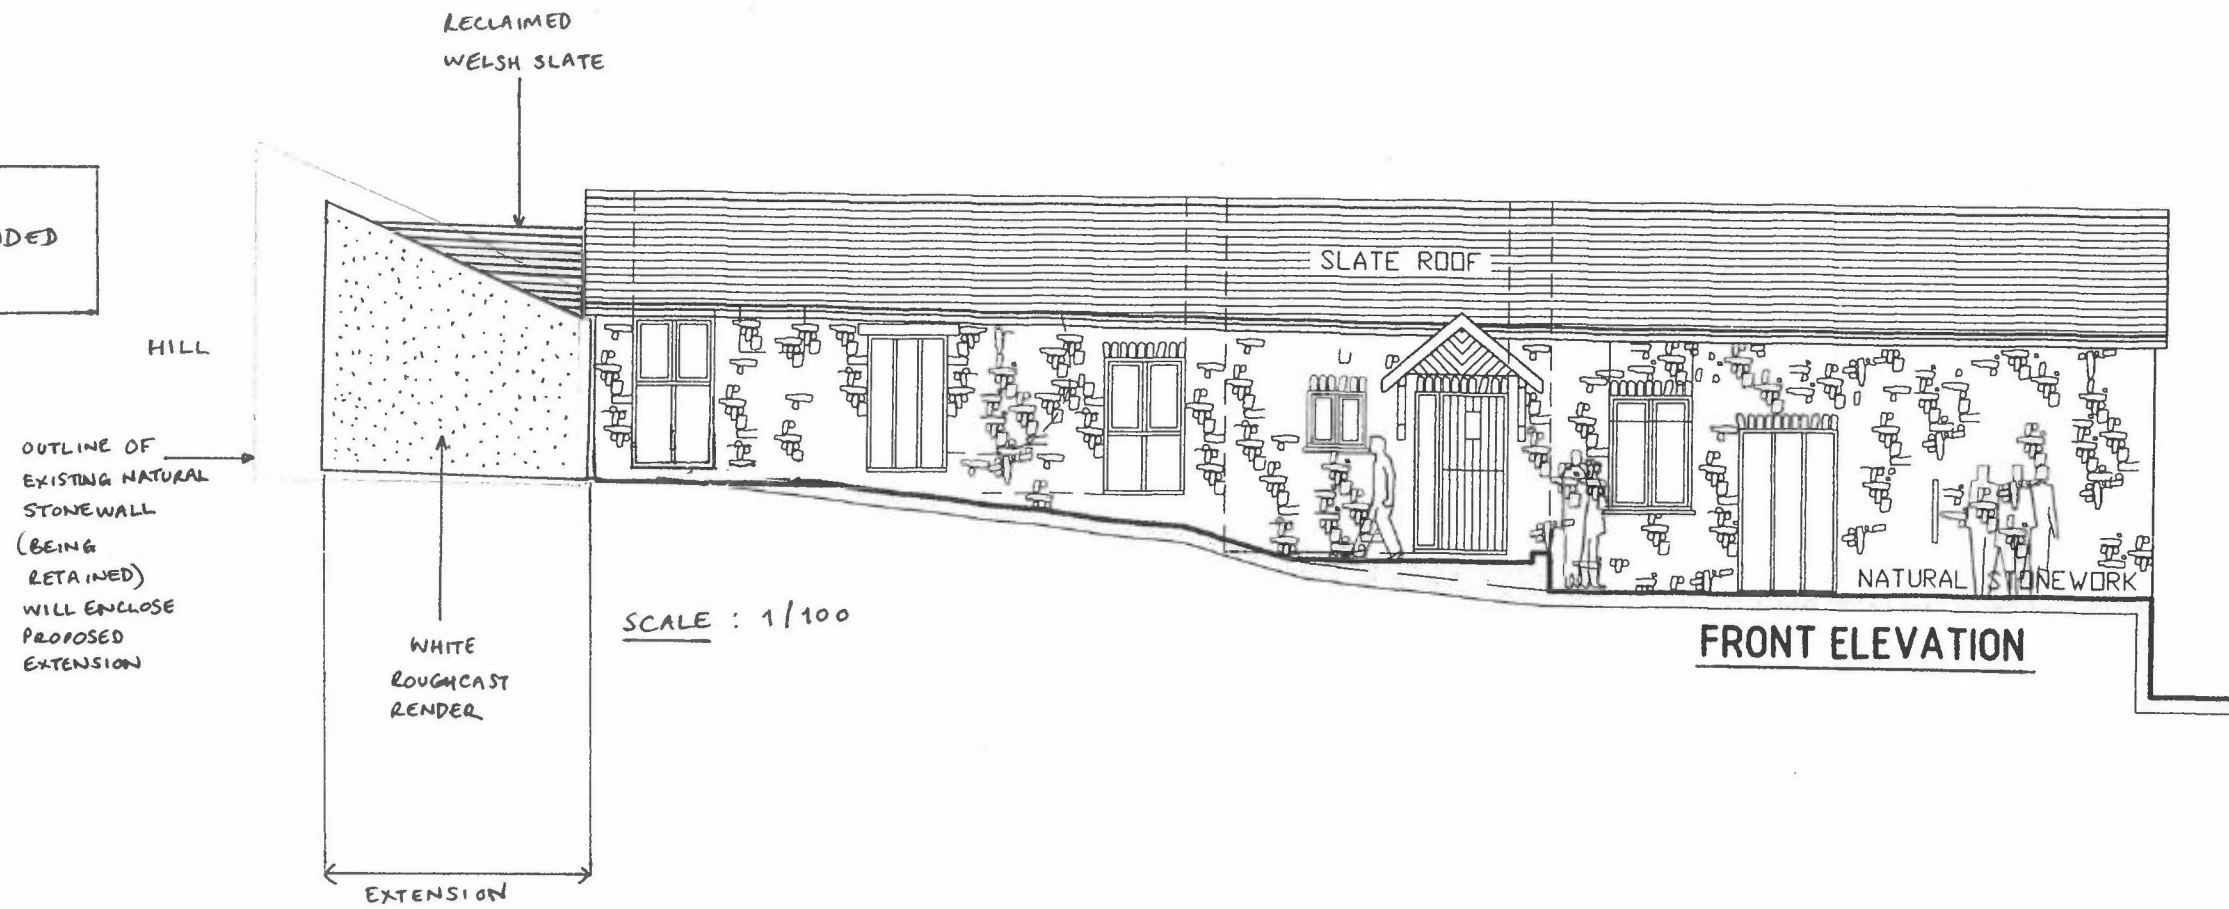

AS IS:
CURRENT APPROVED
PLAN


(ORIGINAL DRAWING
NO. 03)

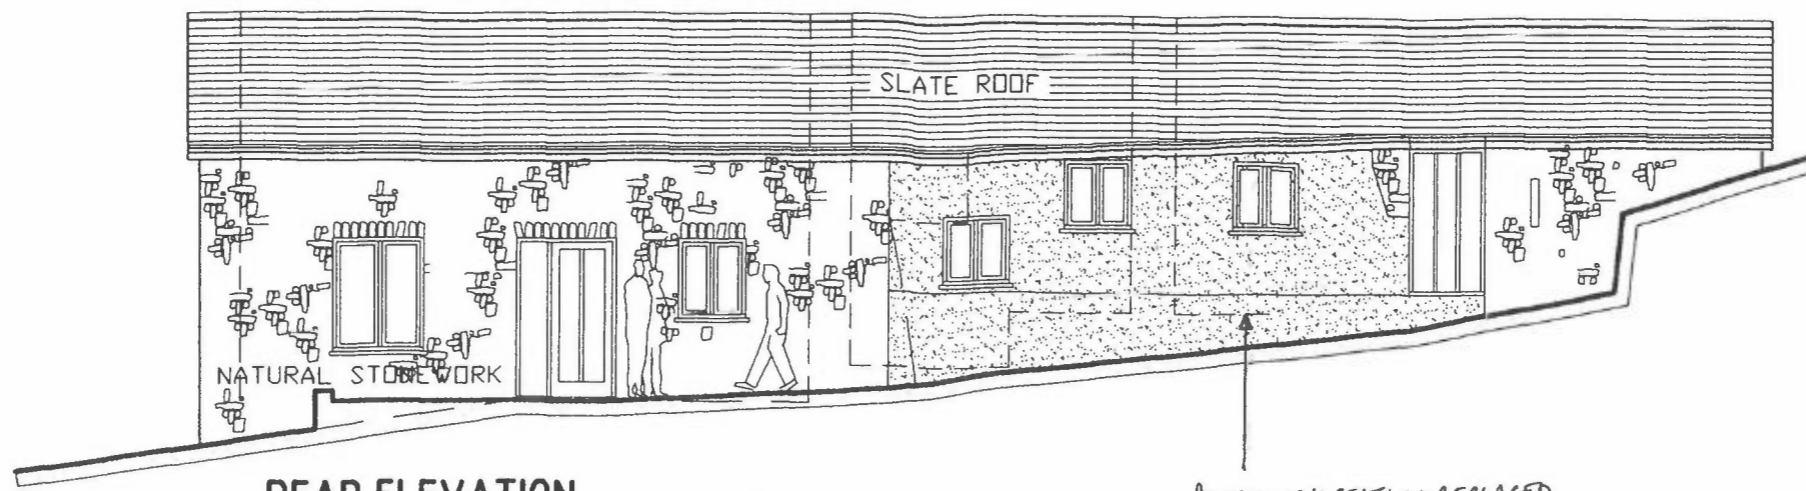

REAR ELEVATION SCALE: 1/100

BLOCKWORK SECTION REPLACED
WITH NATURAL STONEMWORK
(APPROVED ALREADY)

TO BE:
PROPOSED AMENDED
PLAN

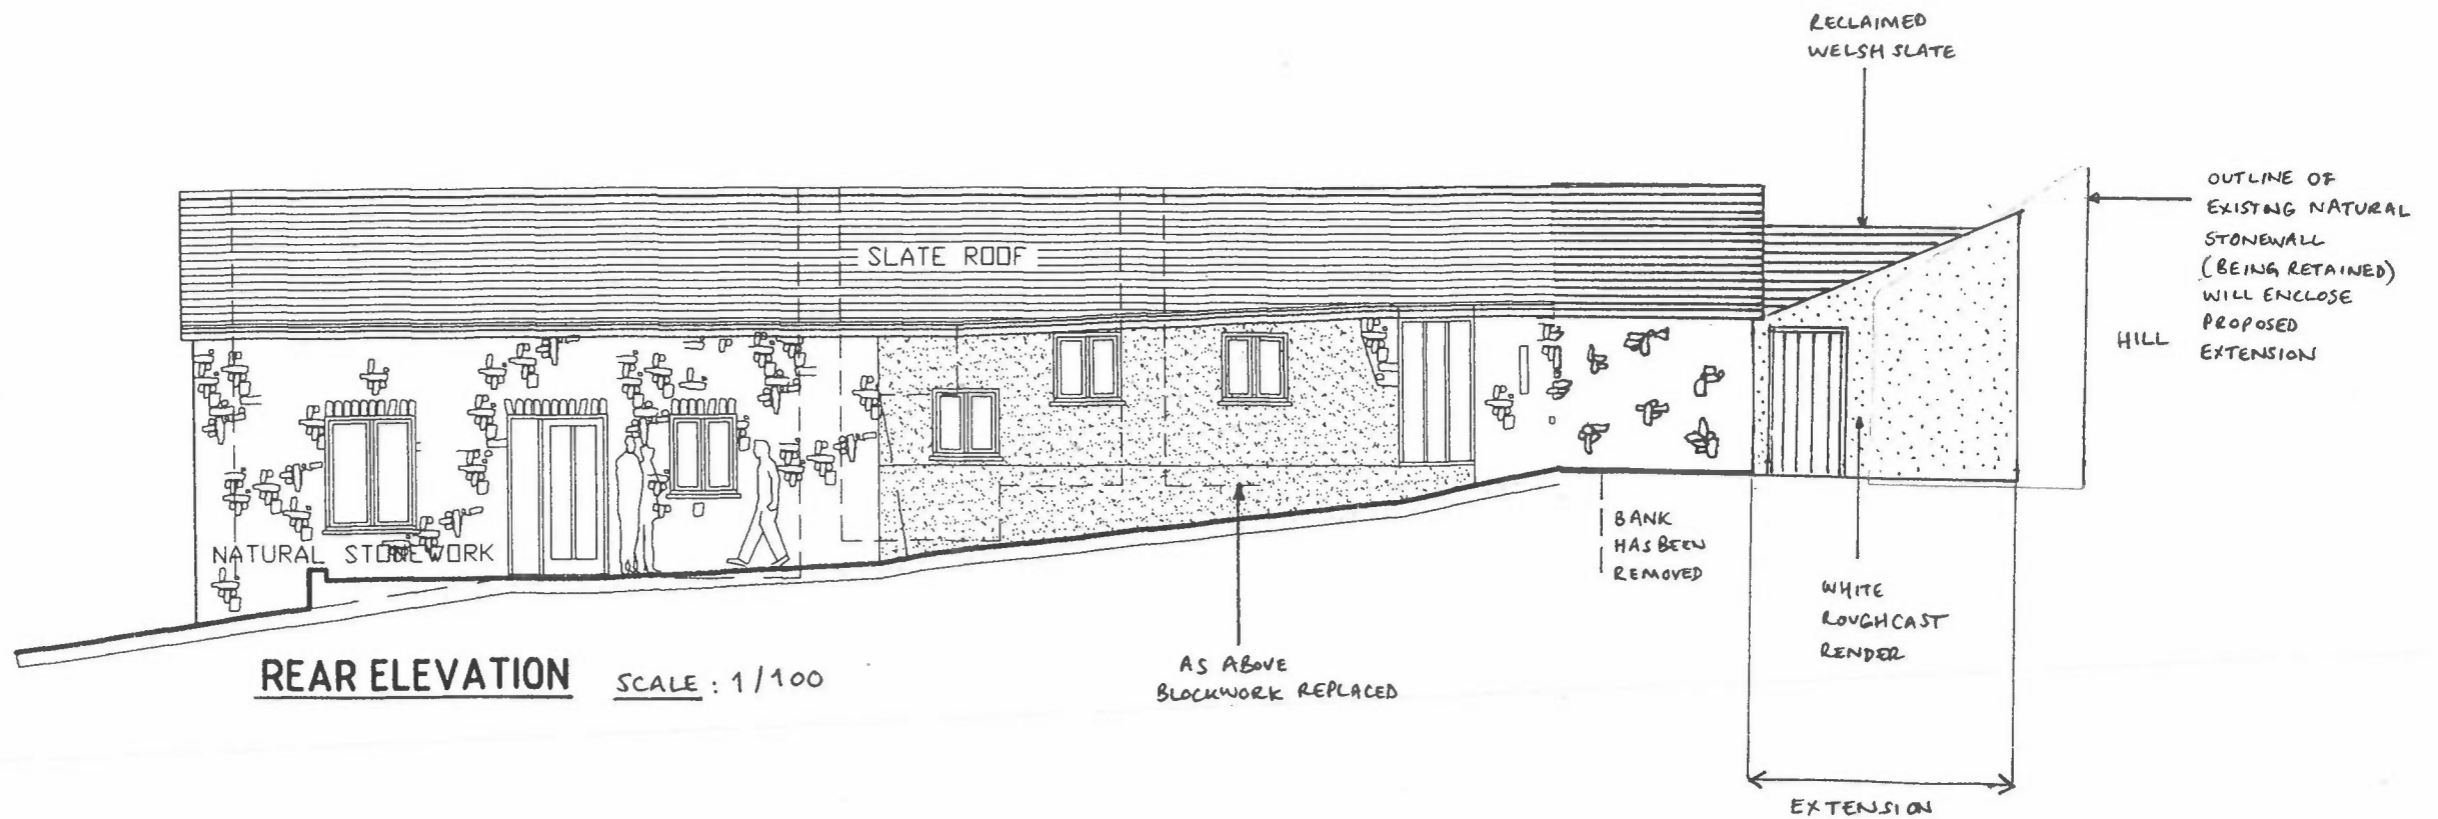

REAR ELEVATION SCALE: 1/100

AS ABOVE
BLOCKWORK REPLACED

BANK
HAS BEEN
REMOVED


WHITE
ROUGHCAST
RENDER

EXTENSION

OUTLINE OF
EXISTING NATURAL
STONEMWORK
(BEING RETAINED)
WILL ENCLOSE
PROPOSED
EXTENSION
HILL


AS IS:
CURRENT APPROVED
PLAN

(ORIGINAL DRAWING
NO. 03)

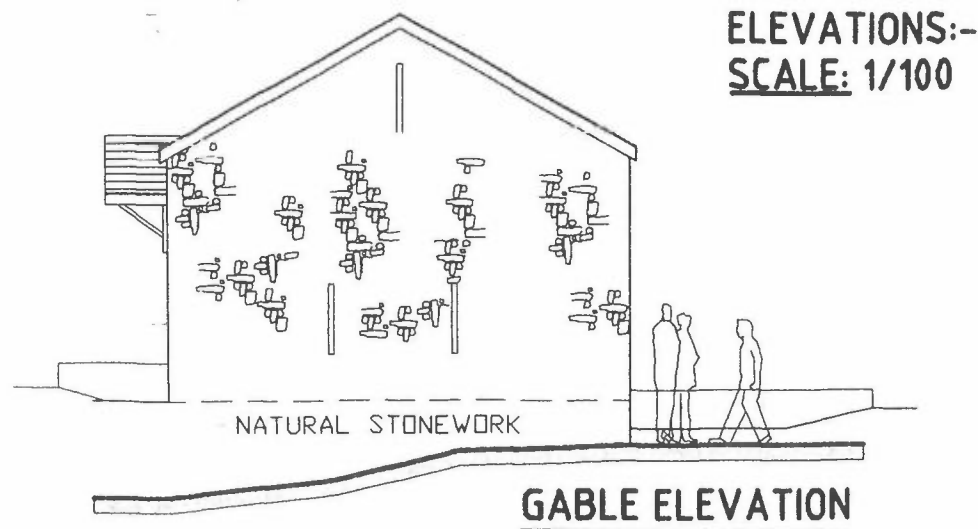


TO BE:
PROPOSED AMENDED
PLAN

SCALE: 1/100

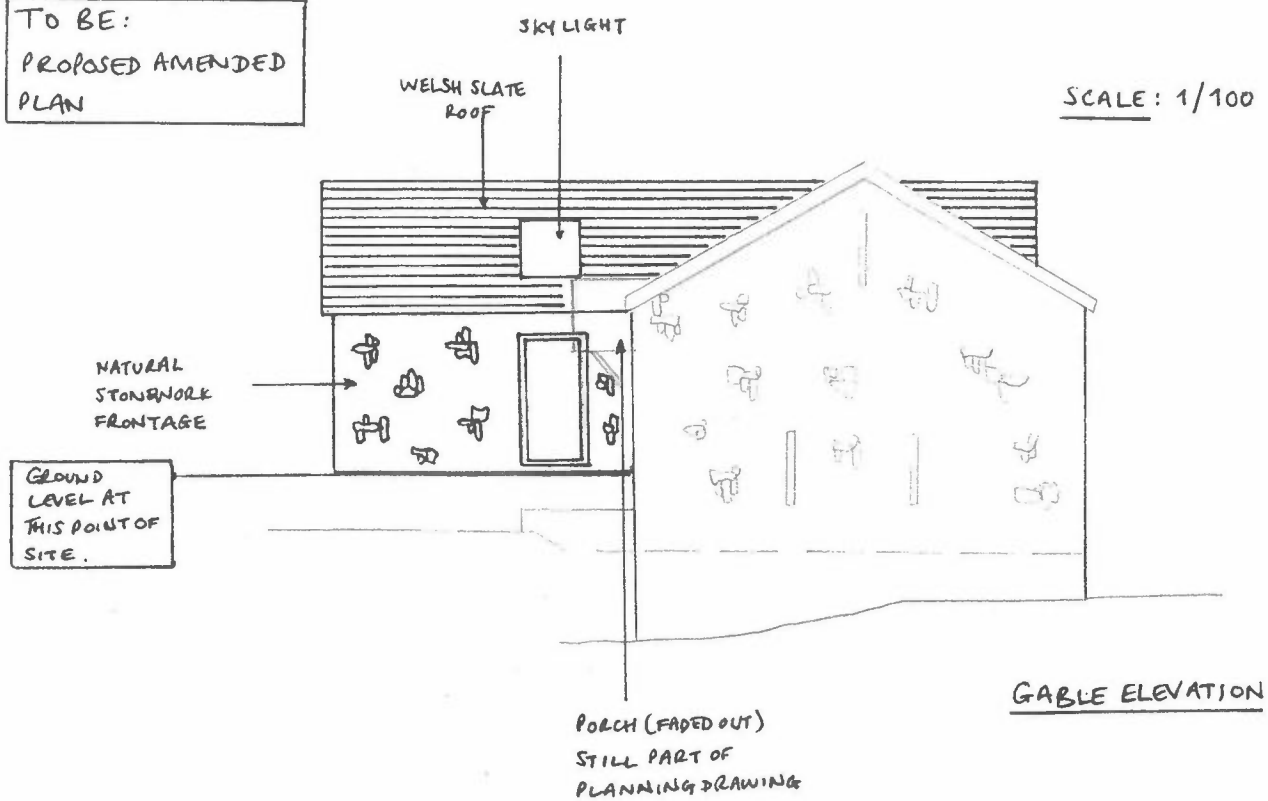


AS IS:
CURRENT APPROVED
PLAN

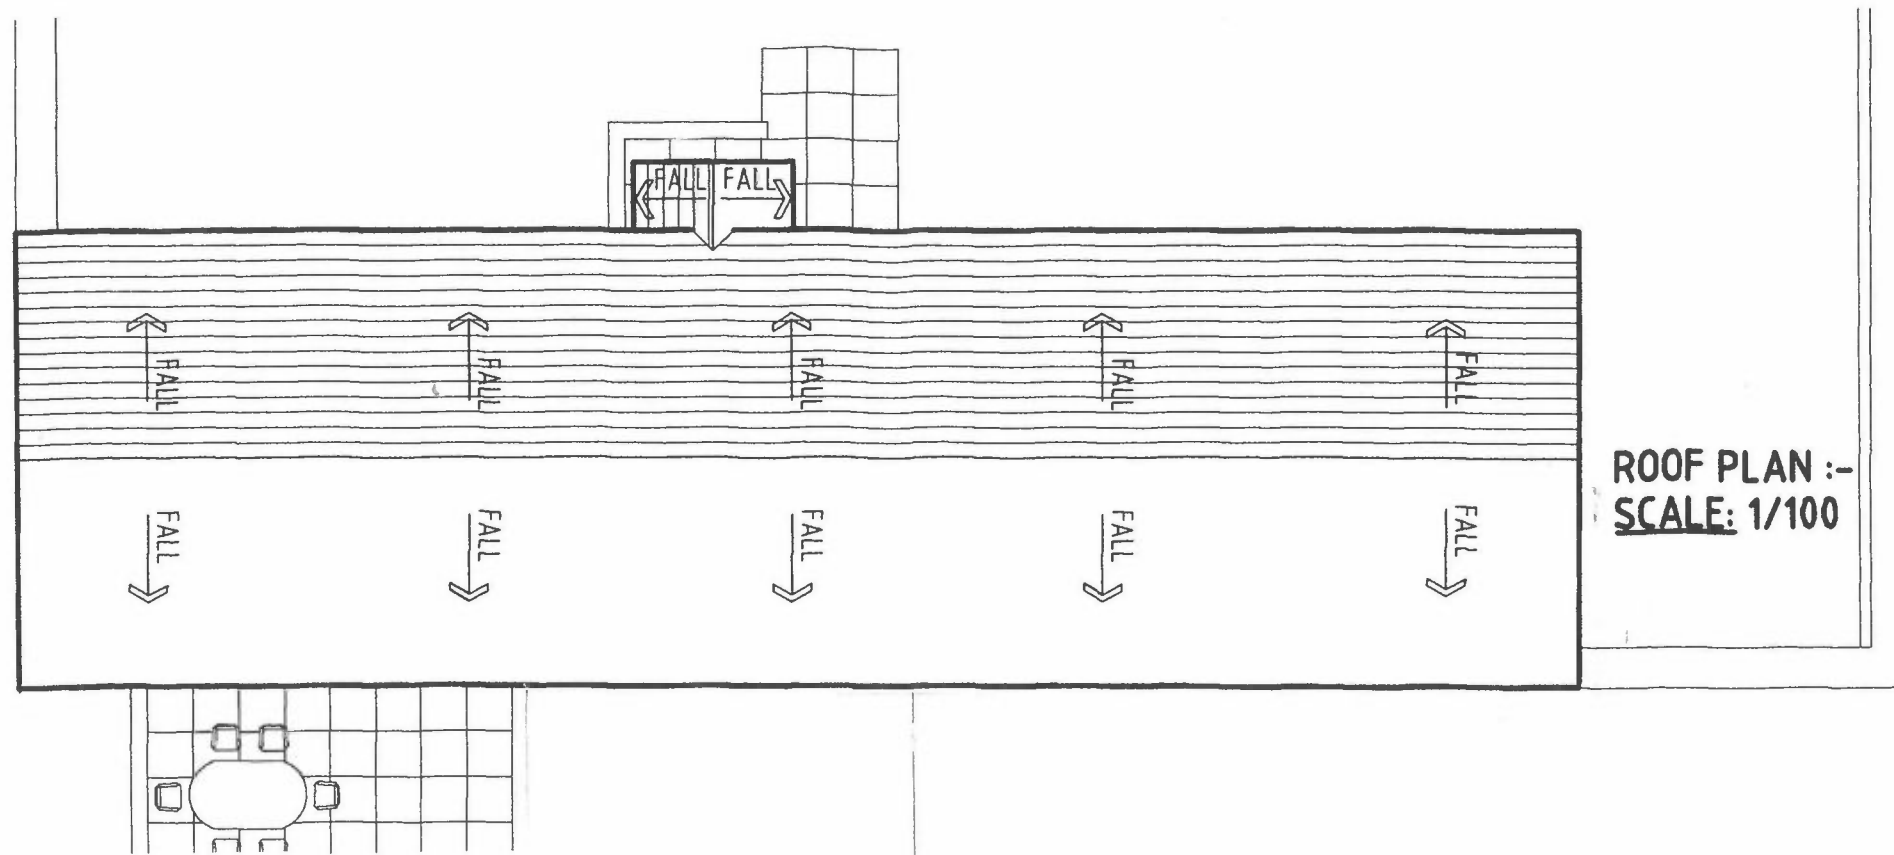

ROOF PLAN :-
SCALE: 1/100


TO BE:
PROPOSED AMENDED
PLAN

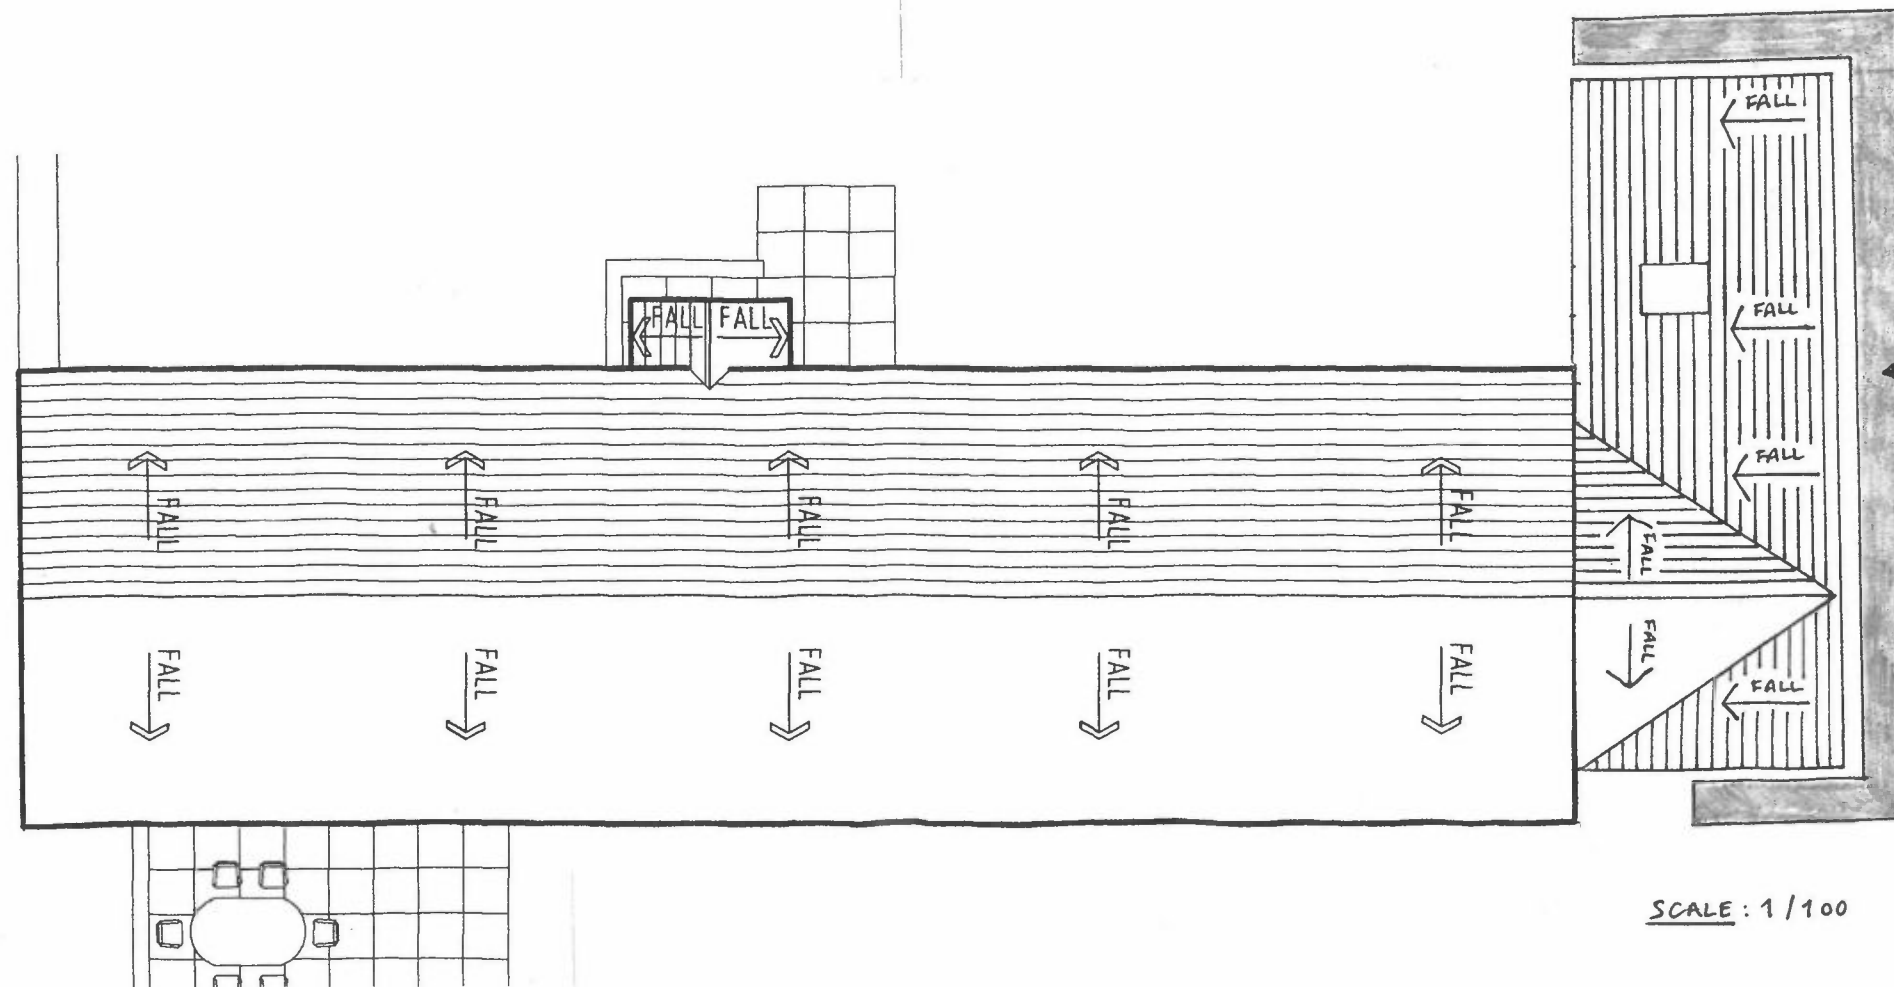

EXISTING NATURAL
STONEMARK

SCALE: 1/100

GROUND FLOOR PLAN

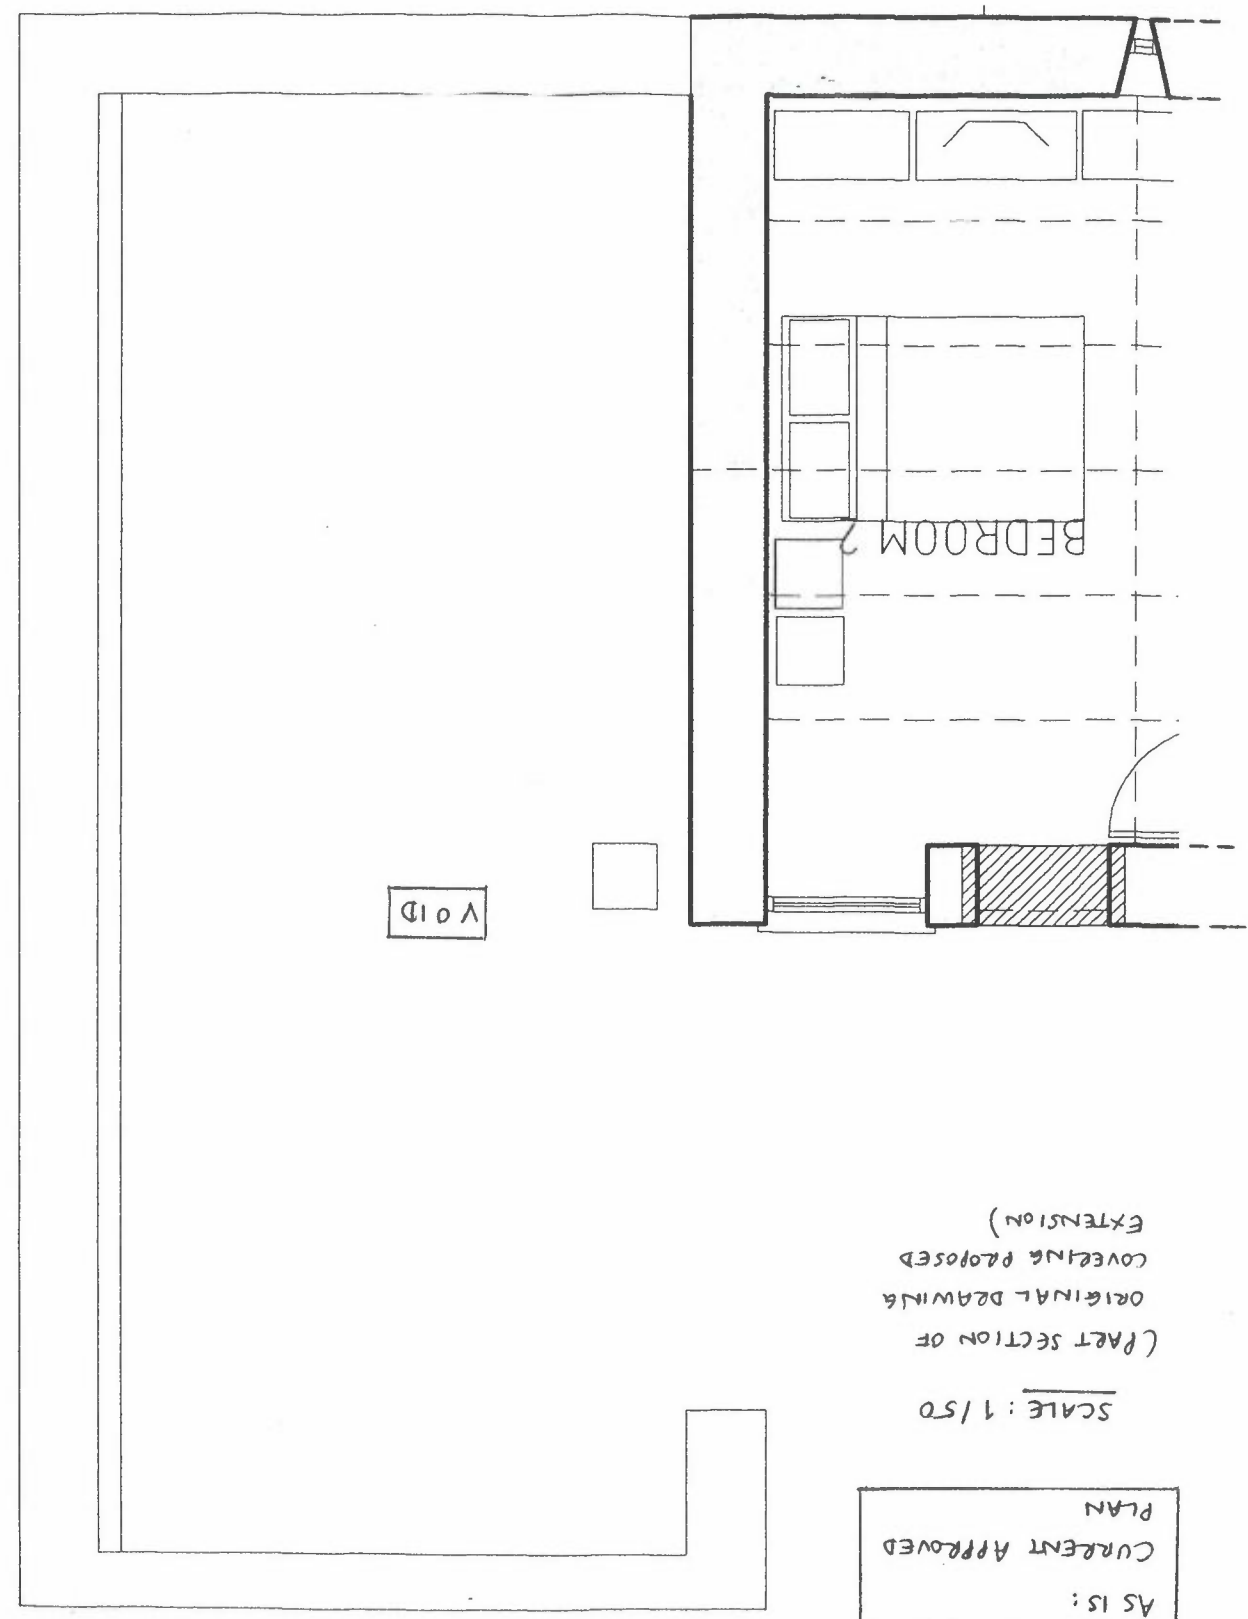

GROUND FLOOR PLAN

