
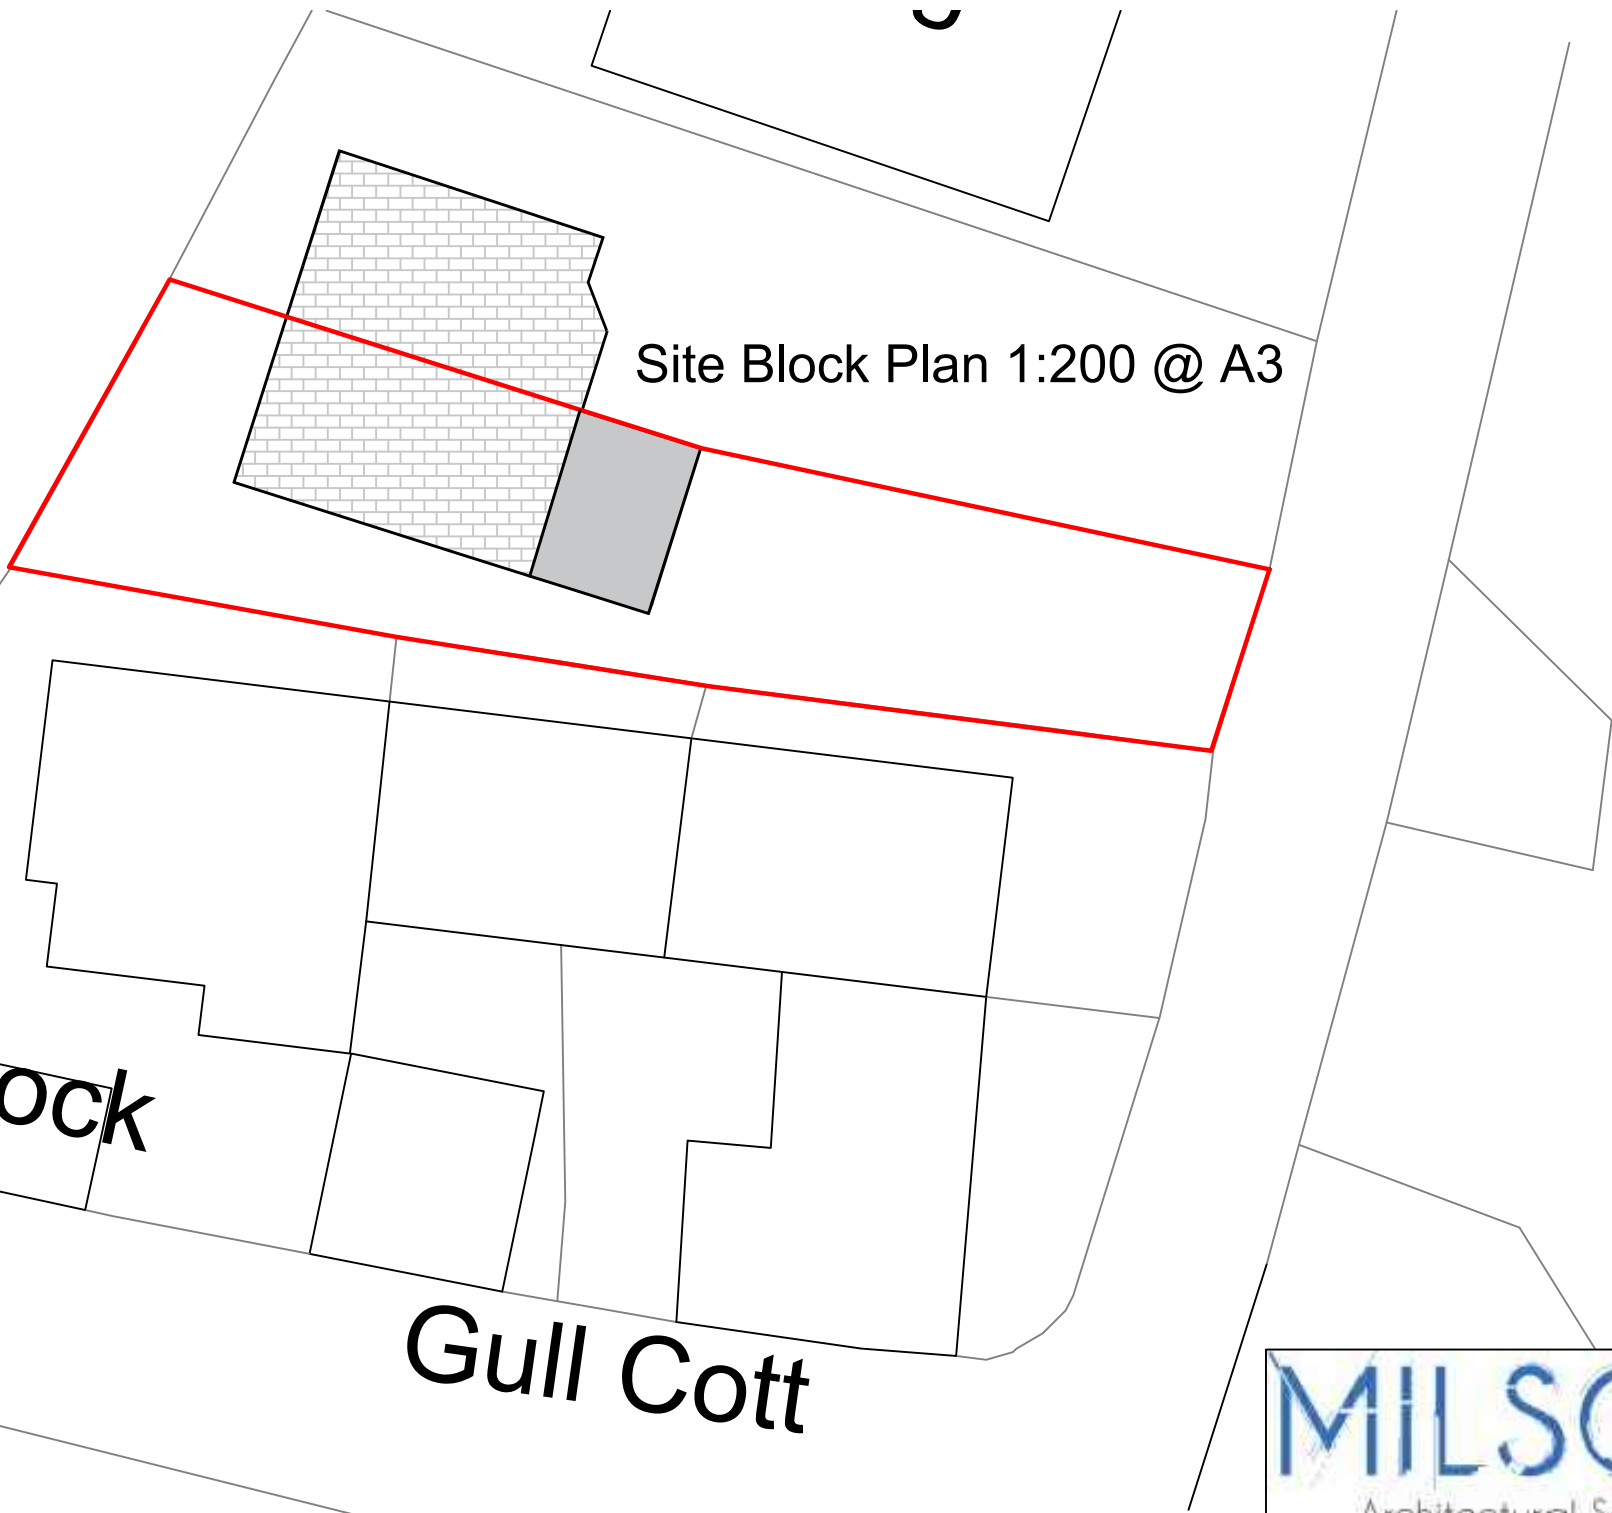


Site Location Plan 1:1250 @ A3

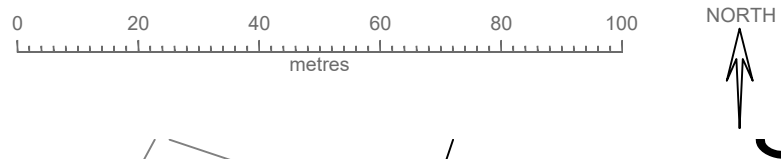

Project Title: 2 Beach Cottage, Borth	Drawing Title: Site Location Plan & Block Plan	Client: Mike Joyce	Date: July 2020	Drawn By: SLM	Revision:
		Drawing Number: 0143 - 01	Scale: Various	Issue:	Revision Date: