


SCALE 1:100
SCALE 1:1



THE CONTRACTOR MUST VERIFY ALL DIMENSIONS ON SITE BEFORE MAKING SHOP DRAWINGS OR COMMENCING WORK OF ANY KIND. NO DIMENSIONS TO BE SCALED FROM THIS DRAWING.

REV. DATE REVISION
P1 16.01.22 Updated as per client comments received.

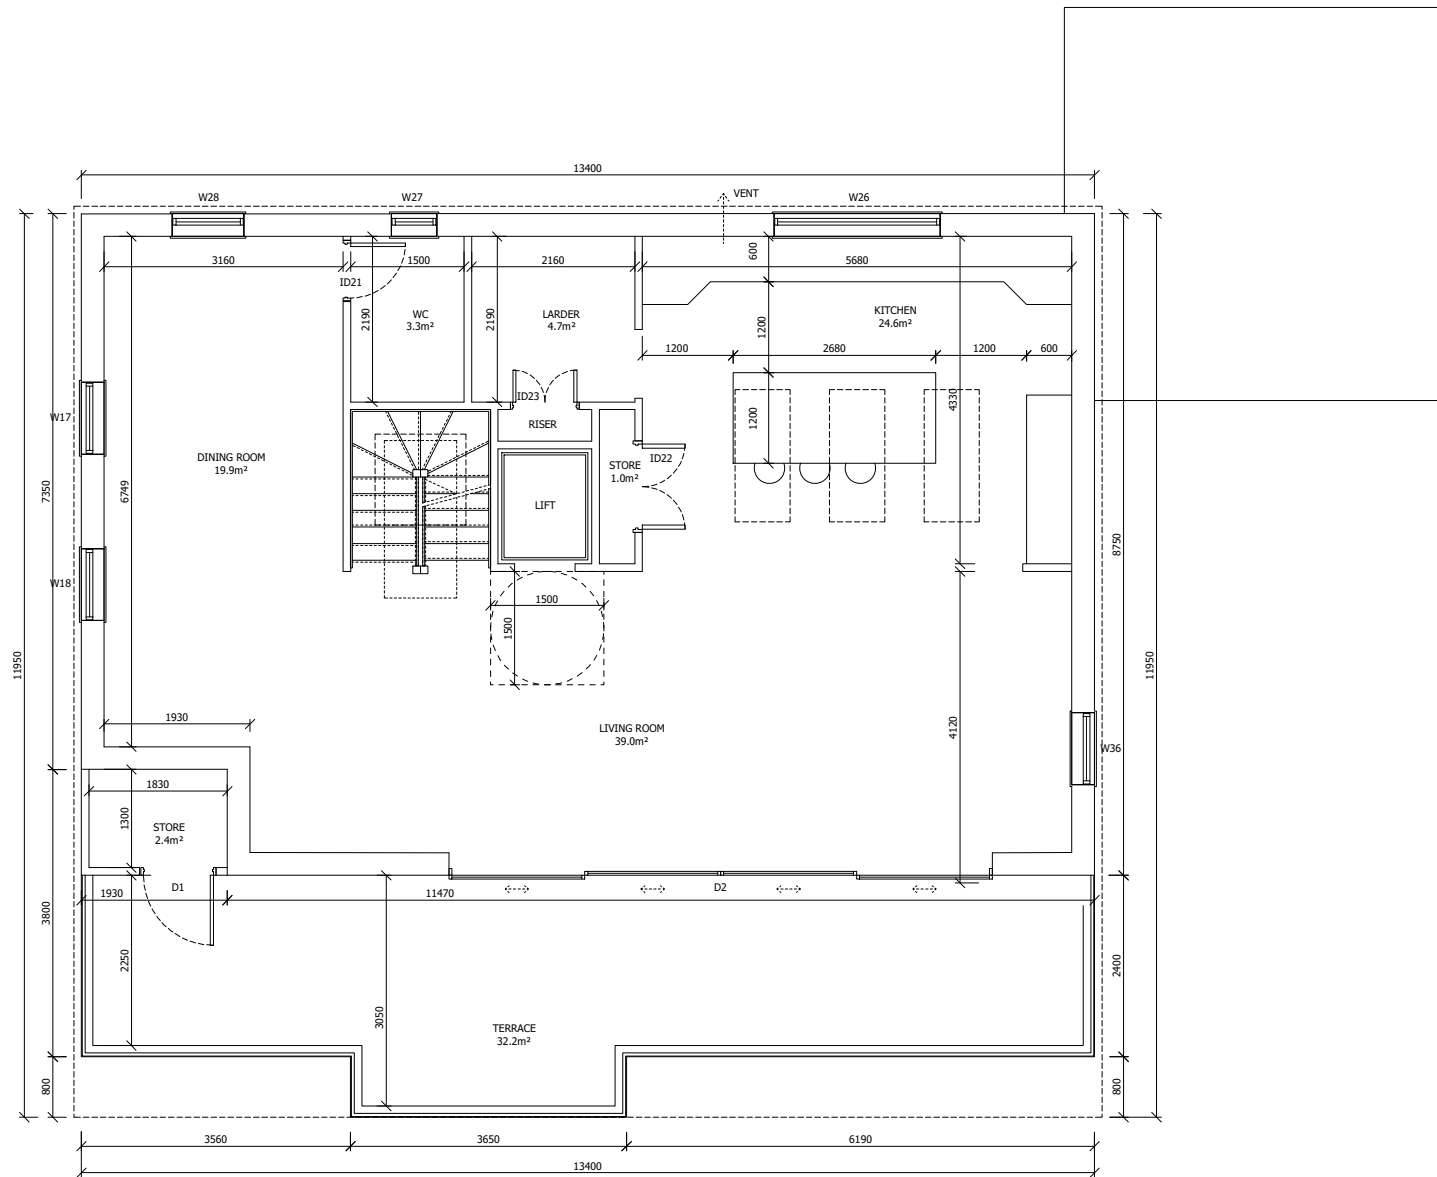

Proposed General Arrangement Plan - Second Floor
Scale 1:100

PLANNING

Osel architecture

PROJECT:
TRESAITH

CLIENT:
MR JONATHAN WICKE

DRAWING:
GENERAL ARRANGEMENT PLAN
SECOND FLOOR
PROPOSED

DRAWING No.: PRP02
REV: P1

SCALE: 1:100@A3
DRAWN: CP
DATE: MAY 2021

CHECKED: DATE:
G.04 | The Record Hall | 16-16A Baldwin's Gardens | London | EC1N 7RJ
Tel: 020 7224 2447

E-mail: admin@oselarch.co.uk Web: www.oselarchitecture.co.uk
©COPYRIGHT EXISTS ON THE DESIGNS AND INFORMATION SHOWN ON THIS DRAWING