



THE CONTRACTOR MUST VERIFY ALL DIMENSIONS ON SITE BEFORE MAKING SHOP DRAWINGS OR COMMENCING WORK OF ANY KIND. NO DIMENSIONS TO BE SCALED FROM THIS DRAWING.

REV.	DATE	REVISION
P1	16.01.22	Landscaping proposals revised
P2	22.01.22	Site boundary updated
P3	25.01.22	Site boundary updated

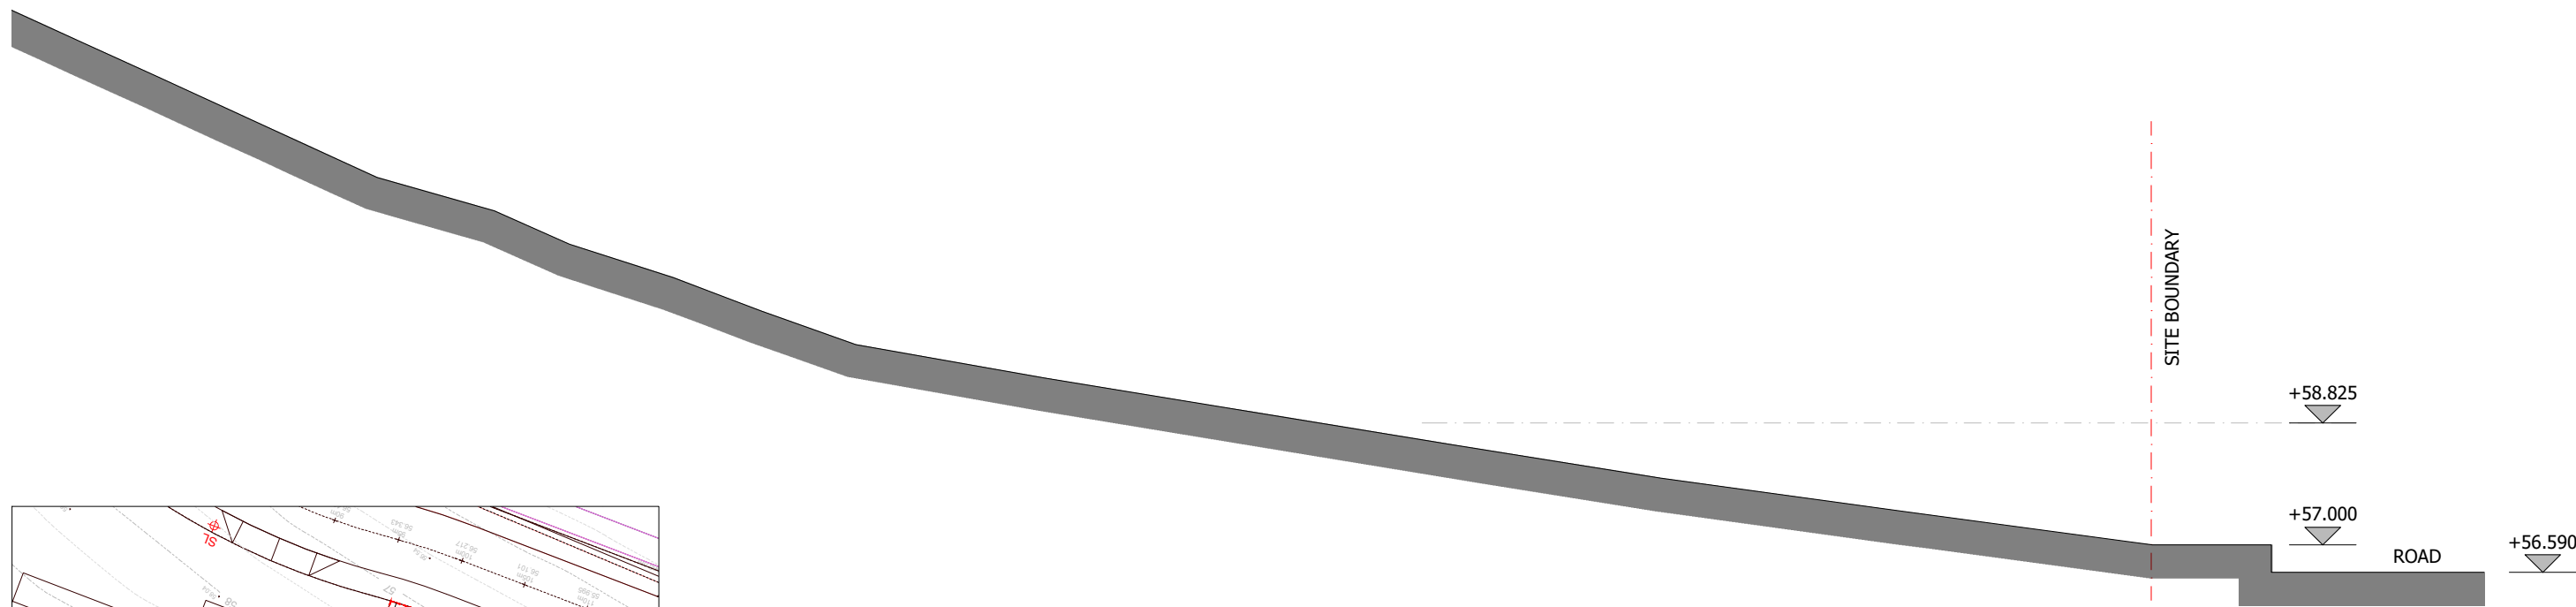

DATUM +56.000

Existing Site Section A-A
Scale 1:100

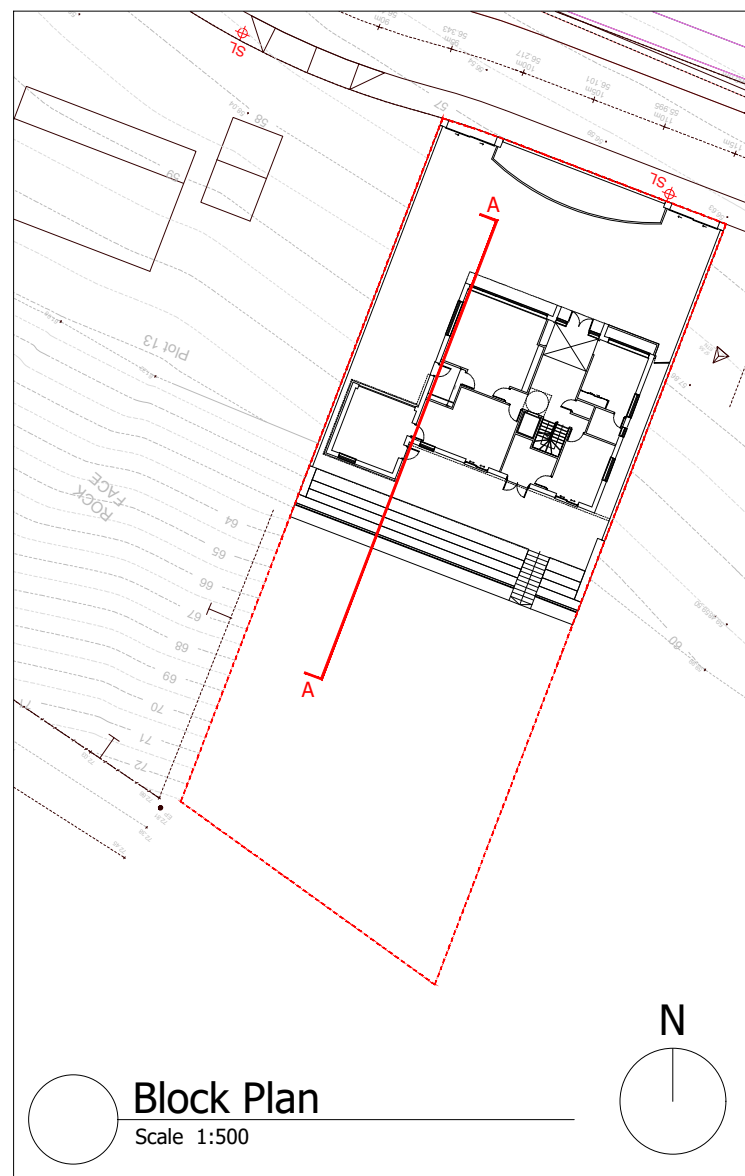

Block Plan
Scale 1:500

PLANNING

Osel architecture

PROJECT:
TRESAITH

CLIENT:
MR JONATHAN WICKE

DRAWING:
SITE SECTIONS
EXISTING SITE SECTION A

DRAWING No.:
EXS01

REV:
P3

SCALE: 1:100@A3

DRAWN: CP

CHECKED: DATE:

G.04 | The Record Hall | 16-16A Baldwin's Gardens | London | EC1N 7RJ
Tel: 020 7224 2447

E-mail: admin@oselarch.co.uk Web: www.oselarchitecture.co.uk
©COPYRIGHT EXISTS ON THE DESIGNS AND INFORMATION SHOWN ON THIS DRAWING

SCALE 1:100
SCALE 1:1

