
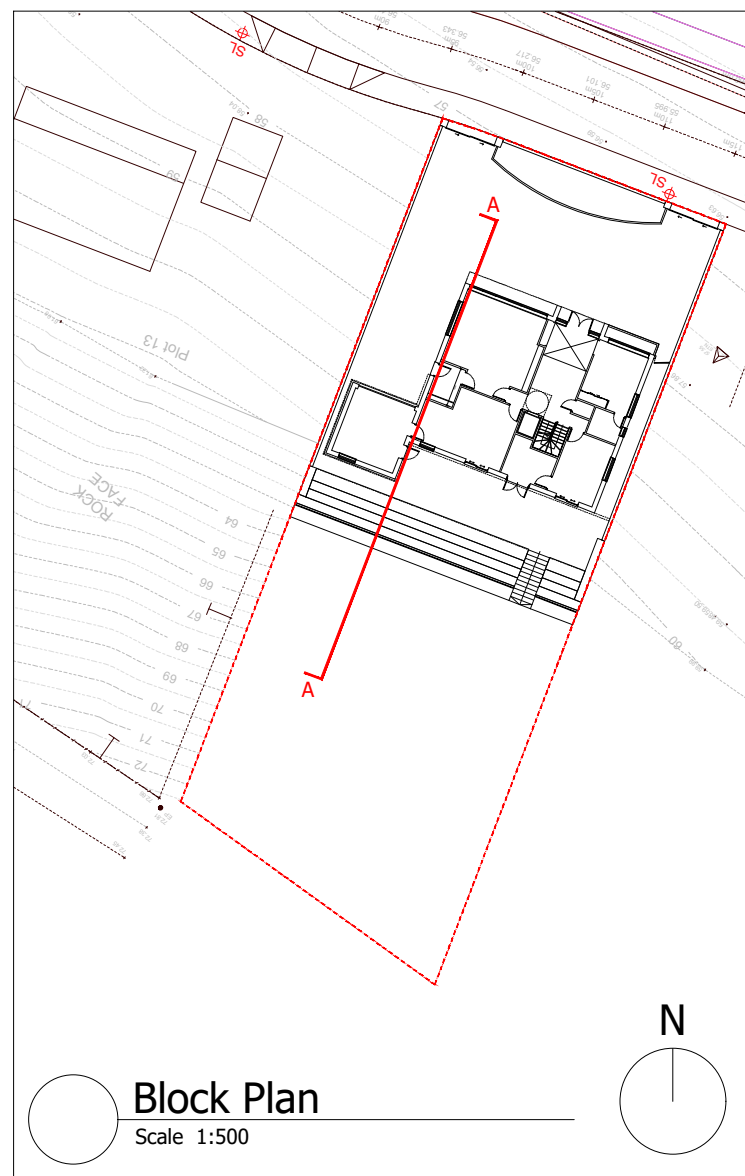


THE CONTRACTOR MUST VERIFY ALL DIMENSIONS ON SITE BEFORE MAKING SHOP DRAWINGS OR COMMENCING WORK OF ANY KIND. NO DIMENSIONS TO BE SCALED FROM THIS DRAWING.

REV.	DATE	REVISION
P1	16.01.22	Landscaping proposals revised.
P2	22.01.22	Site boundary updated
P3	25.01.22	Site boundary updated

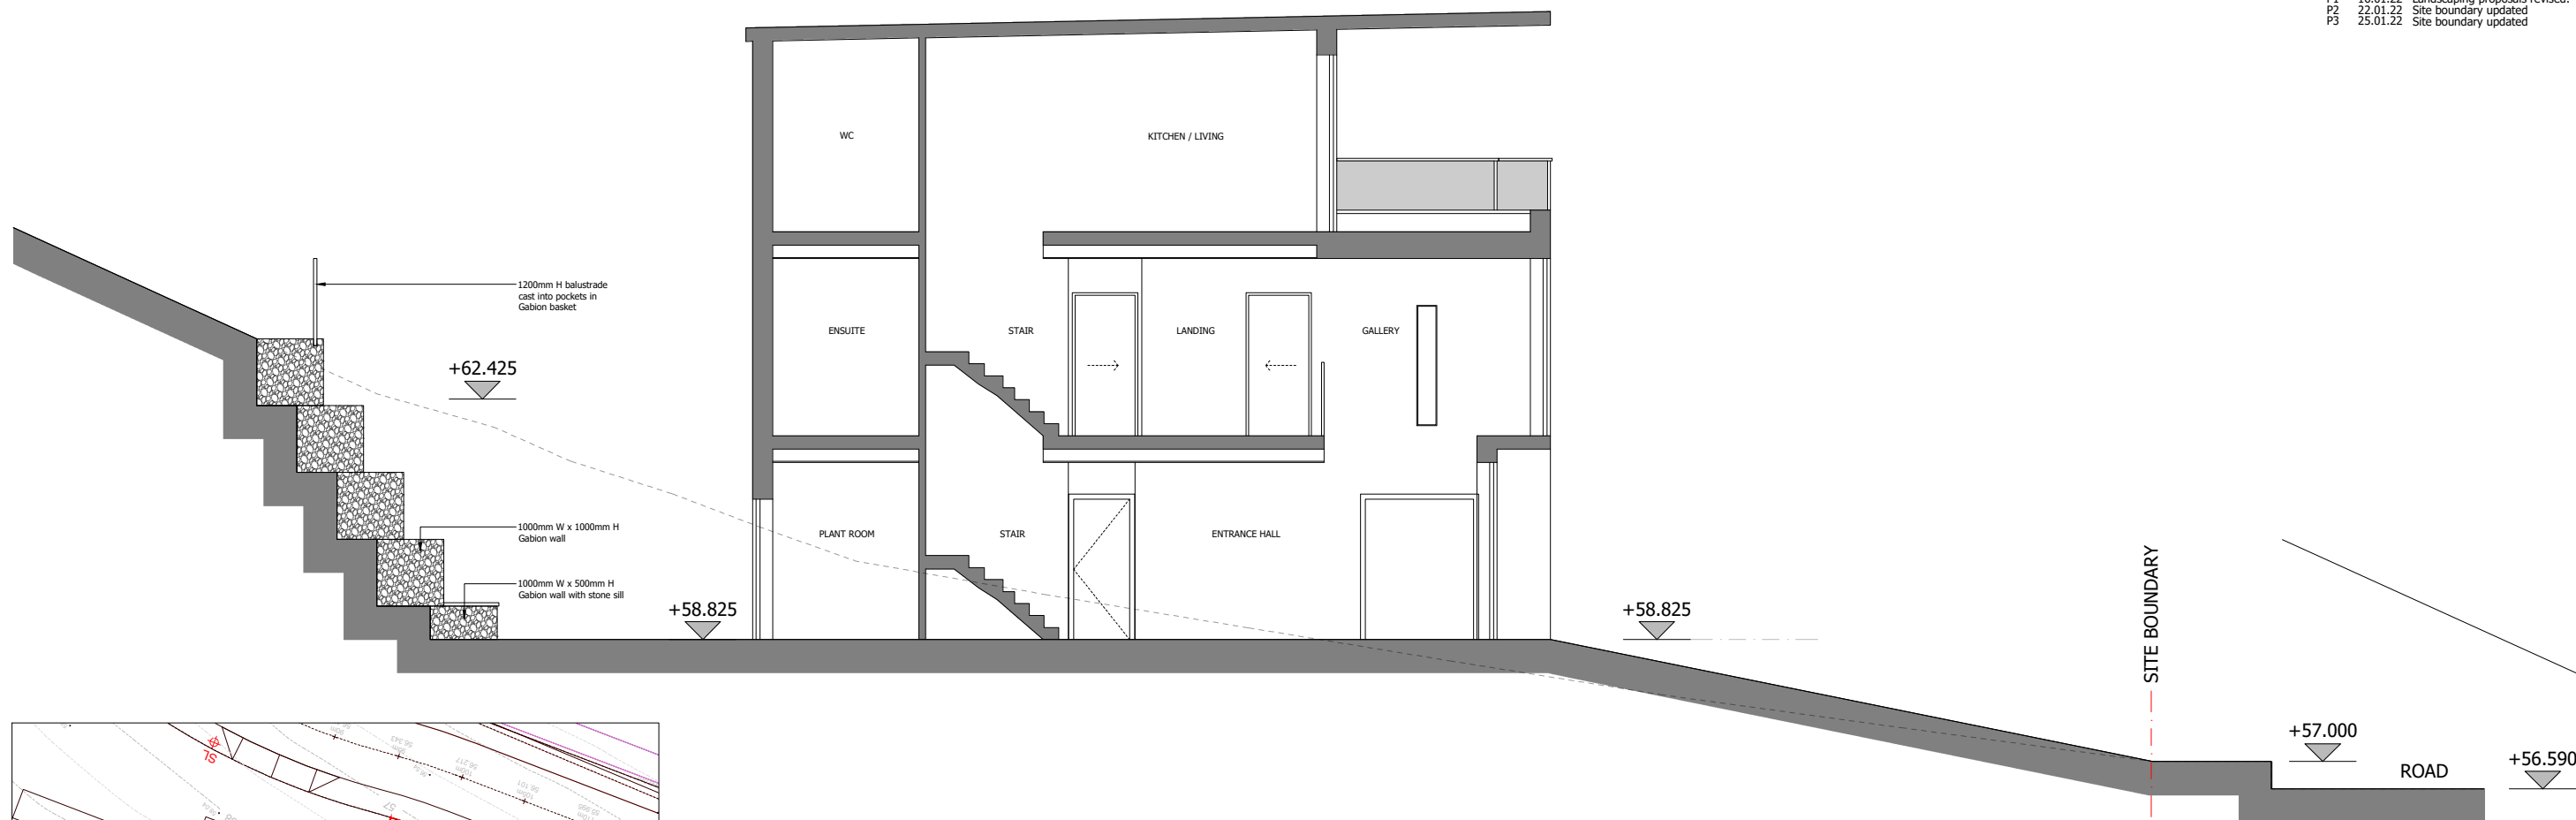

DATUM +56.000

Proposed Site Section A-A
Scale 1:100

PLANNING

Osel architecture

PROJECT:
TRESAITH

CLIENT:
MR JONATHAN WICKE

DRAWING:
SITE SECTIONS
PROPOSED SITE SECTION A

DRAWING No.: **PRS01** REV: **P3**

SCALE: 1:100@A3

DRAWN: CP DATE:

CHECKED: DATE:

G.04 | The Record Hall | 16-16A Baldwin's Gardens | London | EC1N 7RJ
Tel: 020 7224 2447

E-mail: admin@oselarch.co.uk Web: www.oselarchitecture.co.uk
©COPYRIGHT EXISTS ON THE DESIGNS AND INFORMATION SHOWN ON THIS DRAWING

