


- 01 Lawn
- 02 Paving slab steps
- 03 Concrete path
- 04 Raised flower bed with stone walling
- 05 Timber pallisade fencing
- 06 Paving slab terraced area
- 07 Stained post & rail fencing
- 08 Concrete means of escape stair
- 09 Bradstone riven paving slabs on dry sand cement on well compacted hardcore between rock faced concrete blocks laid on concrete strip foundation
- 10 Bradstone riven paving slabs

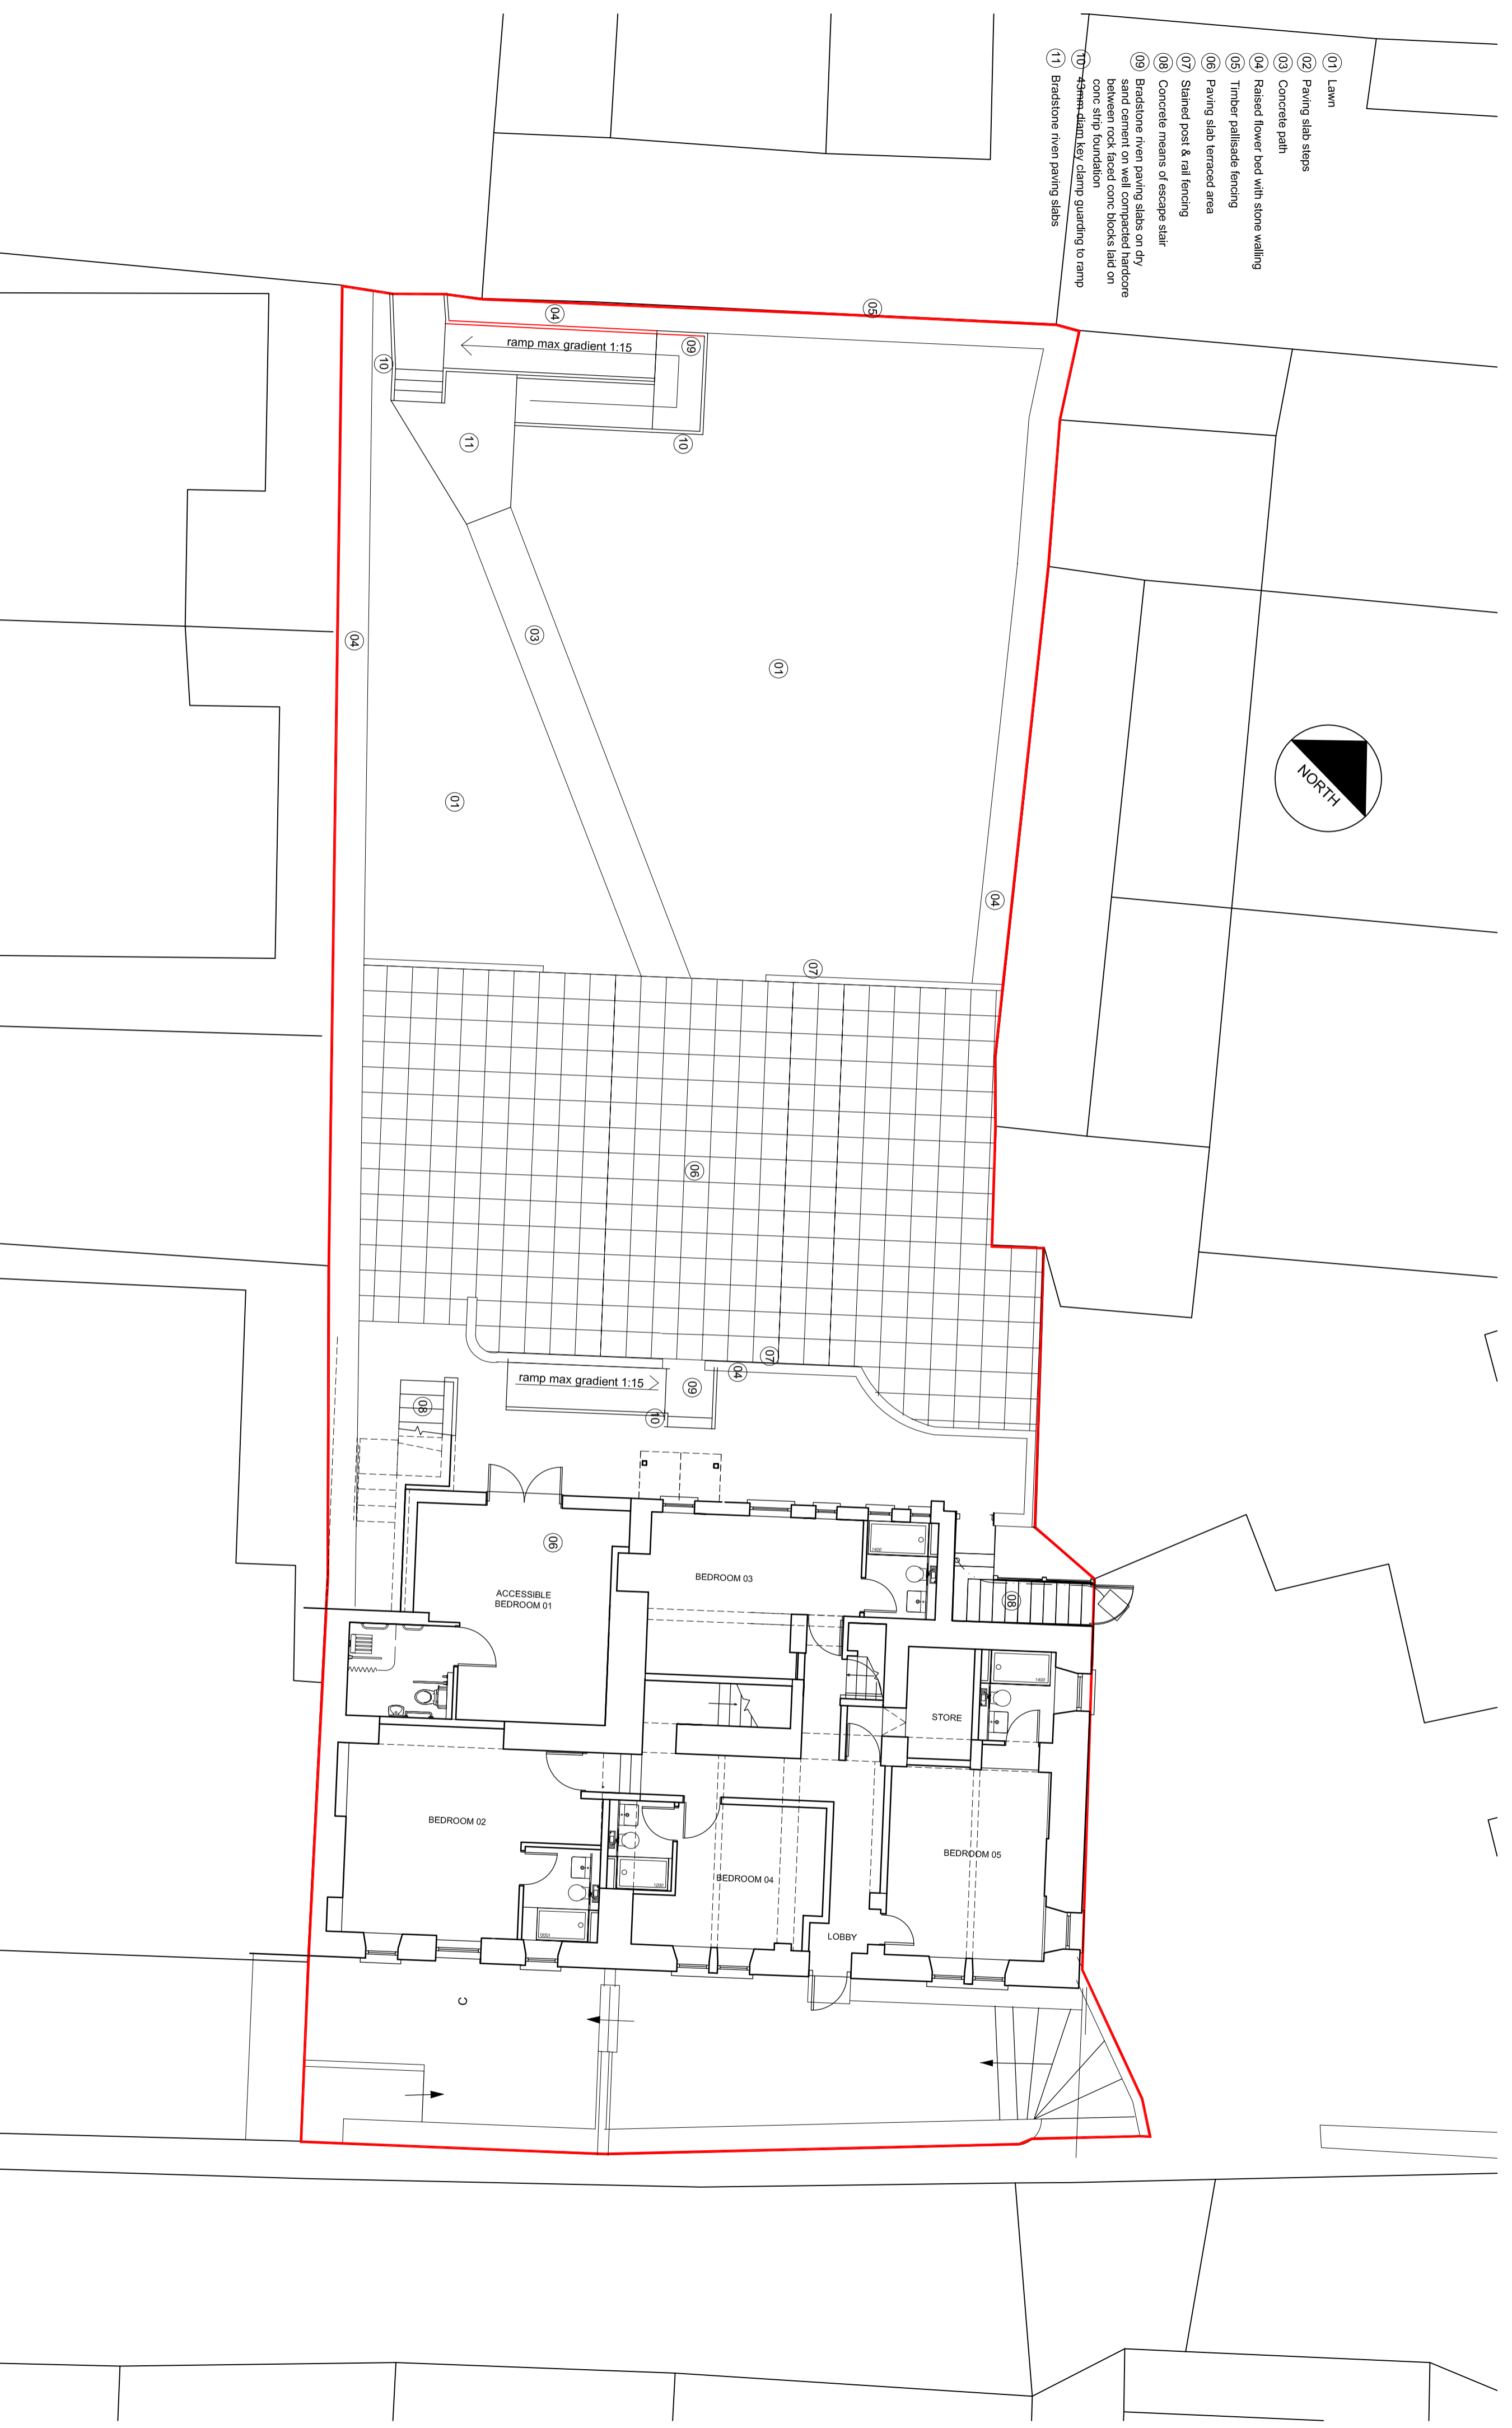

designmanagementpartnership  
 8 trade street, cardiff, c110 5dt  
 T +44(0)29 2064 4829  
 F +44(0)29 2064 4831  
 E mail@designmanagementpartnership.com

notes	rev	date	revision note	initials	scale @ A2	drawn	check	date	status	job no	rev
5m @ 1:100 2.5m @ 1:50					1:100	AS		09.08.19	Planning	16.021	
<p>Figured dimensions to be used in preference to scaled sizes            work and any discrepancies reported to the Architect            Drawings to be read in conjunction with Structural Engineers and            other consultants drawings.            This drawing is the property of designmanagementpartnership.            Copyright is reserved by them and the drawing is issued on the            condition that it is not copied, reproduced, retained or disclosed to            any unauthorised person either wholly or in part without the consent            of designmanagementpartnership.</p>					Proposed Block Plan		Dolau Inn Newquay For S.A. Brain & Co Ltd		drawing number <b>203</b>		

