
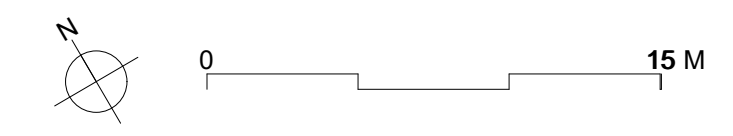


Copyright: All rights reserved. This drawing must not be reproduced without permission. Only the original drawing should be relied upon. Contractors, subcontractors and suppliers must verify all dimensions on site before commencing any work or making any shop drawings. All shop drawings to be submitted to the Architect prior to fabrication. This drawing is to be read in conjunction with the Architect's specification, bills of quantities, schedules, structural, mechanical & electrical drawings and all discrepancies are to be reported to the architect. Do not scale from this drawing. Dimensions are in millimetres unless otherwise stated.

NOTES

rev	amendments	date	by

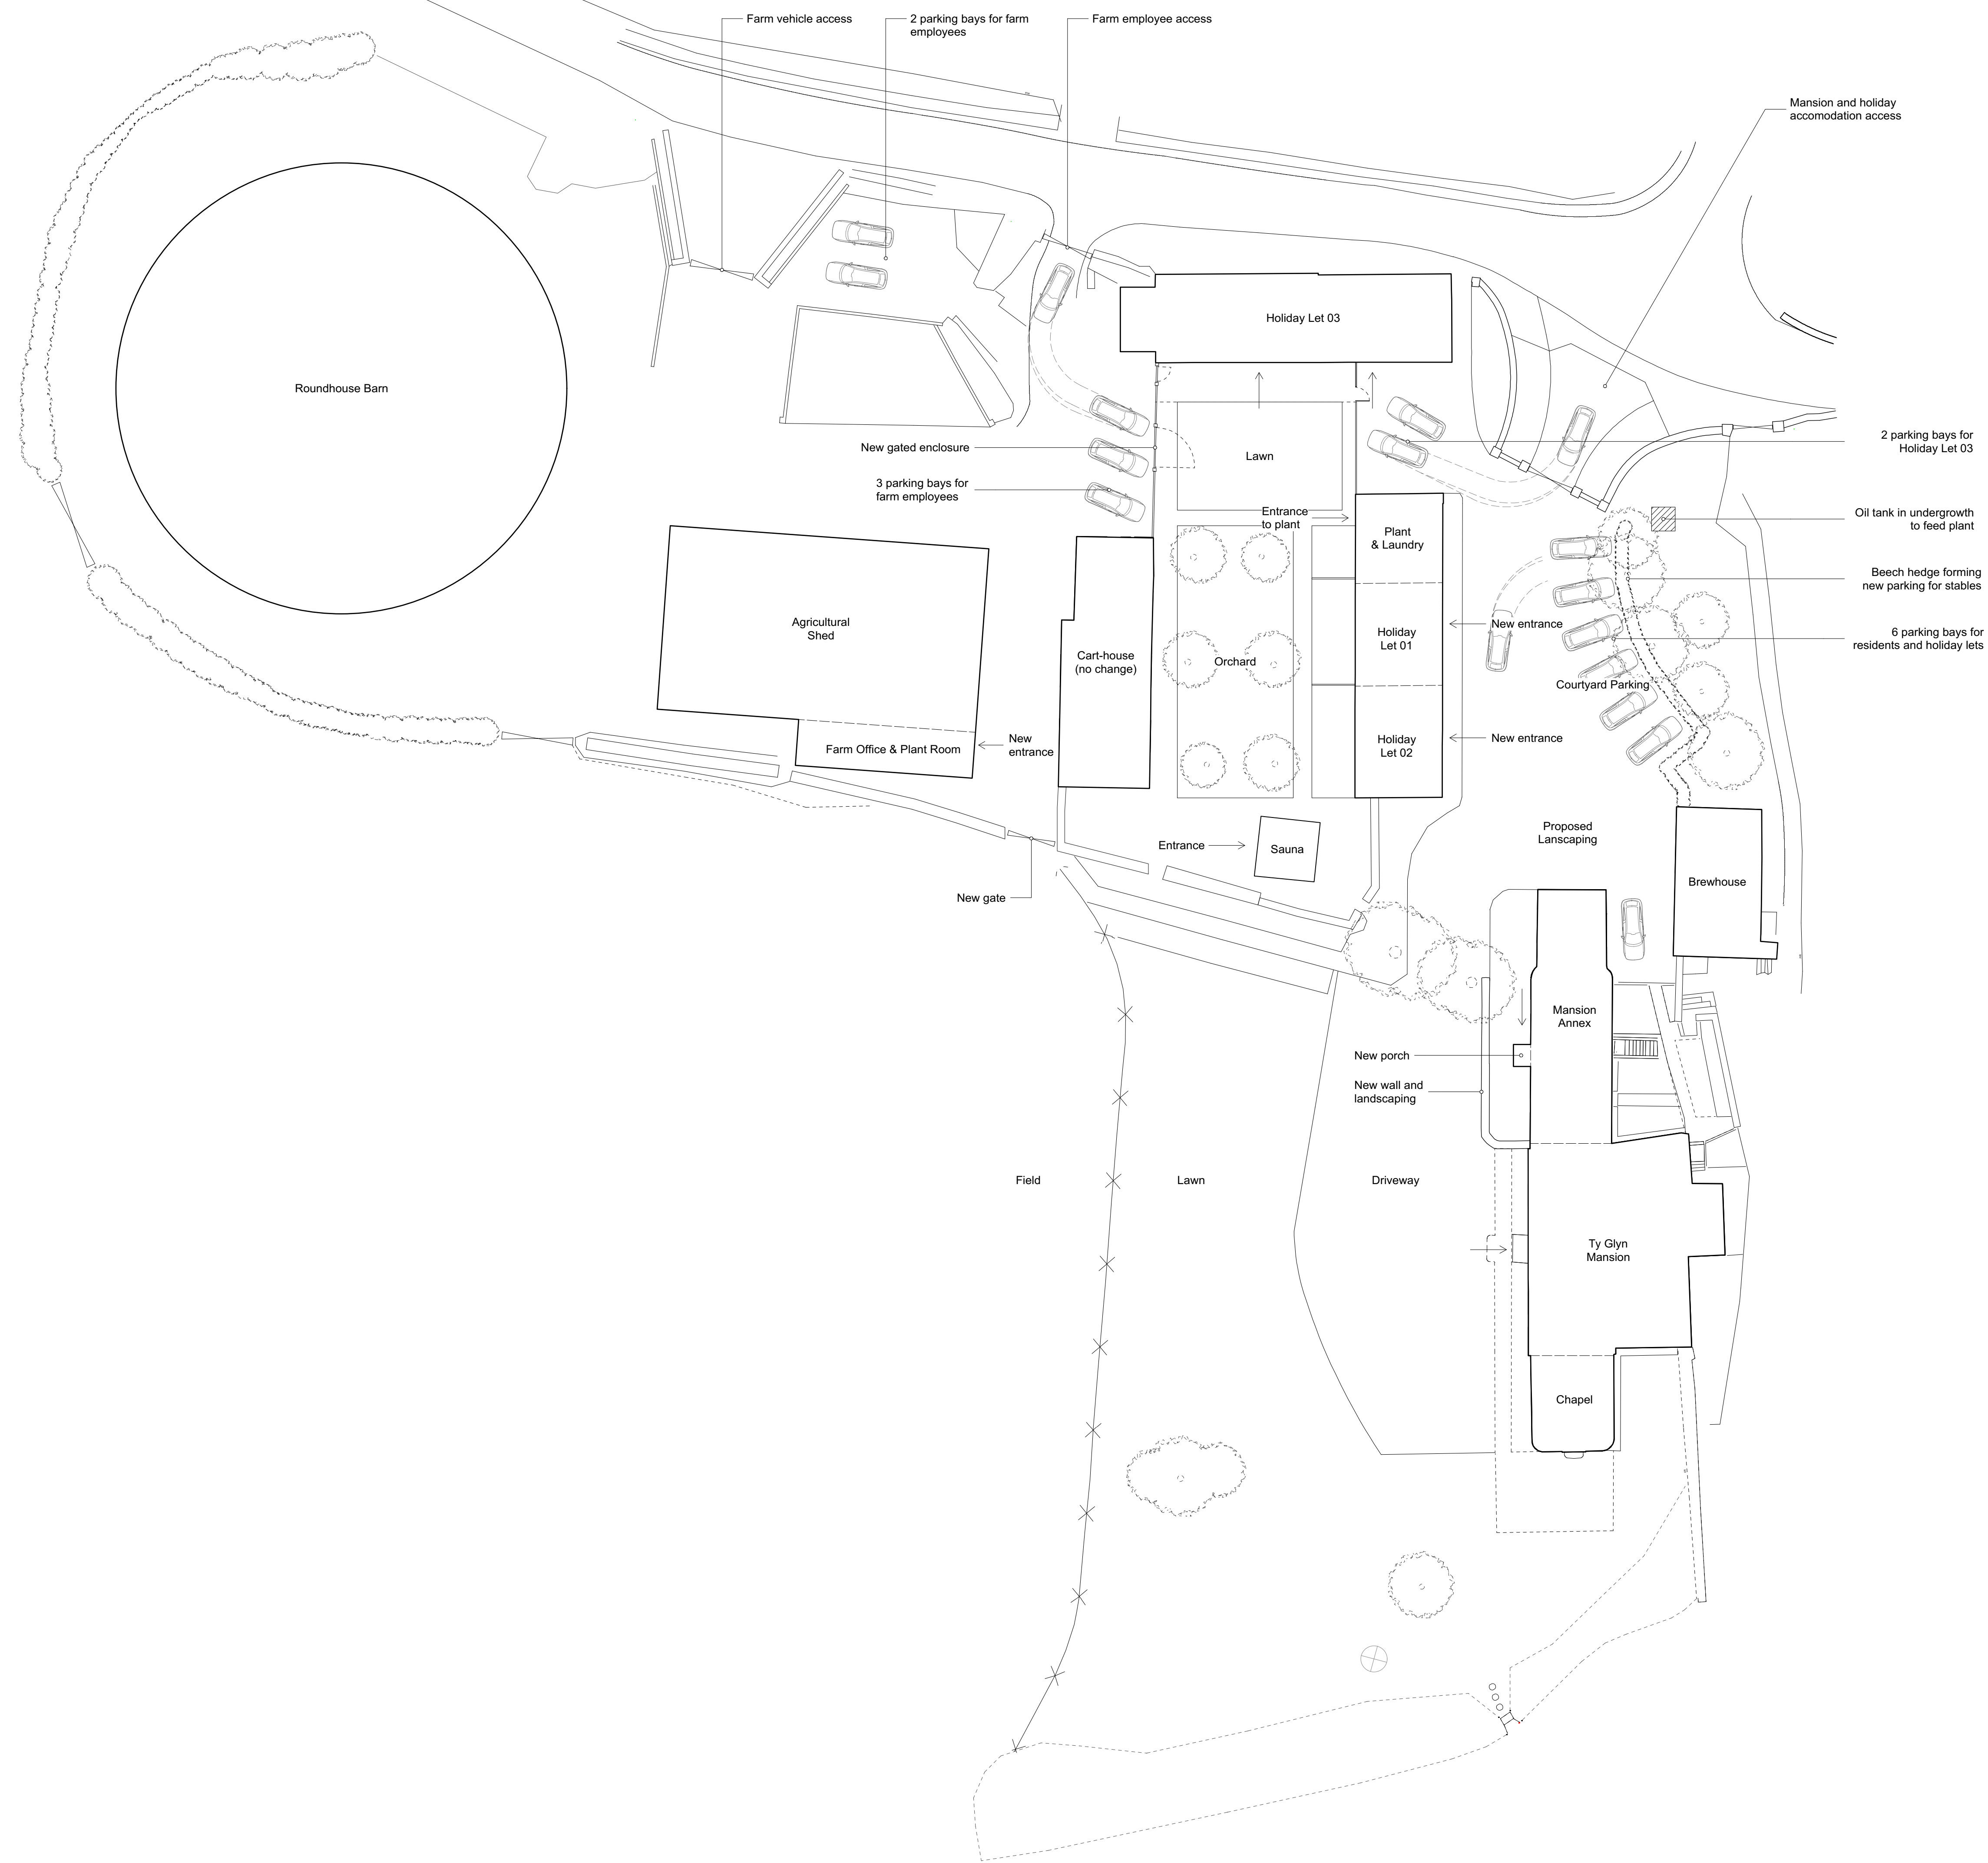

Rural Office for Architecture

Tel +44 (0) 1559 505006
 www.ruralofficeforarchitecture.co.uk
 Pant-y-Bara, Felindre,
 Llandysul,
 Carmarthenshire,
 SA44 5XT

project
 Ty Glyn Mansion Farm

client
 Jack Cockburn

drawing title
 Block Plan: Proposed

drawing status
 PLANNING

scale	date	drawn by	checked by
1:250 @A1	17.07.18	FM	PR

job no.	drawing no.	revision
073	0122	-