



FIRST FLOOR PLAN
1:50

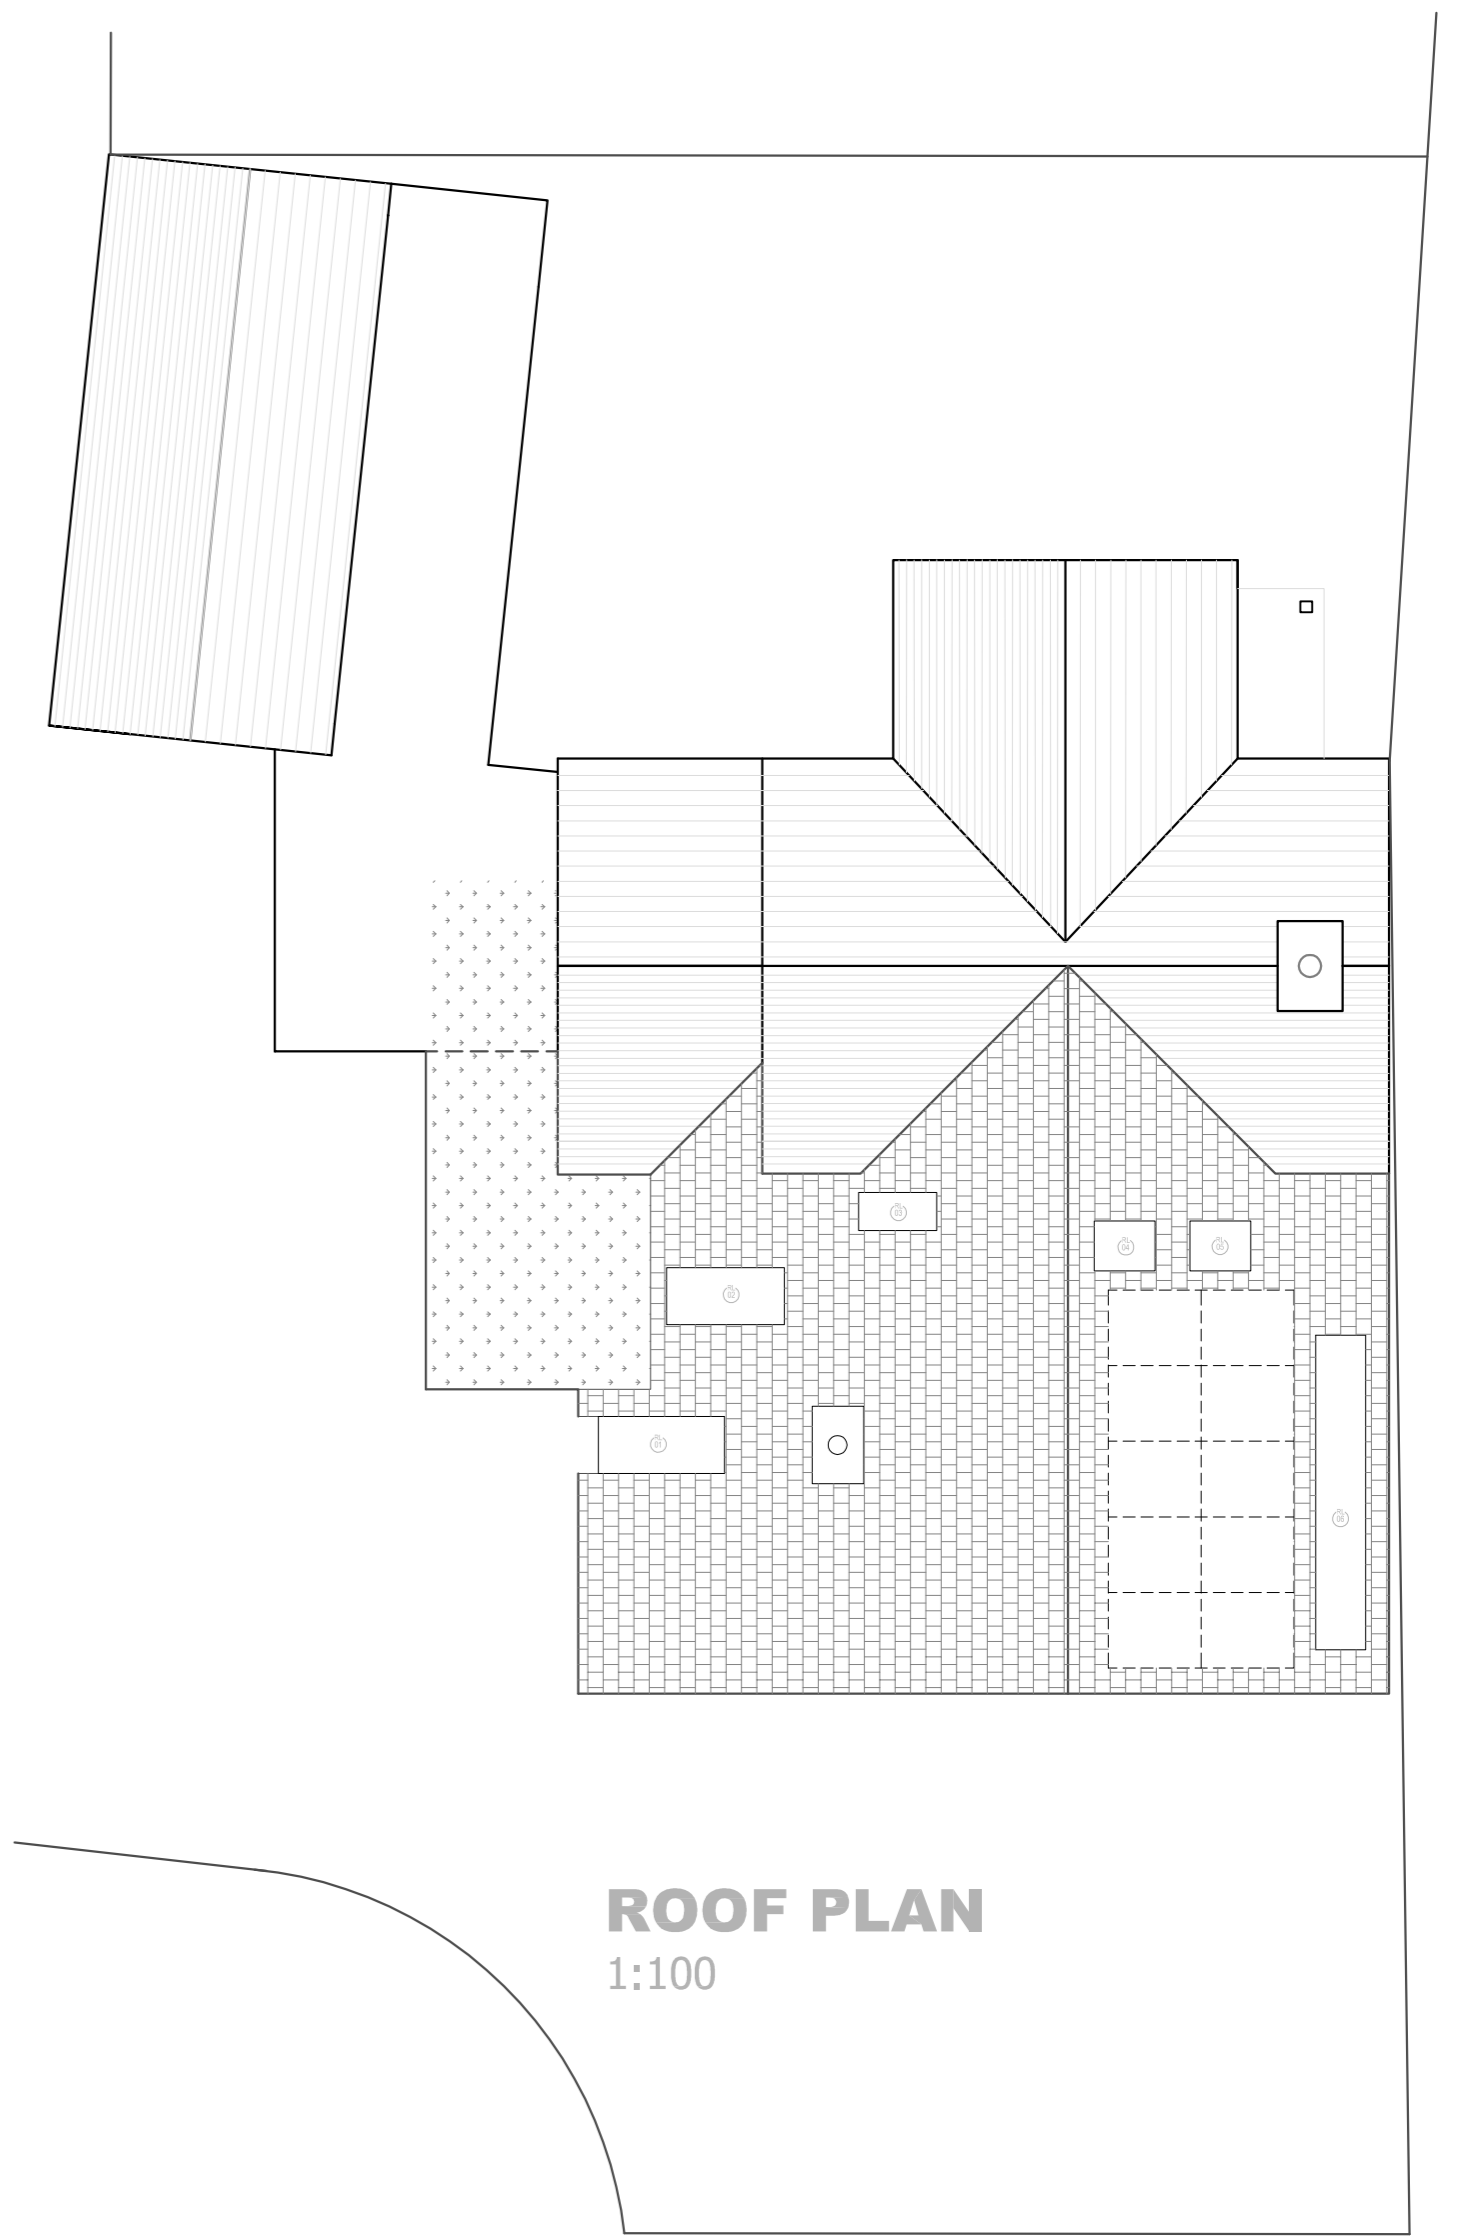

ROOF PLAN
1:100

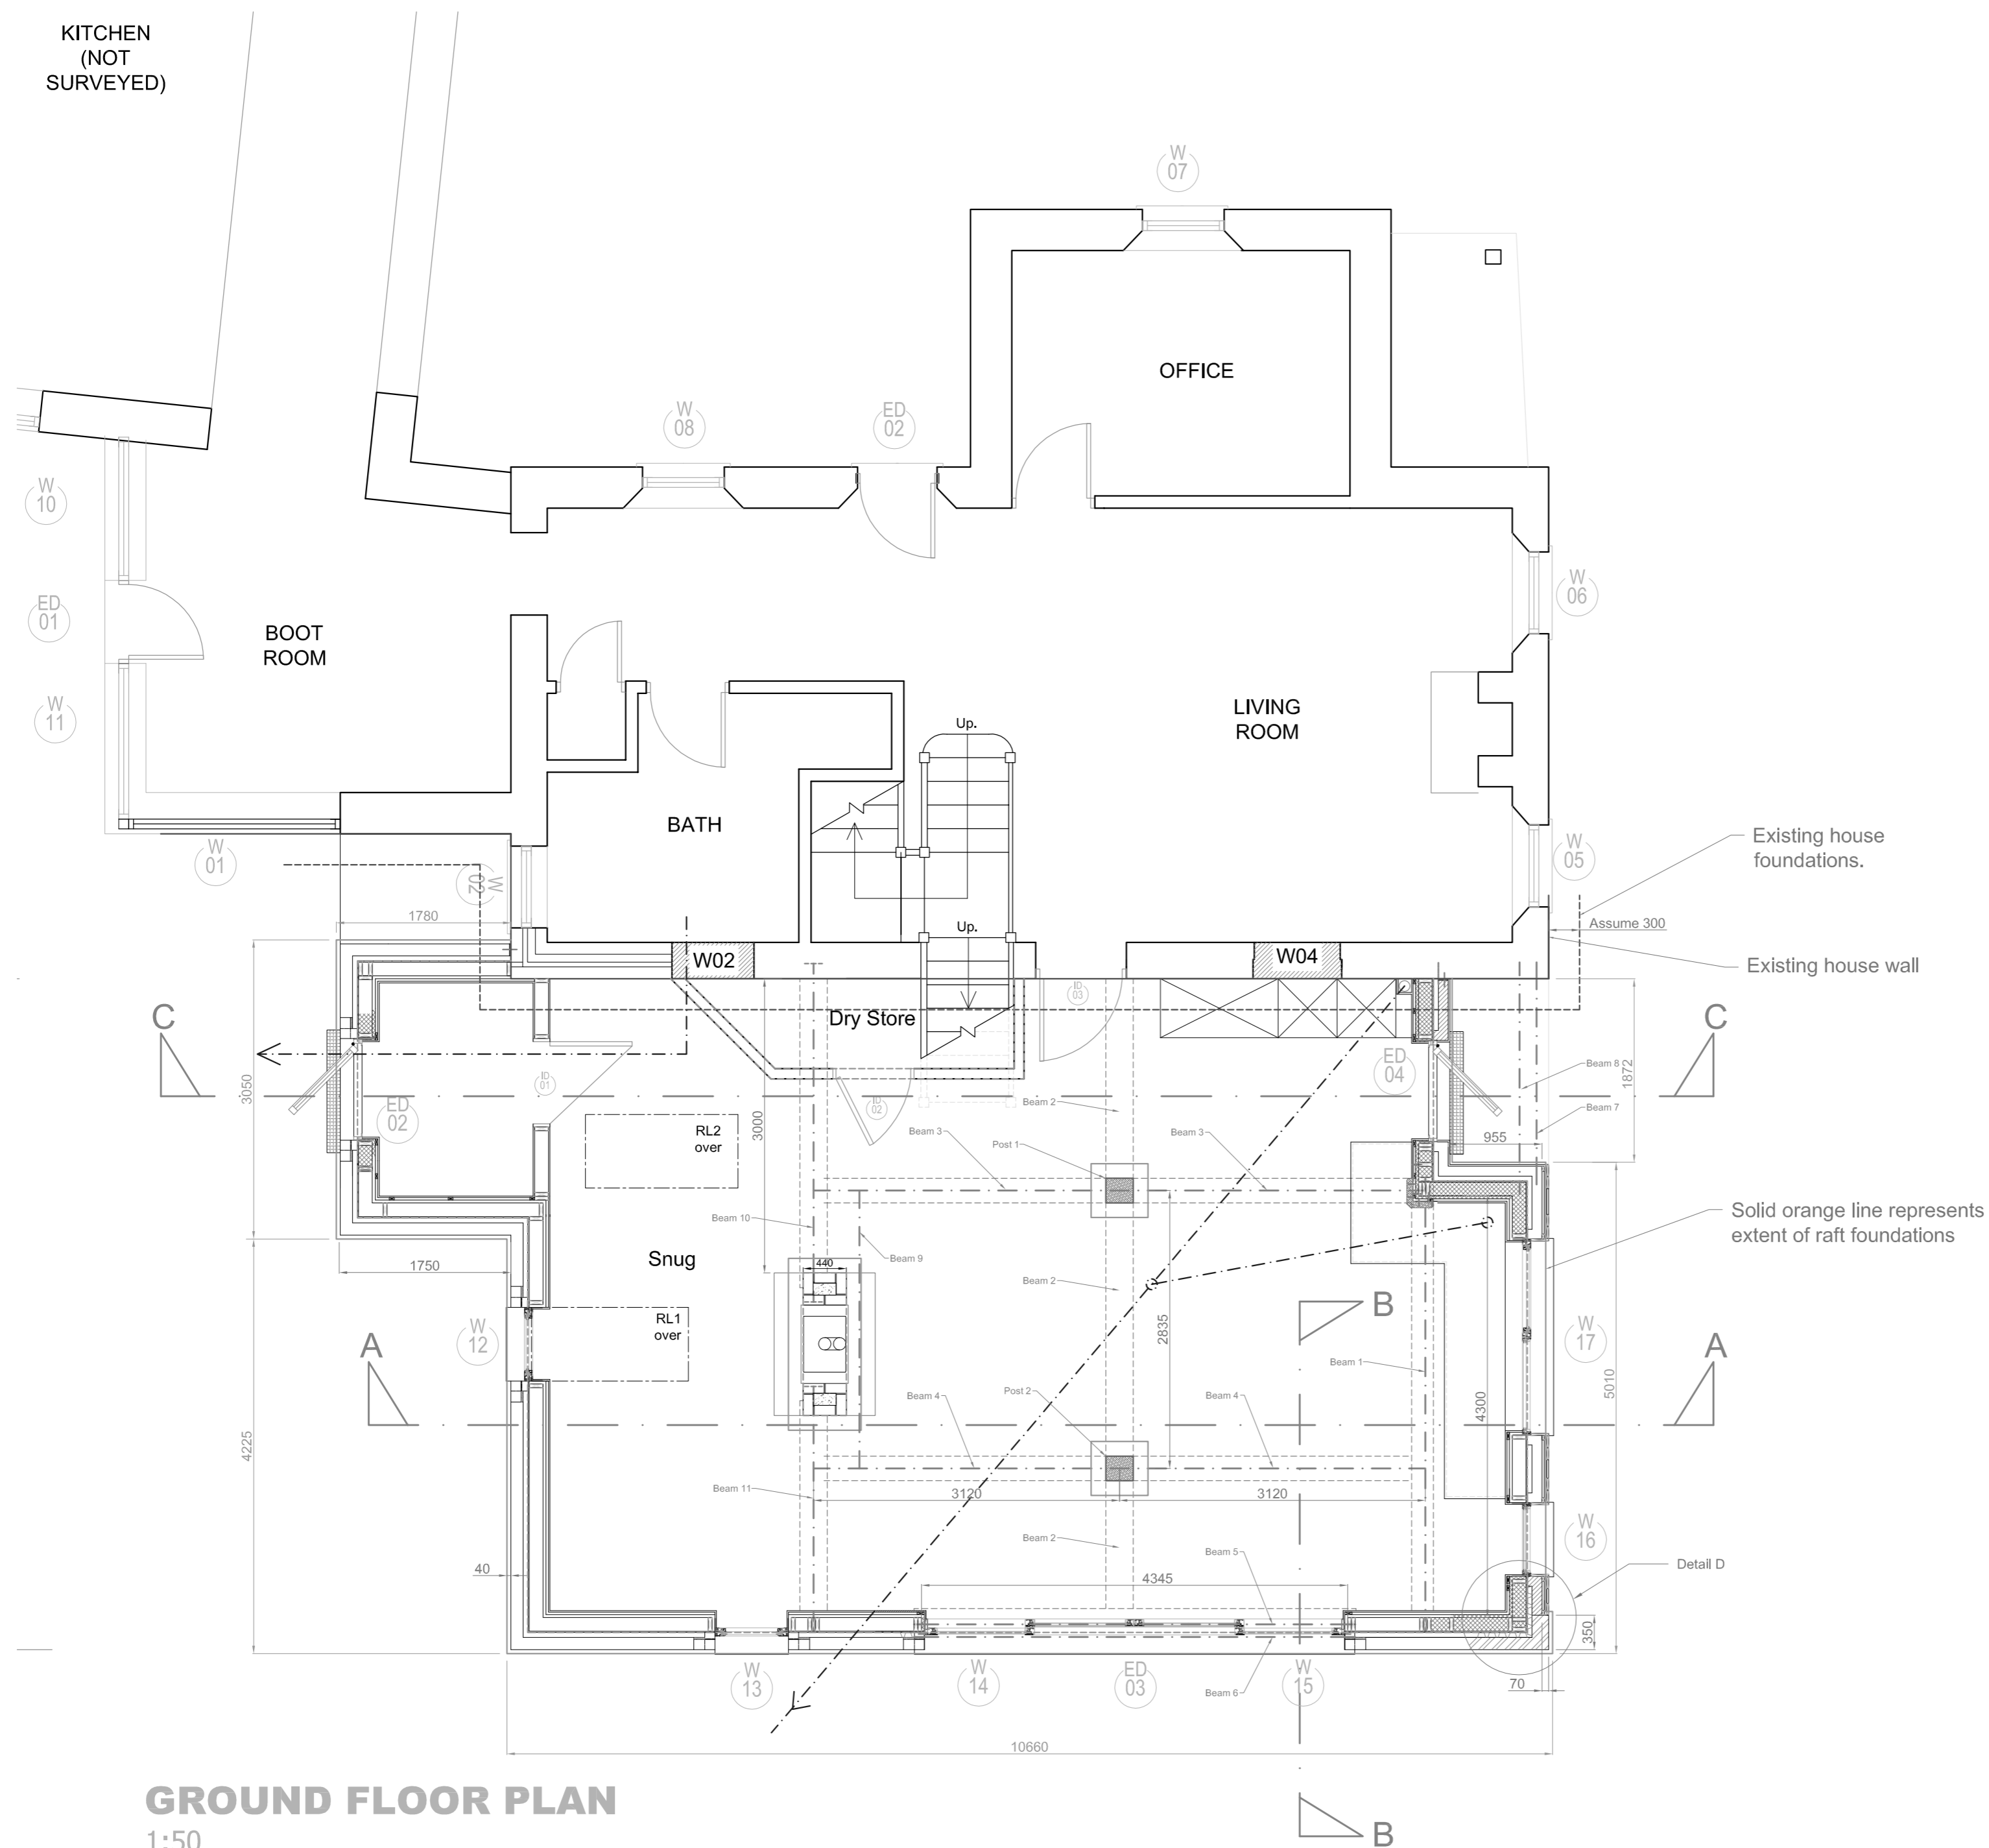

GROUND FLOOR PLAN
1:50